

We The Curious

Hotel Building 8

Anchor Point

MILLENNIUM PROMENADE

Millennium Square

Balmoral House

CATHEDRAL WALK

EXPLORE LANE

Waverley House

Building 11

CANONS WAY

HARBOUR VIEW BRISTOL


Drawing title: **Block Plan** Amendments

Drawing No.: **3716-HAR-SRA-XX-XX-DR-A-PL-301** Revision: **P01**

Project No.	Location	Originator	Func.	Spatial	Form	Disc	System	Number	Date	Reason for Issue
GD	MR							A3 Scale 1:500	14/02/2025	PLANNING

SRA | ARCHITECTS

Station House, Ashley Avenue | Bath | BA1 305 | 01225 827444 | www.sra-architects.co.uk © (UK 2025) SRA Architects Ltd.

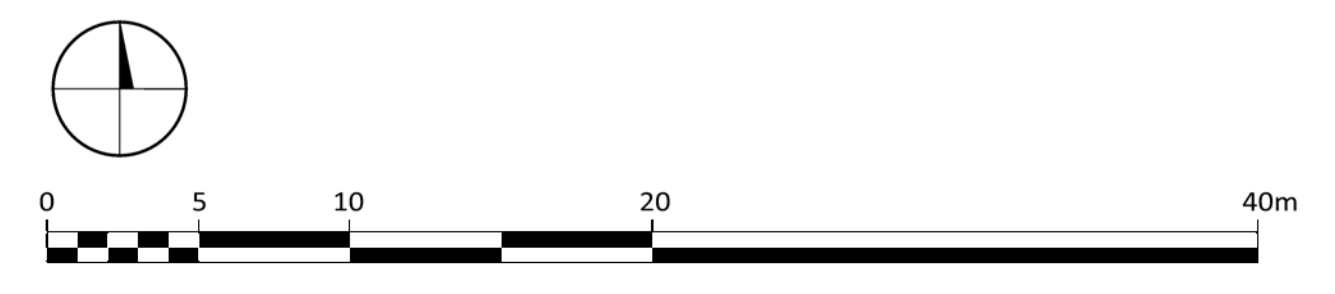

Notes
SRA ARCHITECTS Ltd accepts no liability for use of this drawing by other parties other than the party for whom it was prepared, or for purposes other than those for which it was prepared.
When this drawing was issued, it was intended to be used for the purpose of planning applications. It is not intended to be used for any other purpose. SRA ARCHITECTS Ltd is not responsible for any errors or omissions in this drawing. It is the responsibility of the client to ensure that the drawing is used for the correct purpose. SRA ARCHITECTS Ltd is not responsible for any errors or omissions in this drawing. It is the responsibility of the client to ensure that the drawing is used for the correct purpose.