


SECTION AA

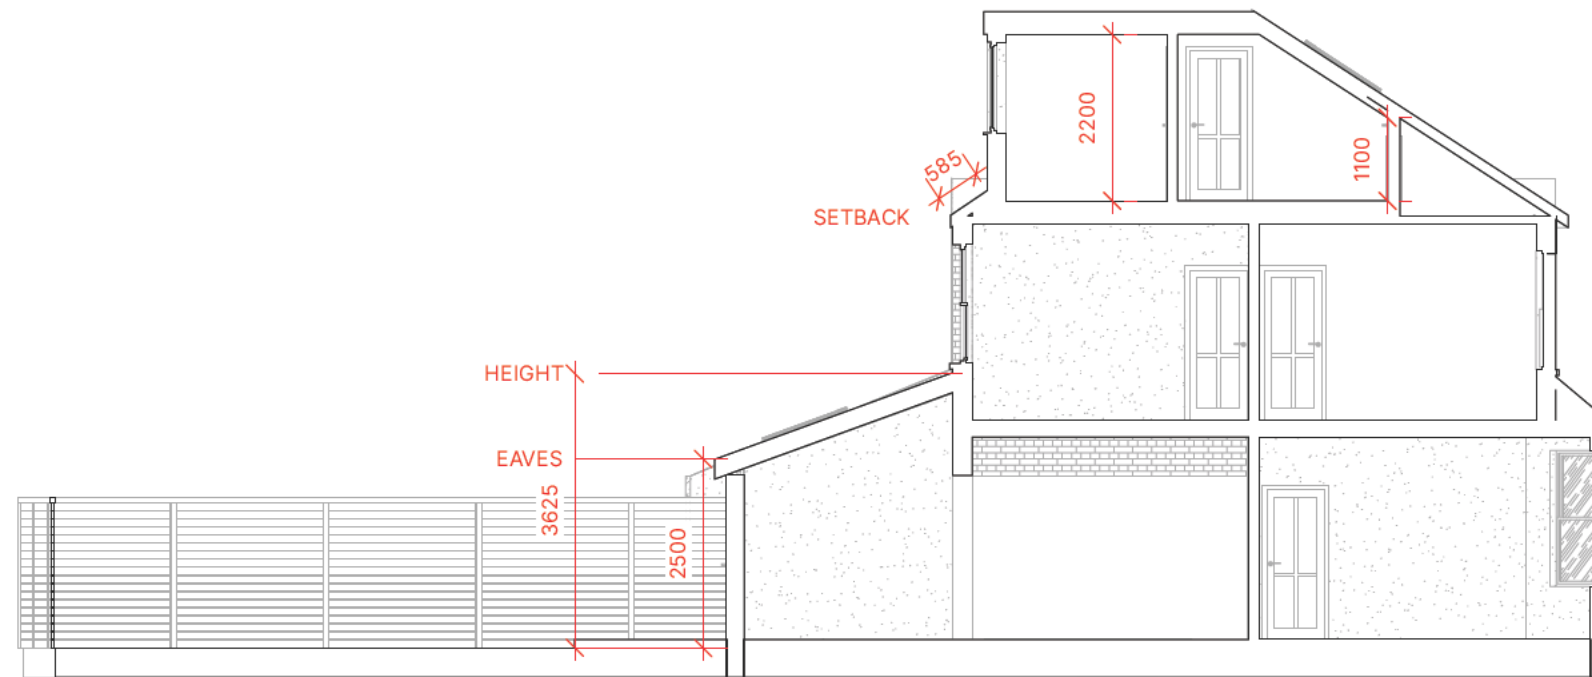

SECTION BB

KEY PLAN NOT TO SCALE