
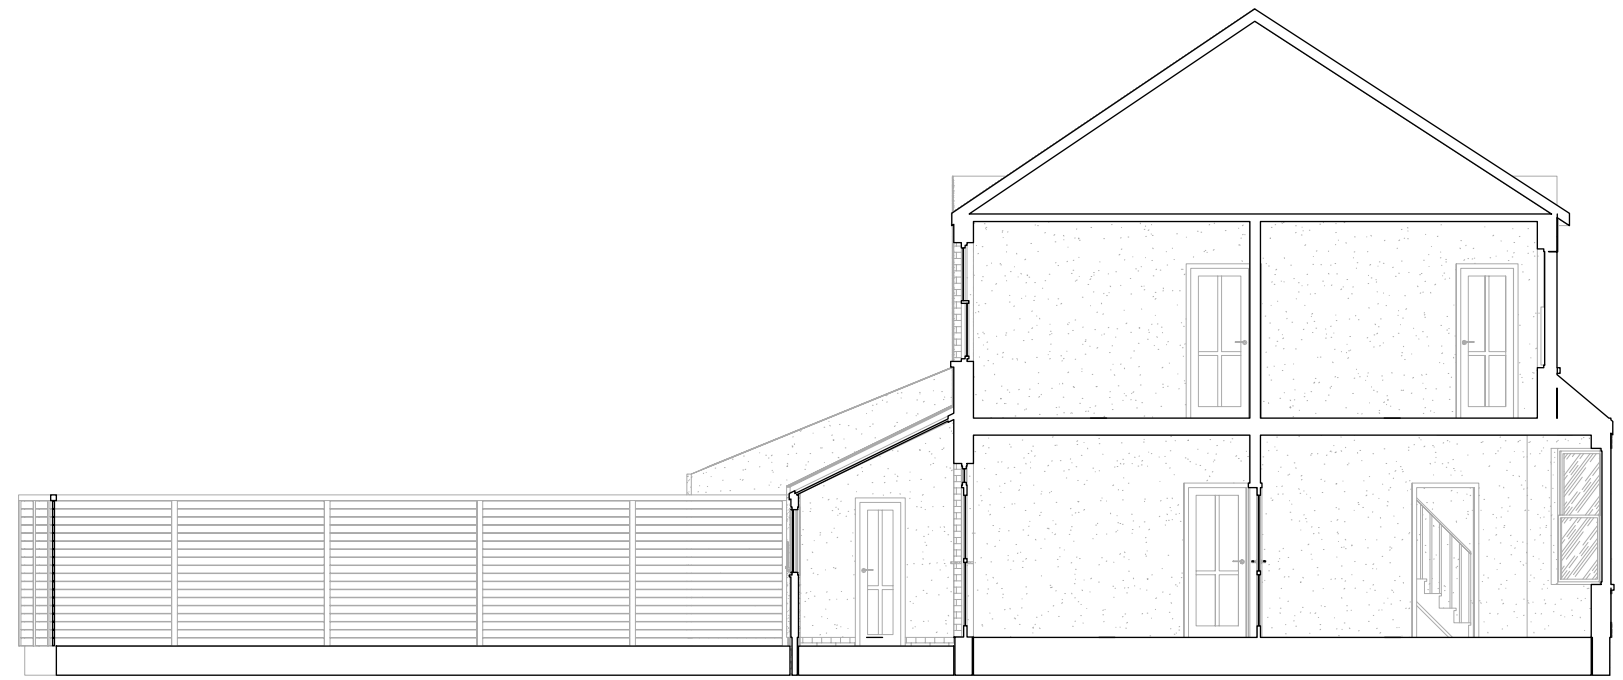


**SECTION AA**

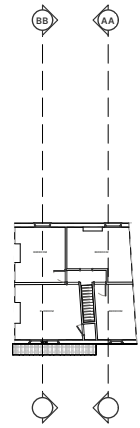

**SECTION BB**

**KEY PLAN NOT TO SCALE**