


DRAWING SCALE: 1:500 @

0 METRES 10

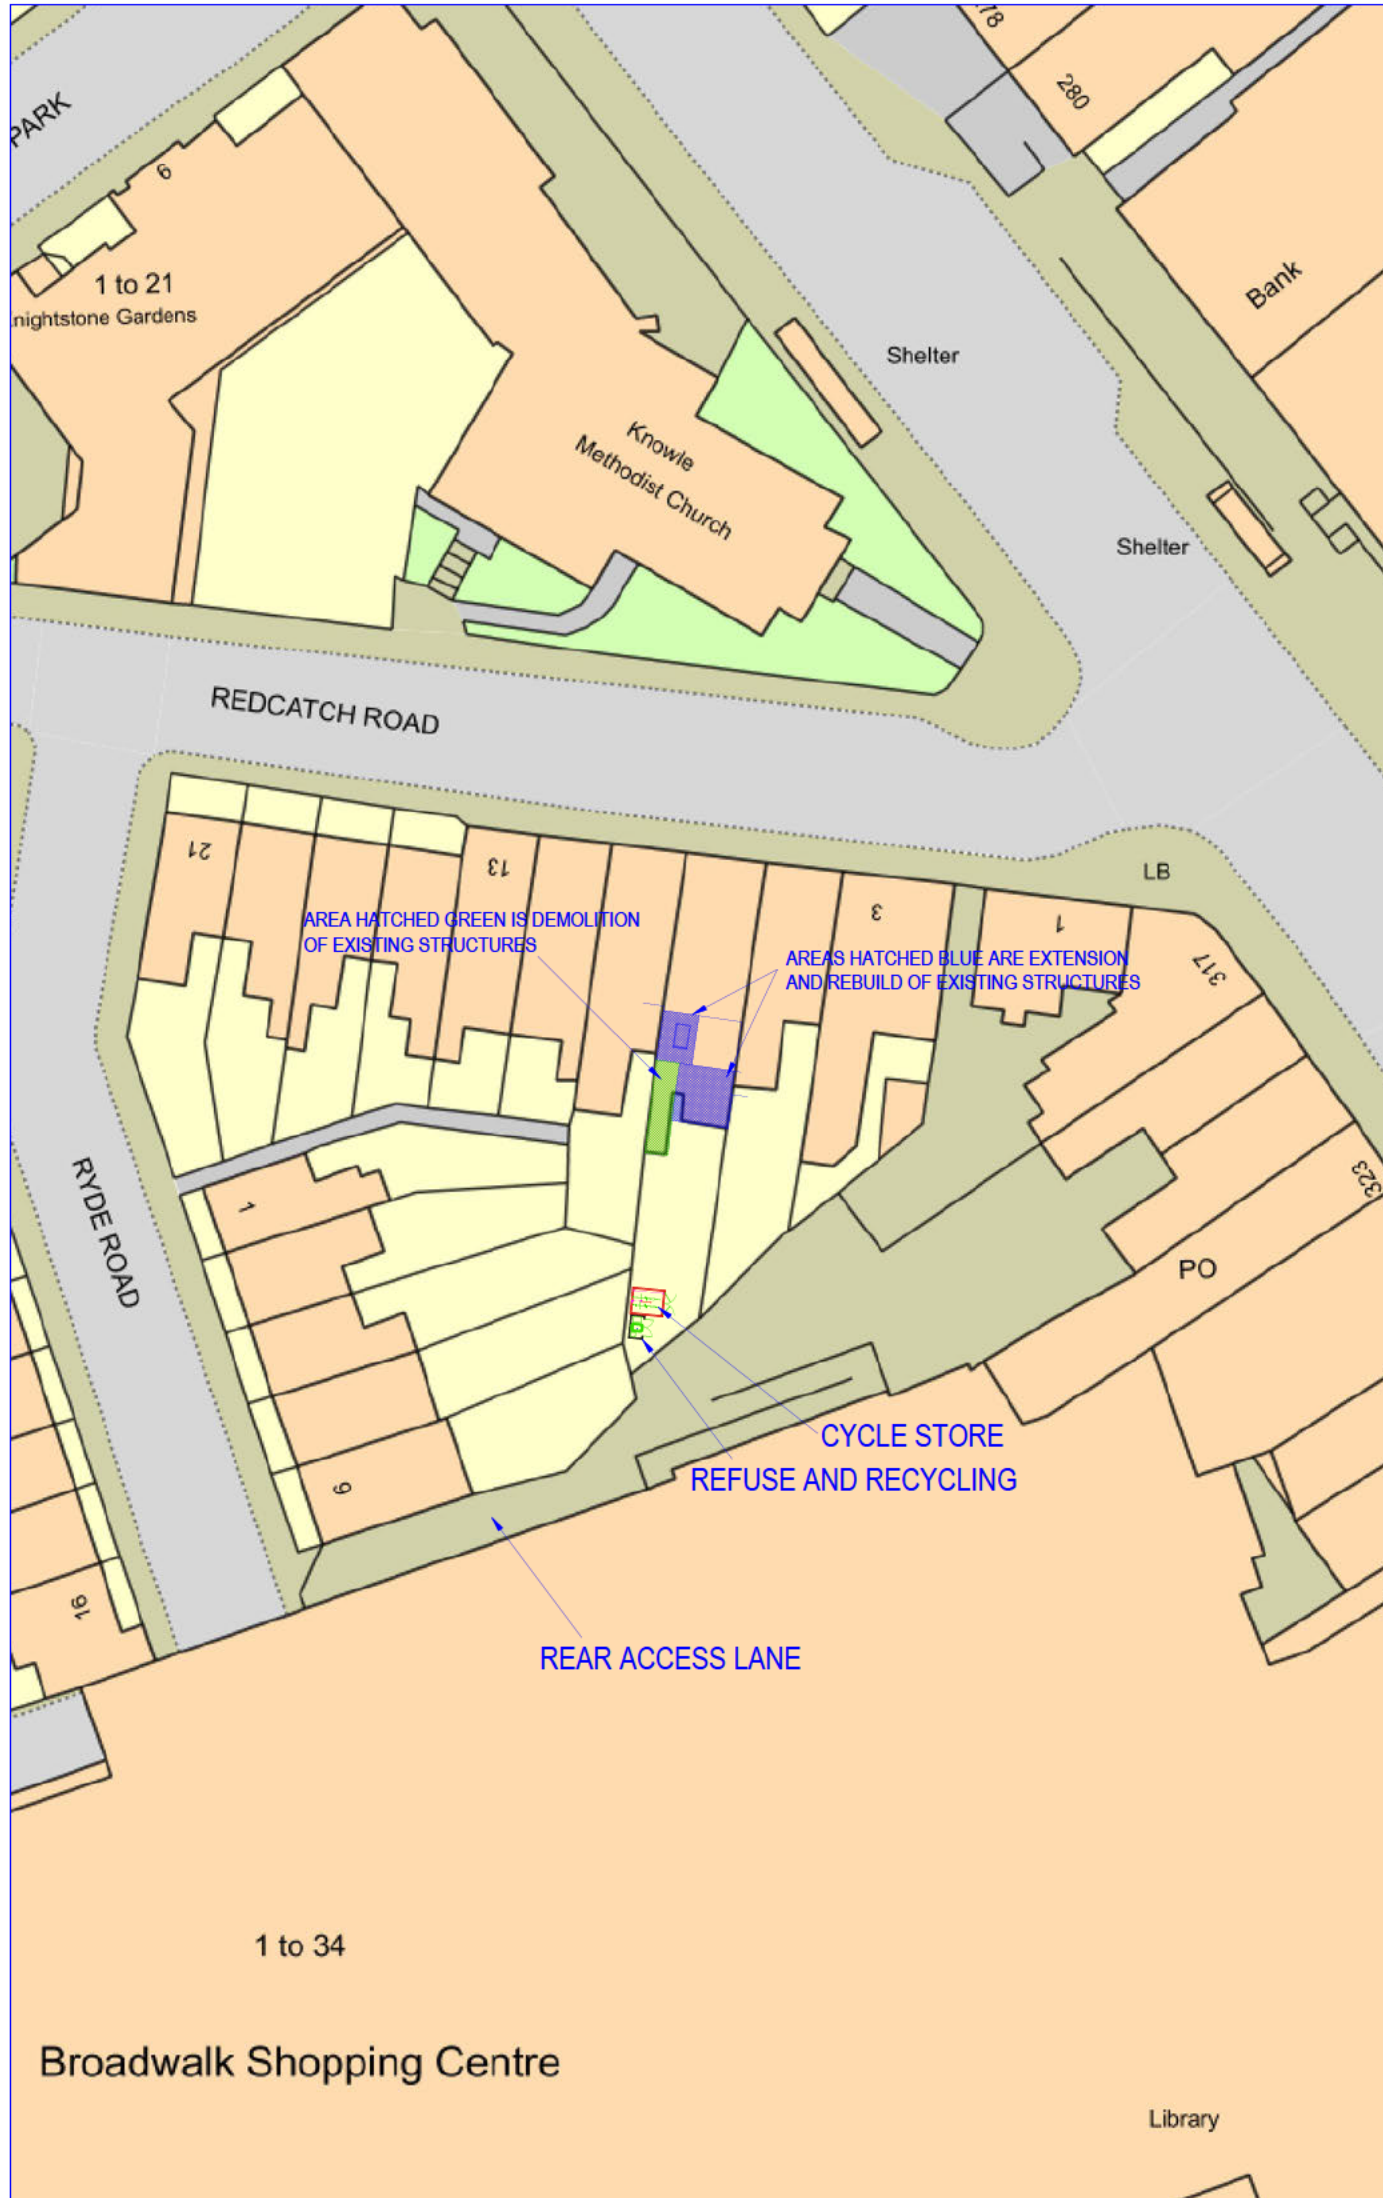

BLOCK PLAN 1:500 @ A3

IF IN DOUBT - ASK
 COPYRIGHT CITYSCAPE ARCHITECTURE LTD
 ALL DIMENSIONS, LEVELS AND ANGLES TO BE CHECKED ON SITE BY CONTRACTOR
 ALL BOUNDARIES ARE ASSUMED AND WE ACCEPT NO LIABILITY FOR BOUNDARY INACCURACY
 YOU ARE REMINDED OF YOUR RESPONSIBILITIES UNDER THE 'PARTY WALL ETC. ACT' 1996 WHERE APPLICABLE
 RESPONSIBILITY IS NOT ACCEPTED FOR ERRORS MADE BY OTHERS IN SCALING FROM THIS DRAWING
 ALL DRAIN RUNS EXISTING AND PROPOSED ARE TO BE VERIFIED ON SITE DUE TO RESTRICTED ACCESS - ENSURE ALL CONNECTIONS MADE TO CORRECT SYSTEMS

CITYSCAPE
ARCHITECTURE

T: 0117 900 0124
 W: www.abclplans.co.uk
 E: mail@abclplans.co.uk

CLIENT: CLIFFORD
 SITE:
 7 REDCATCH ROAD, BRISTOL. BS4 2EP

SCHEME:
 CHANGE OF USE FROM SHOP TO DWELLING
 TO BE READ IN CONJUNCTION WITH: Z-868-S001
 DRAWING NUMBER: Z-868-D111

DATE: 28TH JANUARY 2025

REVISION:

