






LAND N.E. THAXTED ROAD, SAFFRON WALDEN
 PROPOSED FLAT BLOCK SECTIONS

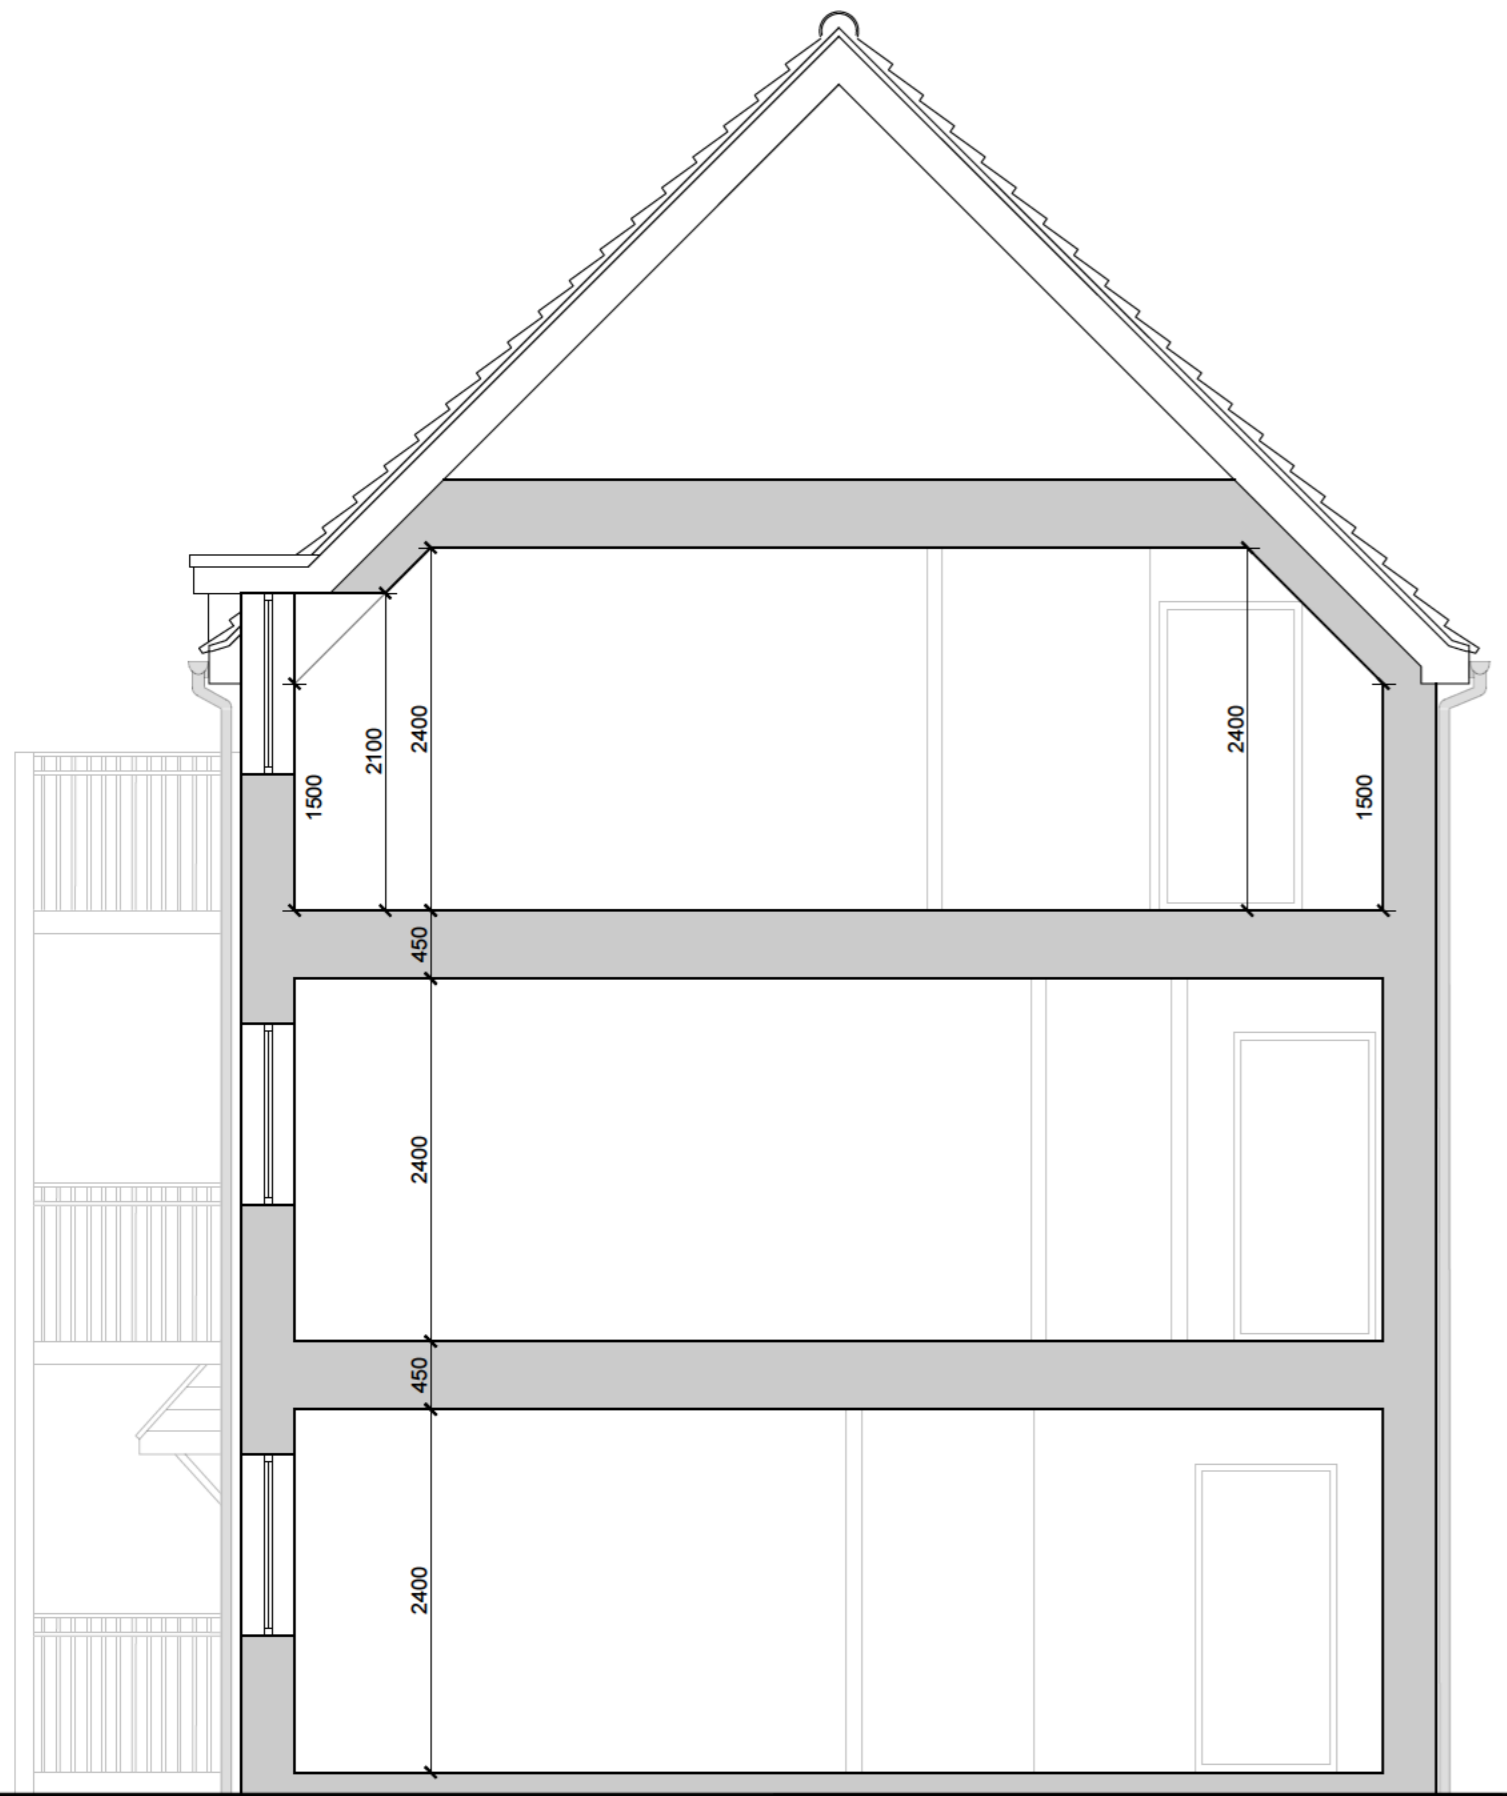

SECTION A - A
 WINDOW + DORMER

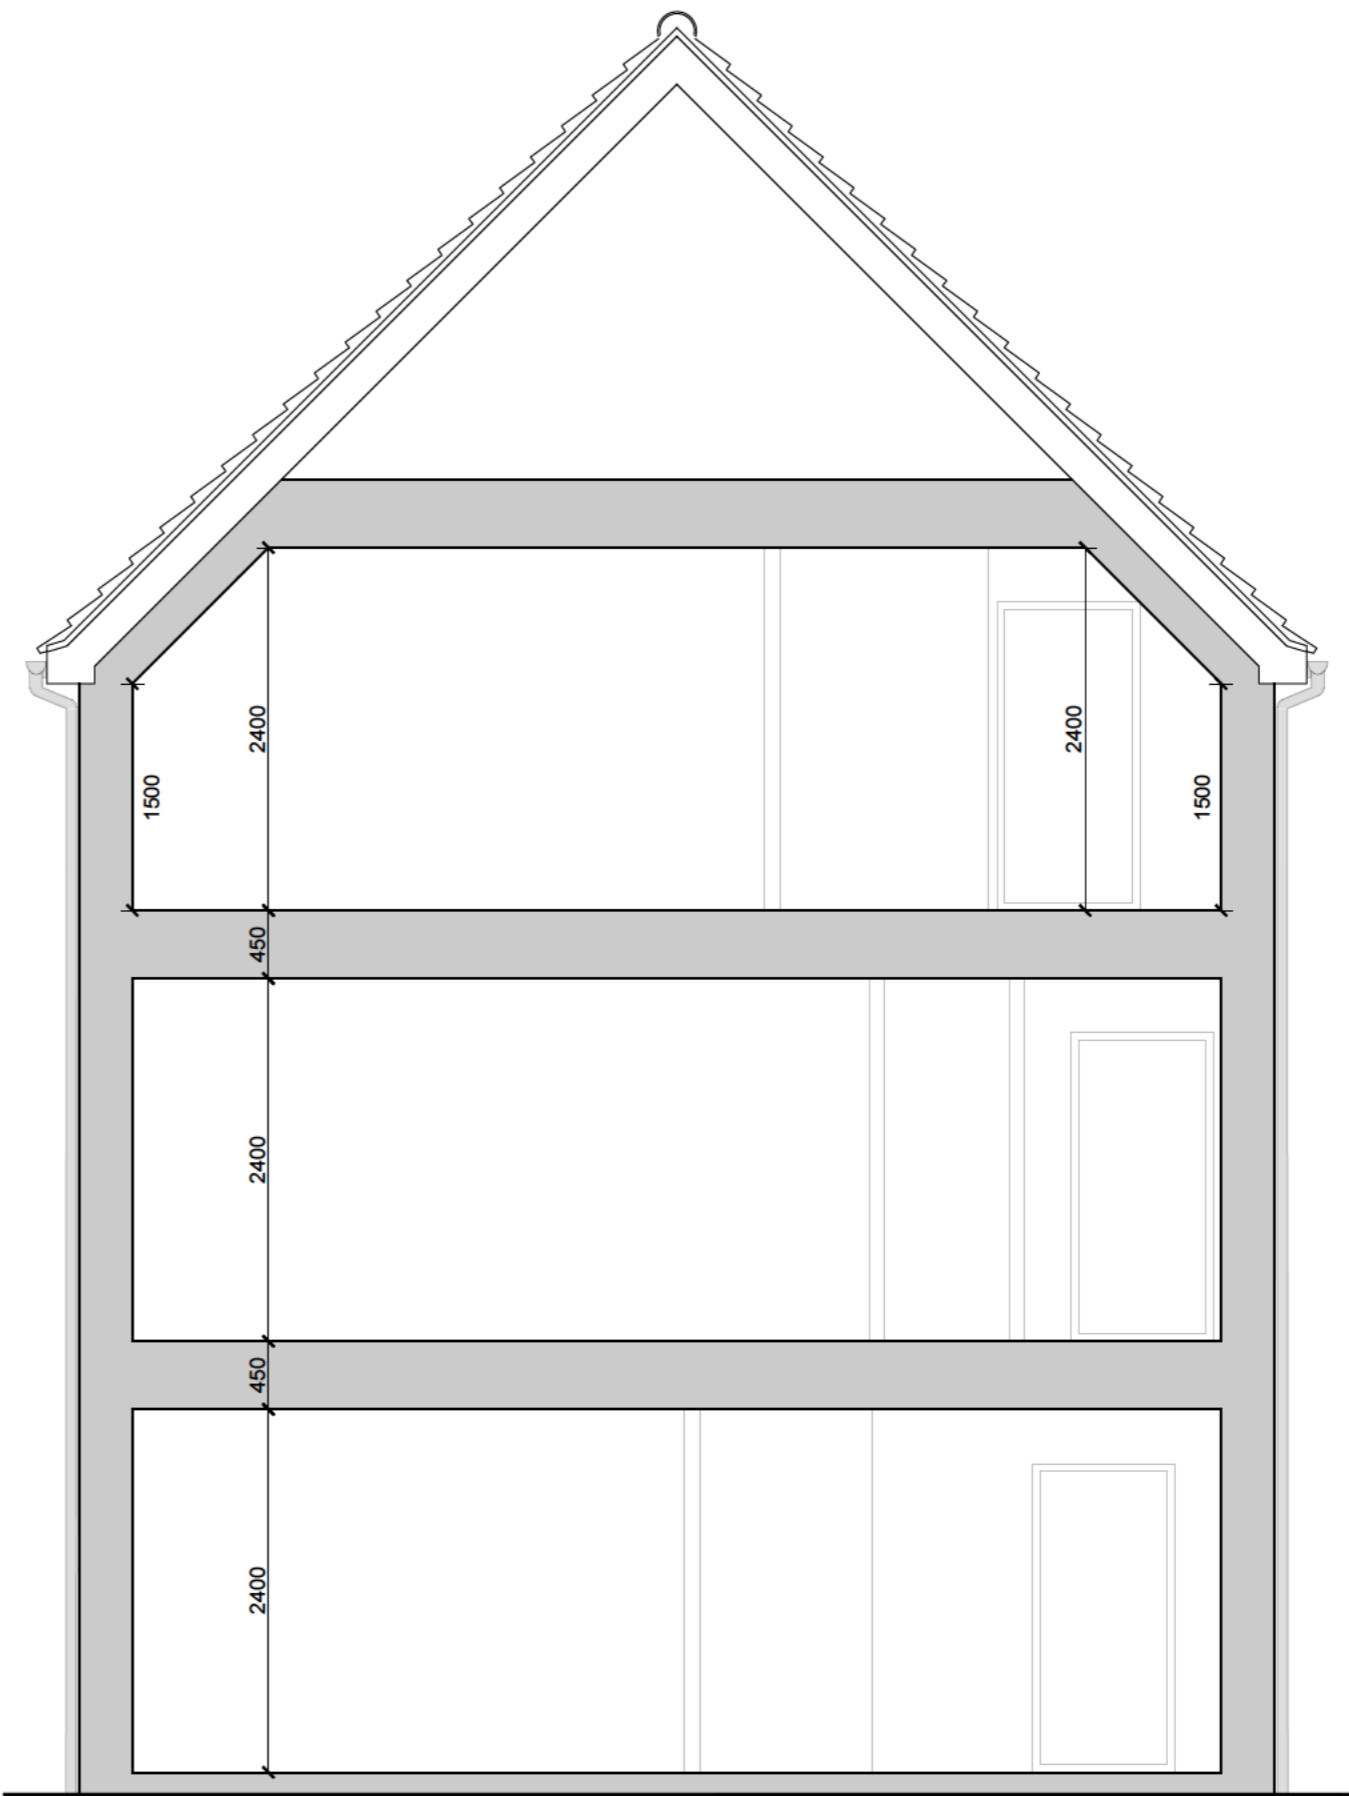

SECTION B - B
 WITHOUT WINDOW + DORMER

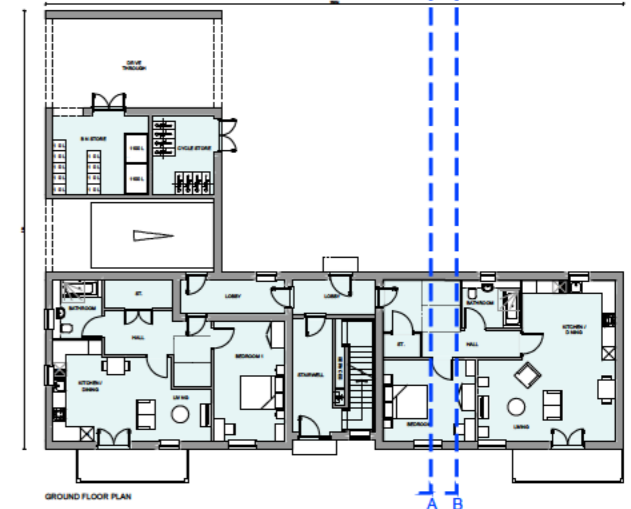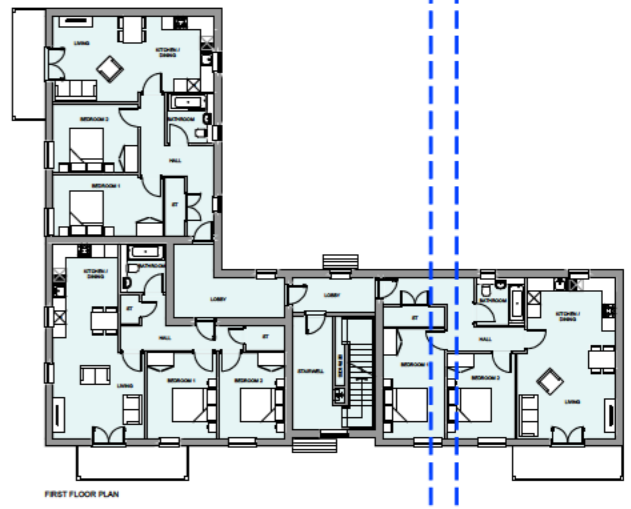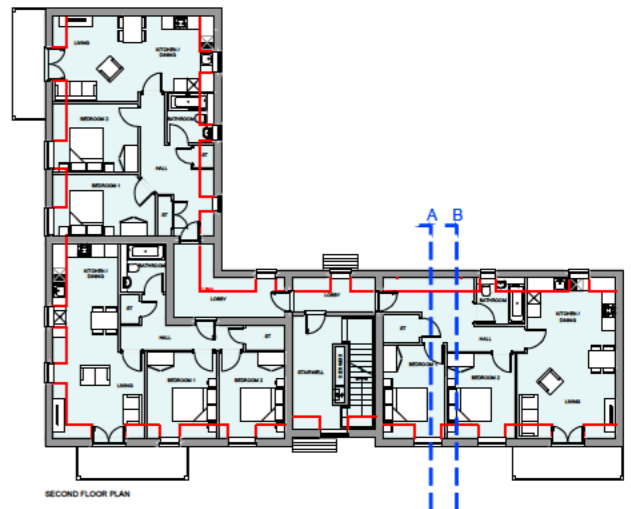

KEY

Rev	Date	Amendment	Initials
-----	------	-----------	----------

Project:
 LAND N.E. THAXTED ROAD
 SAFFRON WALDEN

Client:
 VISTRY (EASTERN)

Drawing:
 PROPOSED FLAT BLOCK SECTIONS

Drawing no: 24.1966.4552 Rev: -

Scale@A2: 1:50 Date: MAR 25 Drawn: CLP Checked: YC

finc Architects Ltd
 61-63 New London Road | Chelmsford | Essex | CM2 0ND
 T: +44 (0)1245 933988
 W: www.fincarchitects.com
 E: company@fincarchitects.com

Disclaimer:
 © FINC Architects Limited holds the copyright to all the information contained within this document and their written consent must be obtained before copying or using the data other than for the purpose it was originally supplied.
 All dimensions and measurements to be checked on site.
 Do not scale from this drawing. This drawing is to be printed in colour.

PLANNING ISSUE

