


SITE LOCATION PLAN - SCALE 1:1250

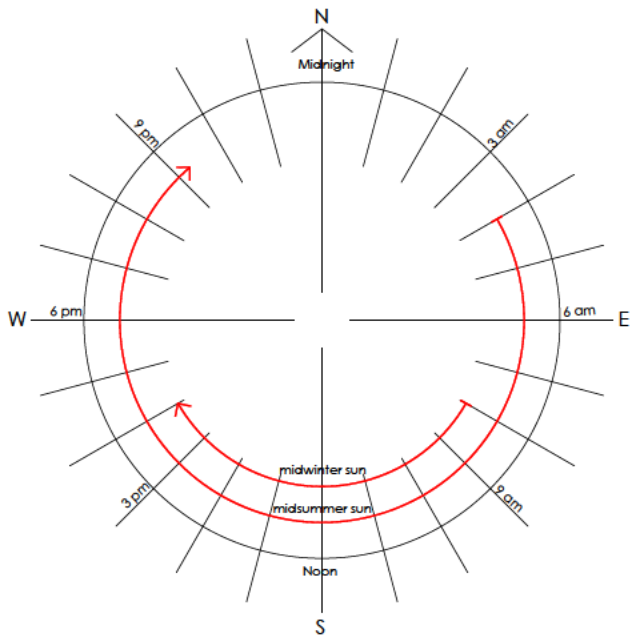

PROJECT 2 MERTON ROAD , BISHOPSTON . BRISTOL . BS7 8TL		
TITLE EXISTING BLOCK AND SITE LOCATION PLAN		
DRAWING NUMBER 1850 - P-050		
REVISION		
REV	DATE	DESCRIPTION
ISSUE REGISTER		
REV	DATE	DESCRIPTION
SCALE SEE DRAWING		DATE 22.05.2024
T : 0117 9144282		E : [REDACTED]
<small>The contractor will be held responsible for the accuracy of the setting out and checking of all dimensions on drawings and on site. Do not scaled from drawing. Copyright</small>		