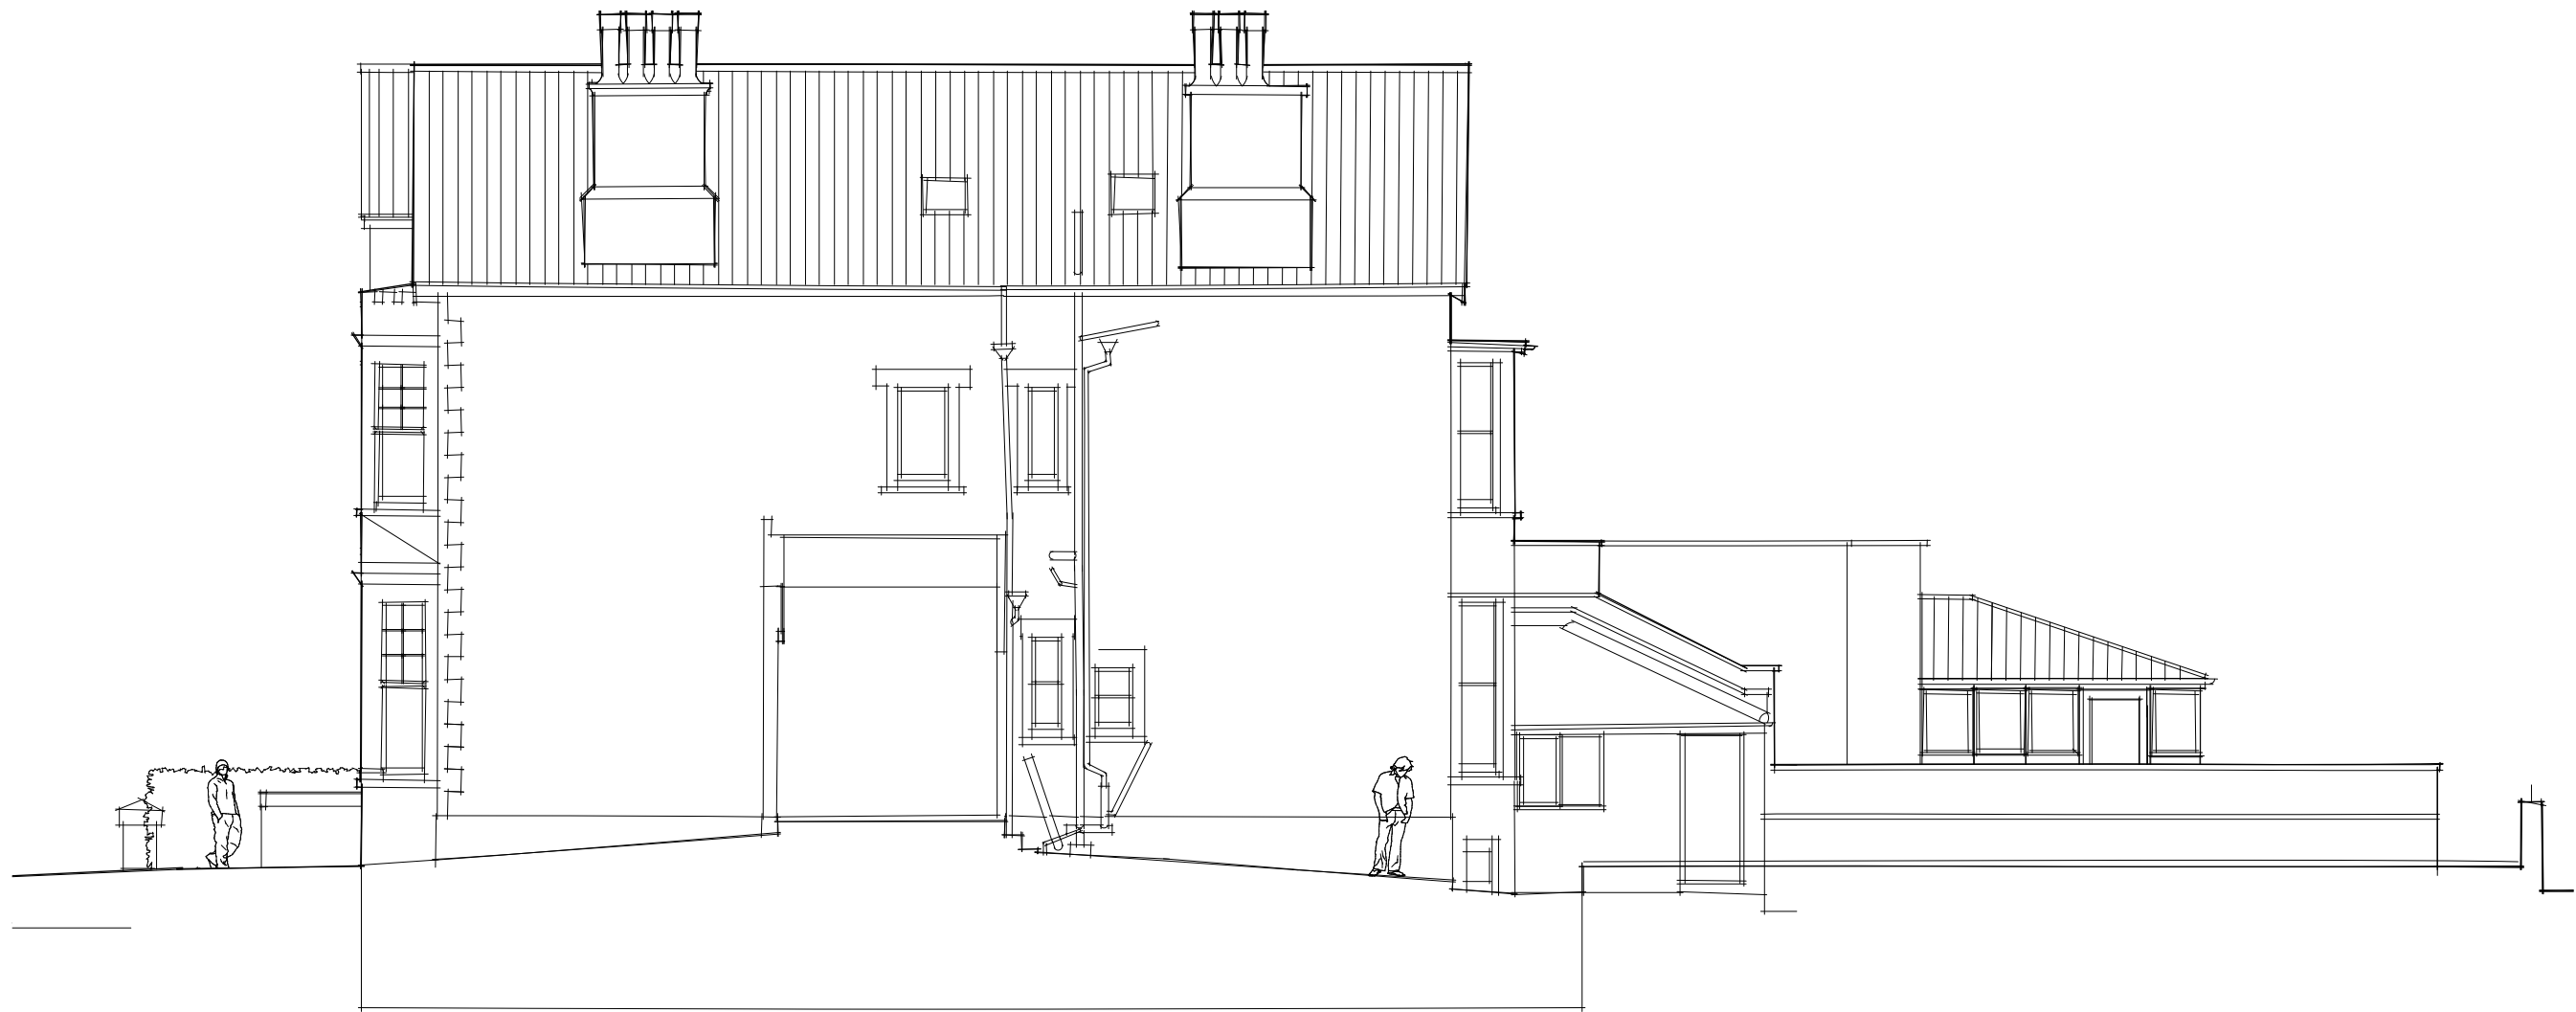


Rev.	Issue date	Revision Notes

PLANNING

o'learygoss
ARCHITECTS

Chapel House
11a Alexandra Park
Bristol BS6 6QB
T 0117 989 2661
E mail@olearygoss.co.uk
W www.olearygoss.co.uk

Project Title
Care Home Annexe
7 Belvedere Road
Bristol

Drawing Title
Existing Side Elevation

Project No. Drawing No. Revision
3333_PA 015

Date Scale
12/09/2024 1:100

Drawn by Checked by
ROL XX