

Appendix 1

Bristol City Council Parking Survey Methodology Document

Parking survey methodology

Parking Surveys are likely to be required there is a shortfall of parking identified within the planning application, which is likely to lead to on-street impact. Areas of Bristol not within Controlled Parking zones and Residential Parking Zones often experience parking congestion and it is inappropriate to ignore consequences of parking on the amenity and safety on surrounding streets.

Within Residents Parking Areas and Controlled Parking Zones, Permits will not be issued to new car free or low car ownership developments (those with less than one parking space per dwelling) at the discretion of Parking Services Team.

If these guidelines are not followed the council may not be able to make a full and proper assessment of the proposal.

Parking surveys will be required to be undertaken within the following guidelines. Please seek guidance from TDM on the extents or timings of the surveys prior to submission if any doubt exists:

Parking Space

An available parking space is defined as unrestricted parking on-street which would not create an obstruction e.g to a driveway, the first 10m of a road junction, any dropped kerb for pedestrian crossings or within a visibility splay.

Each individual space is 5m length minimum. Two 8m spaces do not count as three parking spaces unless they are adjacent to one another.

Extents

- Parking availability on roads within 150 metres walking distance of the site.
- NOT a circle with a 150m radius but a 150 walking distance as measured along all roads up to a point 150 from the site. This reflects a walking distance of just less than 2 minutes using IHT guidance of 4.8kph walking speed.
- This should therefore not include streets on the opposite side of classified roads.
- This will not include streets which could be perceived to be unsafe or uncomfortable to walk with large loads, such as steep, narrow or dark streets with poor surveillance.
- Car parks must not be included – these are operated privately and have controls preventing parking for commercial or overnight purposes

Timing

Residential:

Snapshot survey Monday – Thursday 22:00 to 00:00, when the majority of residents are at home.

Morning and early evening surveys may also be required due to conflict with commuter / commercial use parking. In these cases surveys between the hours of 07:30–09:00 and 17:30–19:00 may be required, noting the amount of parking on a 15 minute basis over this time.

For a site near to an existing regular specific evening / weekend use which may impact on parking in the area, such as places of worship, evening leisure uses: additional surveys should be undertaken when these uses are in operation.

Commercial / other uses:

Regular specific evening / weekend proposal for a new use, such as places of worship, evening leisure uses: additional surveys should be undertaken at times these are likely to be in operation.

Surveys **should not** be undertaken:

- In weeks that include Public Holidays and school / University holidays and it is advised that weeks preceding and following holidays should also be avoided;
- On or close to a date when a local event is taking place locally since this may impact the results of the survey.

Frequency of Survey

Commercial:

Hourly beat within proposed commercial activity times.

Residential:

Two snapshot surveys on two separate weekday nights (see timing above).

Submission of Data

- The date and time of the survey.
- A description of the area noting any significant land uses in the vicinity of the site that may affect parking within the survey area (eg. Places of worship, leisure uses, public transport hubs, hospitals, large offices, shopping streets etc).
- Any unusual observations, e.g. suspended parking bays, spaces out of use because of road works or presence of skips, etc.
- 1:1250 plan showing the site location and extent of the survey area. All other parking and waiting restrictions, bus lay-bys, kerb build-outs, controlled and uncontrolled crossing areas, and crossovers (vehicular accesses) etc should also be shown on the plan.
- Photographs of the parking conditions in the survey area can be provided to back-up the results. If submitted, the location of each photograph should be clearly marked.
- The number of cars parked on each road within the survey area on each night should be counted and recorded in a table such as shown in *Fig 1*, as well as the approximate location of each car on the plan.

Fig 1: Example survey table

Street name	Total length of kerb space (metres)	Number of cars parked	Number of available parking spaces
Total:			

Appendix 2

Parking Survey Results



NOTES:

© Crown copyright and database rights 2025 OS Licence AC0000855217.

	Limit of 150m Walk Distance
	Double Yellow Line Markings
	Dropped Kerb
	Controlled Parking Zone (CPZ)
	Insufficient Carriageway Width to Accommodate Parking
	Parked Car Approximate Location
	Caravan Approximate Location
	Survey Photograph Location and Direction
	H-bar marking

-	-	-	-
ISSUE	REASON FOR REVISION	BY	DATE

PROJECT:

7 BELVEDERE ROAD

CLIENT:

MEADOWCARE

PROJECT REF:	DRAWING NUMBER:	SCALE (AT A3):
2330	01	1:1250

SHEET NUMBER:

SHEET NUMBER 1 OF 1

SCALE BAR:

0m 10m 20m 30m 40m 50m

Highgate*Transportation*

www.highgatetransportation.co.uk

First Floor, 43-45 Park Street
Bristol BS1 5NL
01179 349 121

© Highgate Transportation Limited

TITLE:

PARKING SURVEY 01
(15.01.25 07:30 WEDNESDAY)

DATE:	DRAWN BY:	CHECKED:
17.01.25	JT	DC



NOTES:

© Crown copyright and database rights 2025 OS Licence AC0000855217.

	Limit of 150m Walk Distance
	Double Yellow Line Markings
	Dropped Kerb
	Controlled Parking Zone (CPZ)
	Insufficient Carriageway Width to Accommodate Parking
	Parked Car Approximate Location
	Caravan Approximate Location
	Survey Photograph Location and Direction
	H-bar marking

-	-	-	-
ISSUE	REASON FOR REVISION	BY	DATE

PROJECT:

7 BELVEDERE ROAD

CLIENT:

MEADOWCARE

PROJECT REF:	DRAWING NUMBER:	SCALE (AT A3):
2330	02	1:1250

SHEET NUMBER:

SHEET NUMBER 1 OF 1

SCALE BAR:

0m 10m 20m 30m 40m 50m

Highgate*Transportation*

www.highgatetransportation.co.uk
First Floor, 43-45 Park Street
Bristol BS1 5NL
01179 349 121
© Highgate Transportation Limited

TITLE:

PARKING SURVEY 02
(15.01.25 07:45 WEDNESDAY)

DATE:	DRAWN BY:	CHECKED:
17.01.25	JT	DC



NOTES:

© Crown copyright and database rights 2025 OS Licence AC0000855217.

	Limit of 150m Walk Distance
	Double Yellow Line Markings
	Dropped Kerb
	Controlled Parking Zone (CPZ)
	Insufficient Carriageway Width to Accommodate Parking
	Parked Car Approximate Location
	Caravan Approximate Location
	Survey Photograph Location and Direction
	H-bar marking

-	-	-	-
ISSUE	REASON FOR REVISION	BY	DATE

PROJECT:

7 BELVEDERE ROAD

CLIENT:

MEADOWCARE

PROJECT REF:	DRAWING NUMBER:	SCALE (AT A3):
2330	03	1:1250

SHEET NUMBER:

SHEET NUMBER 1 OF 1

SCALE BAR:

0m 10m 20m 30m 40m 50m

Highgate*Transportation*

www.highgatetransportation.co.uk
First Floor, 43-45 Park Street
Bristol BS1 5NL
01179 349 121
© Highgate Transportation Limited

TITLE:

PARKING SURVEY 03
(15.01.25 08:00 WEDNESDAY)

DATE:	DRAWN BY:	CHECKED:
17.01.25	JT	DC



NOTES:

© Crown copyright and database rights 2025 OS Licence AC0000855217.

	Limit of 150m Walk Distance
	Double Yellow Line Markings
	Dropped Kerb
	Controlled Parking Zone (CPZ)
	Insufficient Carriageway Width to Accommodate Parking
	Parked Car Approximate Location
	Caravan Approximate Location
	Survey Photograph Location and Direction
	H-bar marking

-	-	-	-
ISSUE	REASON FOR REVISION	BY	DATE

PROJECT:		
7 BELVEDERE ROAD		
CLIENT:		
MEADOWCARE		
PROJECT REF:	DRAWING NUMBER:	SCALE (AT A3):
2330	04	1:1250
SHEET NUMBER:		
SHEET NUMBER 1 OF 1		
SCALE BAR:		
Highgate <i>Transportation</i>		
www.highgatetransportation.co.uk First Floor, 43-45 Park Street Bristol BS1 5NL 01179 349 121 © Highgate Transportation Limited		
TITLE:		
PARKING SURVEY 04 (15.01.25 08:15 WEDNESDAY)		
DATE:	DRAWN BY:	CHECKED:
17.01.25	JT	DC



NOTES:

© Crown copyright and database rights 2025 OS Licence AC0000855217.

	Limit of 150m Walk Distance
	Double Yellow Line Markings
	Dropped Kerb
	Controlled Parking Zone (CPZ)
	Insufficient Carriageway Width to Accommodate Parking
	Parked Car Approximate Location
	Caravan Approximate Location
	Survey Photograph Location and Direction
	H-bar marking

-	-	-	-
ISSUE	REASON FOR REVISION	BY	DATE

PROJECT:		
7 BELVEDERE ROAD		
CLIENT:		
MEADOWCARE		
PROJECT REF:	DRAWING NUMBER:	SCALE (AT A3):
2330	05	1:1250
SHEET NUMBER:		
SHEET NUMBER 1 OF 1		
SCALE BAR:		
Highgate <i>Transportation</i>		
www.highgatetransportation.co.uk First Floor, 43-45 Park Street Bristol BS1 5NL 01179 349 121 © Highgate Transportation Limited		
TITLE:		
PARKING SURVEY 05 (15.01.25 08:30 WEDNESDAY)		
DATE:	DRAWN BY:	CHECKED:
17.01.25	JT	DC



NOTES:

© Crown copyright and database rights 2025 OS Licence AC0000855217.

	Limit of 150m Walk Distance
	Double Yellow Line Markings
	Dropped Kerb
	Controlled Parking Zone (CPZ)
	Insufficient Carriageway Width to Accommodate Parking
	Parked Car Approximate Location
	Caravan Approximate Location
	Survey Photograph Location and Direction
	H-bar marking

-	-	-	-
ISSUE	REASON FOR REVISION	BY	DATE

PROJECT:

7 BELVEDERE ROAD

CLIENT:

MEADOWCARE

PROJECT REF:	DRAWING NUMBER:	SCALE (AT A3):
2330	06	1:1250

SHEET NUMBER:

SHEET NUMBER 1 OF 1

SCALE BAR:

0m 10m 20m 30m 40m 50m

Highgate*Transportation*

www.highgatetransportation.co.uk
First Floor, 43-45 Park Street
Bristol BS1 5NL
01179 349 121
© Highgate Transportation Limited

TITLE:

PARKING SURVEY 06
(15.01.25 08:45 WEDNESDAY)

DATE:	DRAWN BY:	CHECKED:
17.01.25	JT	DC



NOTES:

© Crown copyright and database rights 2025 OS Licence AC0000855217.

	Limit of 150m Walk Distance
	Double Yellow Line Markings
	Dropped Kerb
	Controlled Parking Zone (CPZ)
	Insufficient Carriageway Width to Accommodate Parking
	Parked Car Approximate Location
	Caravan Approximate Location
	Survey Photograph Location and Direction
	H-bar marking

ISSUE	REASON FOR REVISION	BY	DATE

PROJECT:		
7 BELVEDERE ROAD		
CLIENT:		
MEADOWCARE		
PROJECT REF:	DRAWING NUMBER:	SCALE (AT A3):
2330	07	1:1250
SHEET NUMBER:		
SHEET NUMBER 1 OF 1		
SCALE BAR:		
HighgateTransportation		
www.highgatetransportation.co.uk First Floor, 43-45 Park Street Bristol BS1 5NL 01179 349 121 © Highgate Transportation Limited		
TITLE:		
PARKING SURVEY 07 (15.01.25 12:30 WEDNESDAY)		
DATE:	DRAWN BY:	CHECKED:
17.01.25	JT	DC



NOTES:
© Crown copyright and database rights 2025 OS Licence
AC0000855217.

Limit of 150m Walk Distance

Double Yellow Line Markings

Dropped Kerb

Controlled Parking Zone (CPZ)

Insufficient Carriageway Width to Accommodate Parking

Parked Car Approximate Location

Caravan Approximate Location

Survey Photograph Location and Direction

H-bar marking

-	-	-	-
ISSUE	REASON FOR REVISION	BY	DATE

PROJECT:

7 BELVEDERE ROAD

CLIENT:

MEADOWCARE

PROJECT REF:	DRAWING NUMBER:	SCALE (AT A3):
2330	08	1:1250

SHEET NUMBER:

SHEET NUMBER 1 OF 1

SCALE BAR:

0m 10m 20m 30m 40m 50m

Highgate*Transportation*

www.highgatetransportation.co.uk
First Floor, 43-45 Park Street
Bristol BS1 5NL
01179 349 121
© Highgate Transportation Limited

TITLE:

PARKING SURVEY 08
(15.01.25 12:45 WEDNESDAY)

DATE:	DRAWN BY:	CHECKED:
06.02.25	JT	DC




NOTES:

© Crown copyright and database rights 2025 OS Licence AC0000855217.

	Limit of 150m Walk Distance
	Double Yellow Line Markings
	Dropped Kerb
	Controlled Parking Zone (CPZ)
	Insufficient Carriageway Width to Accommodate Parking
	Parked Car Approximate Location
	Caravan Approximate Location
	Survey Photograph Location and Direction
	H-bar marking

-	-	-	-
ISSUE	REASON FOR REVISION	BY	DATE

PROJECT:		
7 BELVEDERE ROAD		
CLIENT:		
MEADOWCARE		
PROJECT REF:	DRAWING NUMBER:	SCALE (AT A3):
2330	09	1:1250
SHEET NUMBER:		
SHEET NUMBER 1 OF 1		
SCALE BAR:		
Highgate <i>Transportation</i>		
www.highgatetransportation.co.uk First Floor, 43-45 Park Street Bristol BS1 5NL 01179 349 121 © Highgate Transportation Limited		
TITLE:		
PARKING SURVEY 09 (15.01.25 13:00 WEDNESDAY)		
DATE:	DRAWN BY:	CHECKED:
06.02.25	JT	DC

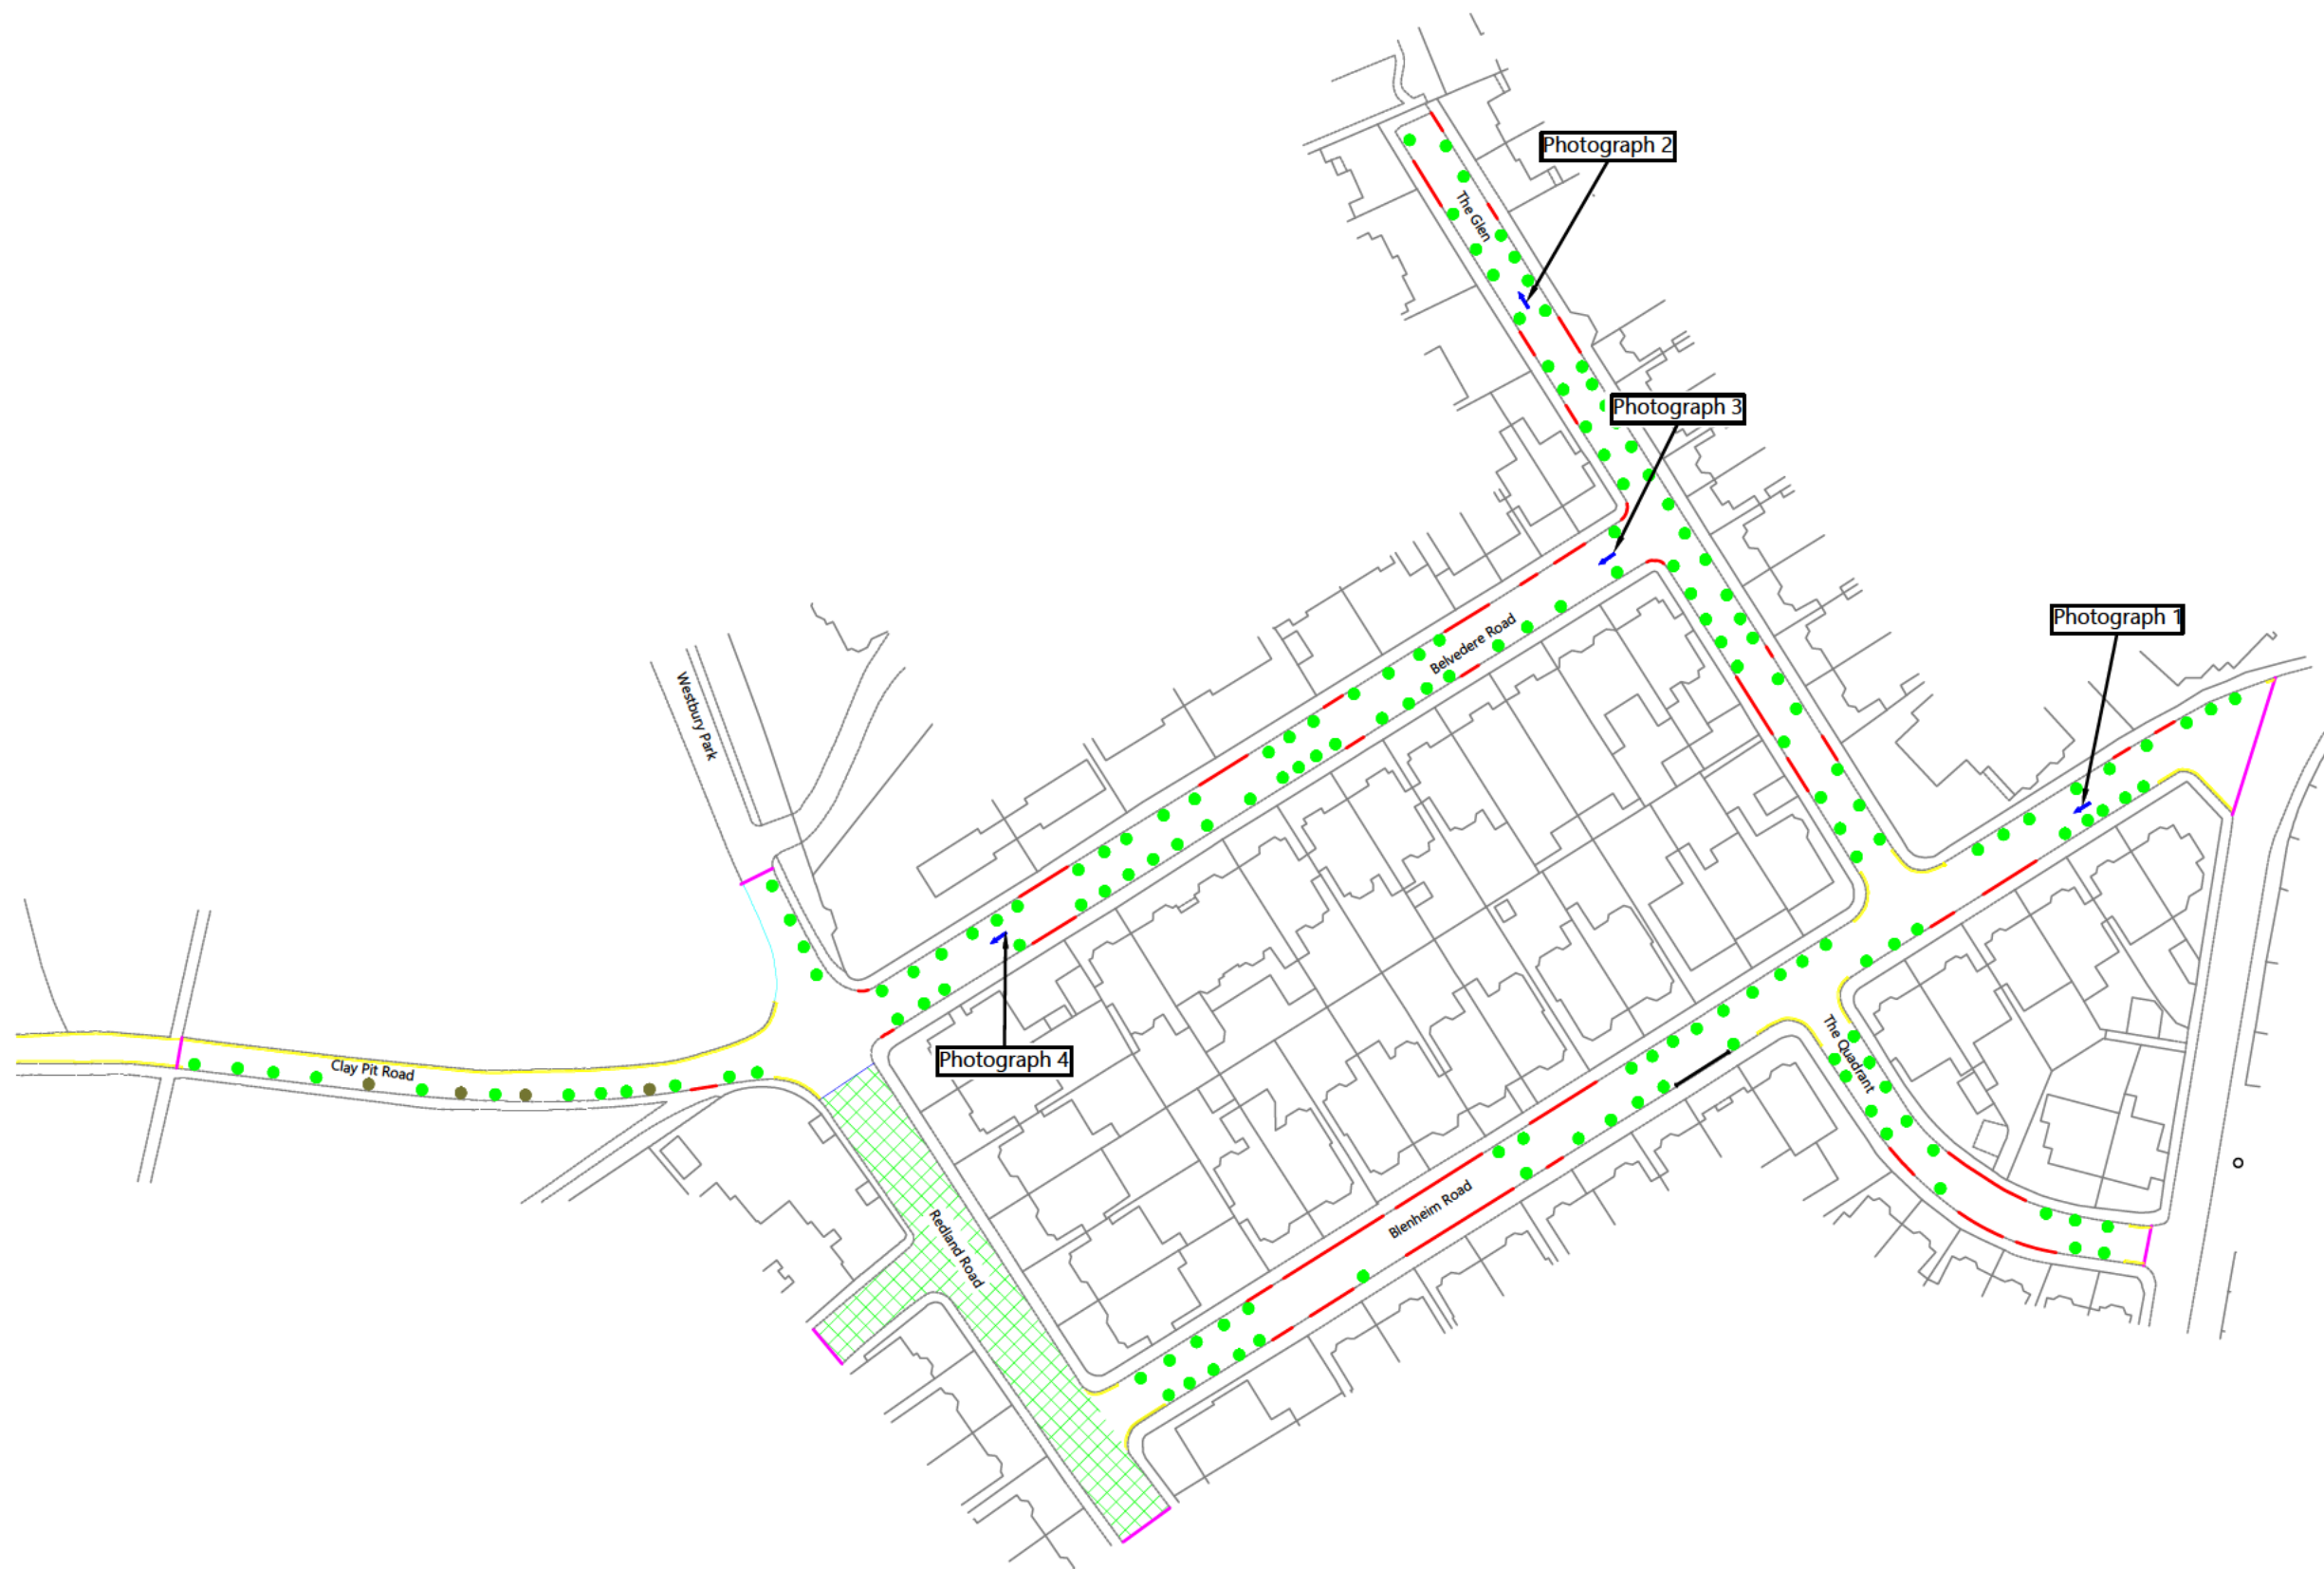

NOTES:

© Crown copyright and database rights 2025 OS Licence AC0000855217.

	Limit of 150m Walk Distance
	Double Yellow Line Markings
	Dropped Kerb
	Controlled Parking Zone (CPZ)
	Insufficient Carriageway Width to Accommodate Parking
	Parked Car Approximate Location
	Caravan Approximate Location
	Survey Photograph Location and Direction
	H-bar marking

-	-	-	-
ISSUE	REASON FOR REVISION	BY	DATE

PROJECT:

7 BELVEDERE ROAD

CLIENT:

MEADOWCARE

PROJECT REF:	DRAWING NUMBER:	SCALE (AT A3):
2330	10	1:1250

SHEET NUMBER:

SHEET NUMBER 1 OF 1

SCALE BAR:

0m 10m 20m 30m 40m 50m

Highgate*Transportation*

www.highgatetransportation.co.uk

First Floor, 43-45 Park Street
Bristol BS1 5NL
01179 349 121

© Highgate Transportation Limited

TITLE:

PARKING SURVEY 10
(15.01.25 13:15 WEDNESDAY)

DATE:	DRAWN BY:	CHECKED:
06.02.25	JT	DC



NOTES:

© Crown copyright and database rights 2025 OS Licence AC0000855217.

	Limit of 150m Walk Distance
	Double Yellow Line Markings
	Dropped Kerb
	Controlled Parking Zone (CPZ)
	Insufficient Carriageway Width to Accommodate Parking
	Parked Car Approximate Location
	Caravan Approximate Location
	Survey Photograph Location and Direction
	H-bar marking

-	-	-	-
ISSUE	REASON FOR REVISION	BY	DATE

PROJECT:

7 BELVEDERE ROAD

CLIENT:

MEADOWCARE

PROJECT REF:	DRAWING NUMBER:	SCALE (AT A3):
2330	11	1:1250

SHEET NUMBER:

SHEET NUMBER 1 OF 1

SCALE BAR:

0m 10m 20m 30m 40m 50m

Highgate*Transportation*

www.highgatetransportation.co.uk

First Floor, 43-45 Park Street
Bristol BS1 5NL
01179 349 121

© Highgate Transportation Limited

TITLE:

PARKING SURVEY 11
(15.01.25 13:30 WEDNESDAY)

DATE:	DRAWN BY:	CHECKED:
06.02.25	JT	DC



NOTES:

© Crown copyright and database rights 2025 OS Licence AC0000855217.

	Limit of 150m Walk Distance
	Double Yellow Line Markings
	Dropped Kerb
	Controlled Parking Zone (CPZ)
	Insufficient Carriageway Width to Accommodate Parking
	Parked Car Approximate Location
	Caravan Approximate Location
	Survey Photograph Location and Direction
	H-bar marking

-	-	-	-
ISSUE	REASON FOR REVISION	BY	DATE

PROJECT:

7 BELVEDERE ROAD

CLIENT:

MEADOWCARE

PROJECT REF:	DRAWING NUMBER:	SCALE (AT A3):
2330	12	1:1250

SHEET NUMBER:

SHEET NUMBER 1 OF 1

SCALE BAR:

0m 10m 20m 30m 40m 50m

Highgate*Transportation*

www.highgatetransportation.co.uk
First Floor, 43-45 Park Street
Bristol BS1 5NL
01179 349 121
© Highgate Transportation Limited

TITLE:

PARKING SURVEY 12
(15.01.25 13:45 WEDNESDAY)

DATE:	DRAWN BY:	CHECKED:
06.02.25	JT	DC




NOTES:

© Crown copyright and database rights 2025 OS Licence AC0000855217.

	Limit of 150m Walk Distance
	Double Yellow Line Markings
	Dropped Kerb
	Controlled Parking Zone (CPZ)
	Insufficient Carriageway Width to Accommodate Parking
	Parked Car Approximate Location
	Caravan Approximate Location
	Survey Photograph Location and Direction
	H-bar marking

-	-	-	-
ISSUE	REASON FOR REVISION	BY	DATE

PROJECT:		
7 BELVEDERE ROAD		
CLIENT:		
MEADOWCARE		
PROJECT REF:	DRAWING NUMBER:	SCALE (AT A3):
2330	13	1:1250
SHEET NUMBER:		
SHEET NUMBER 1 OF 1		
SCALE BAR:		
HighgateTransportation		
www.highgatetransportation.co.uk First Floor, 43-45 Park Street Bristol BS1 5NL 01179 349 121 © Highgate Transportation Limited		
TITLE:		
PARKING SURVEY 13 (15.01.25 17:30 WEDNESDAY)		
DATE:	DRAWN BY:	CHECKED:
06.02.25	JT	DC

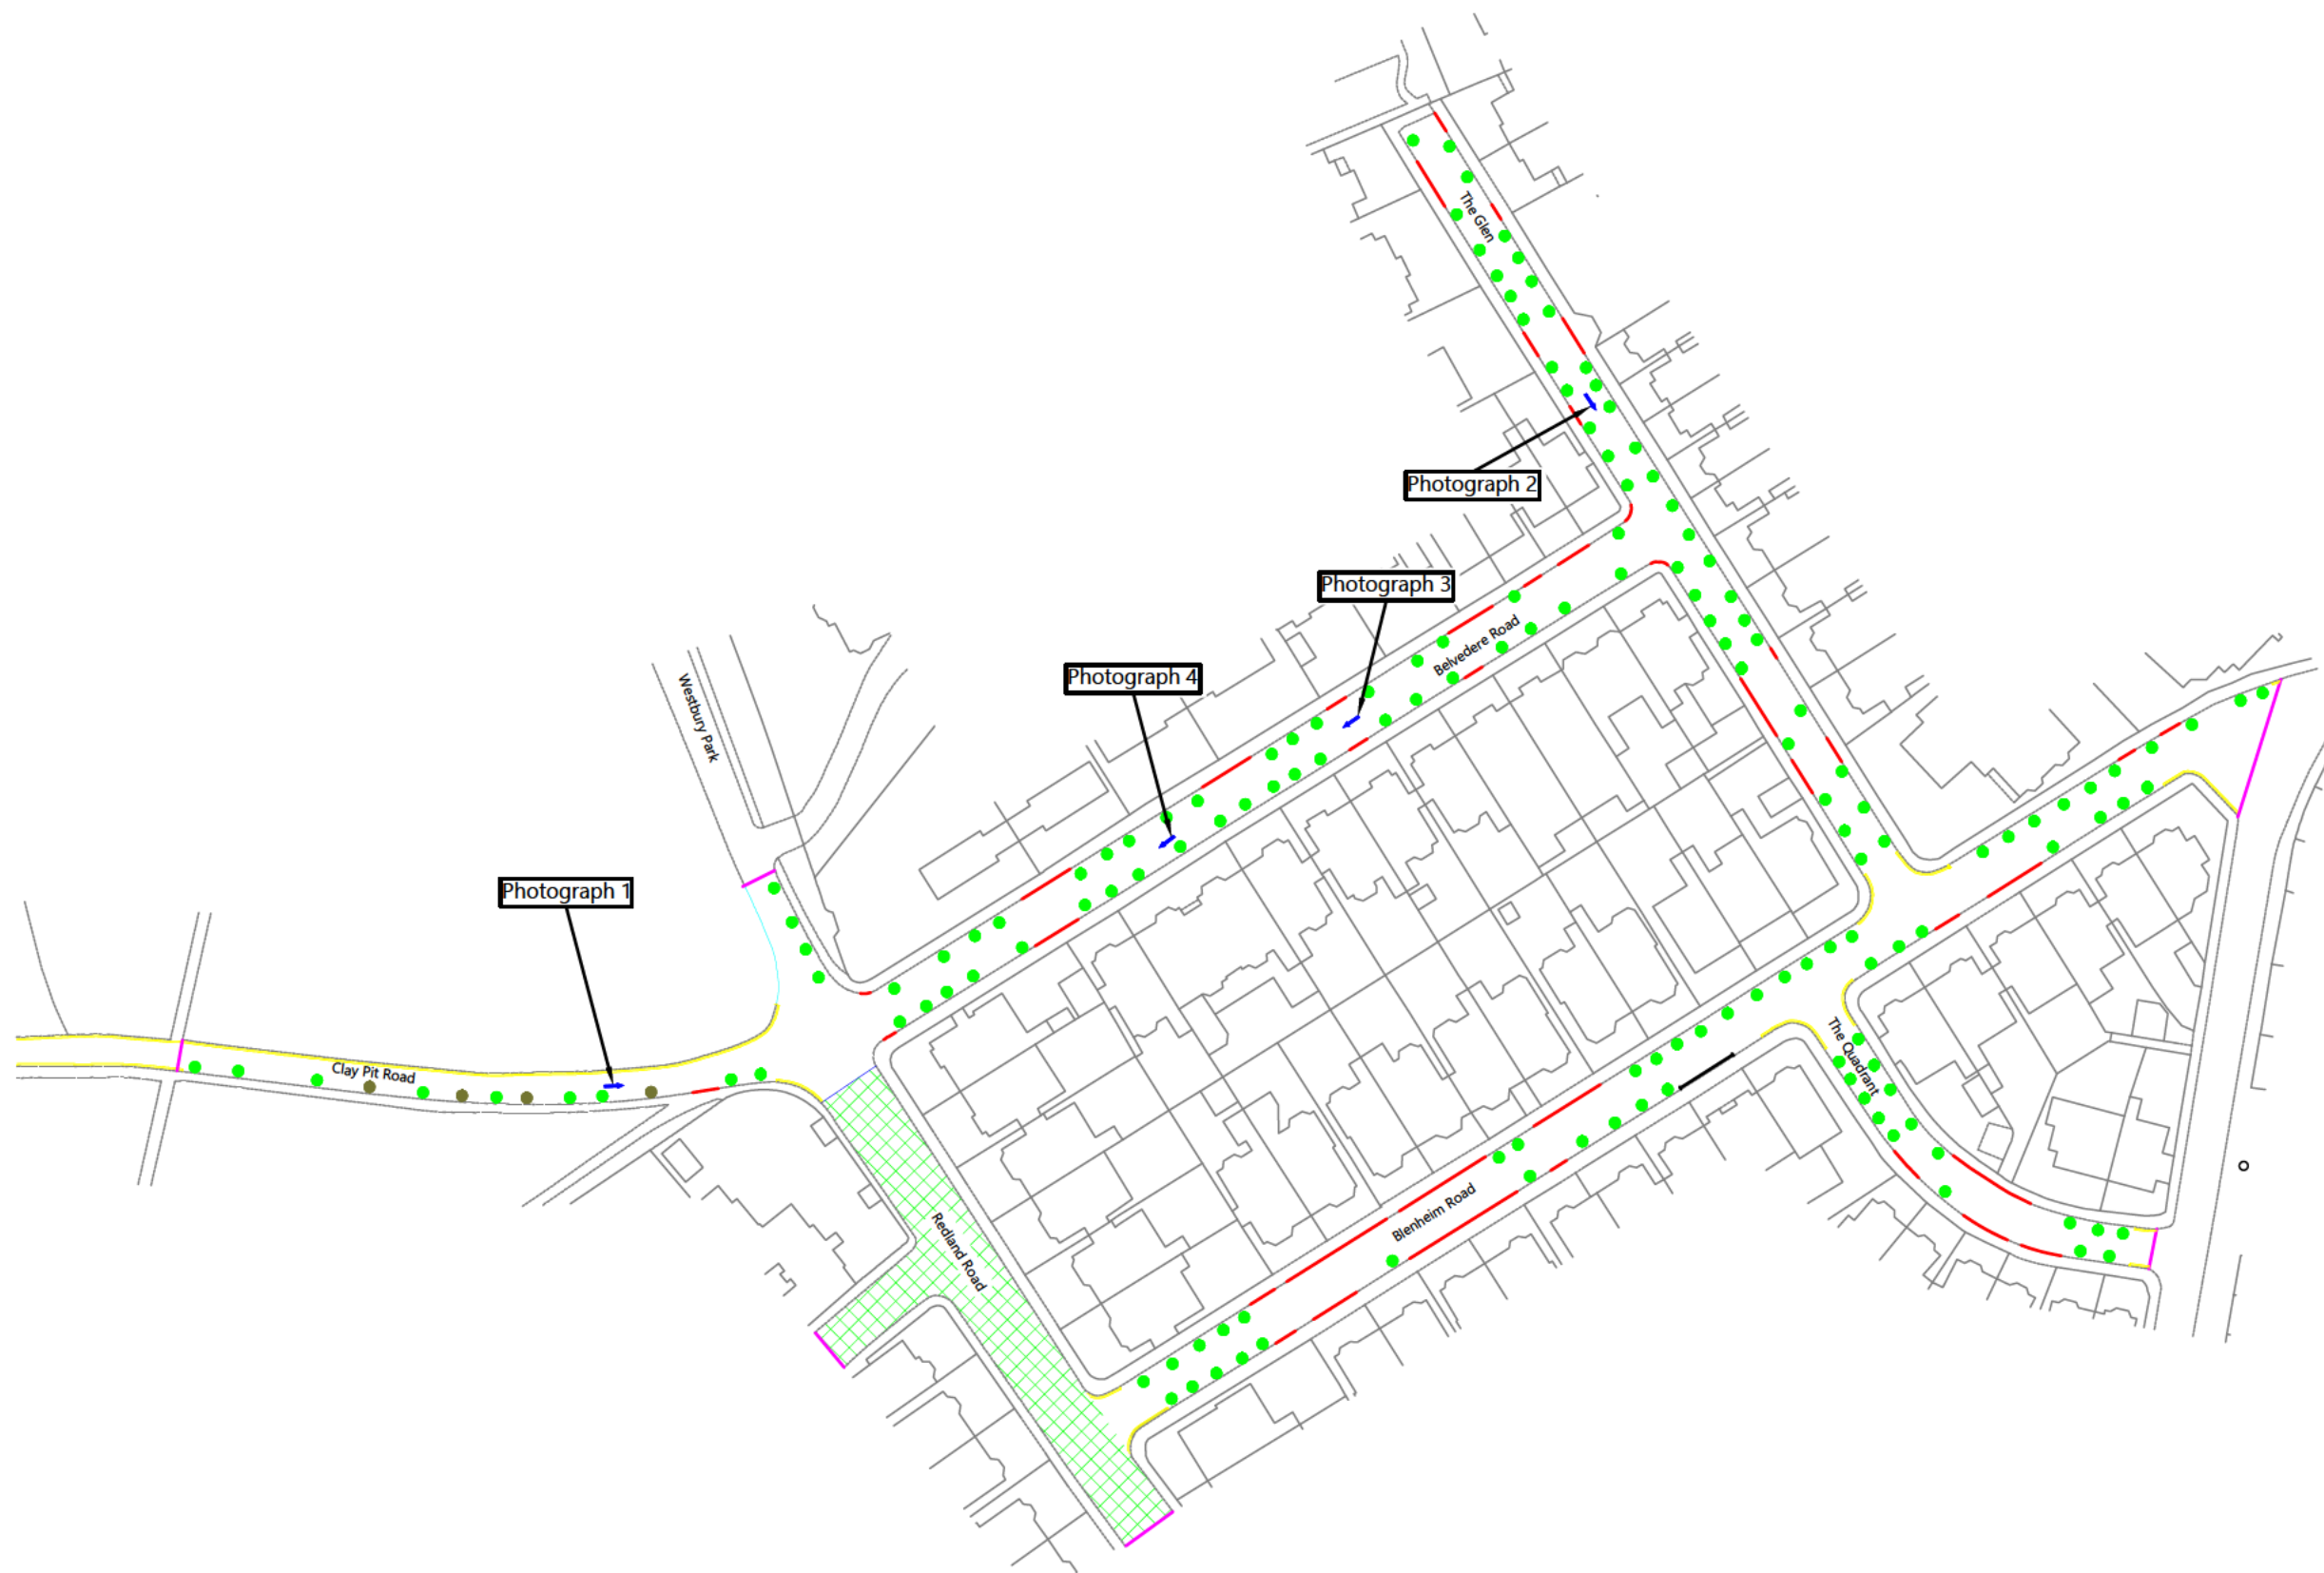

NOTES:

© Crown copyright and database rights 2025 OS Licence AC0000855217.

	Limit of 150m Walk Distance
	Double Yellow Line Markings
	Dropped Kerb
	Controlled Parking Zone (CPZ)
	Insufficient Carriageway Width to Accommodate Parking
	Parked Car Approximate Location
	Caravan Approximate Location
	Survey Photograph Location and Direction
	H-bar marking

-	-	-	-
ISSUE	REASON FOR REVISION	BY	DATE

PROJECT:		
7 BELVEDERE ROAD		
CLIENT:		
MEADOWCARE		
PROJECT REF:	DRAWING NUMBER:	SCALE (AT A3):
2330	14	1:1250
SHEET NUMBER:		
SHEET NUMBER 1 OF 1		
SCALE BAR:		
HighgateTransportation		
www.highgatetransportation.co.uk First Floor, 43-45 Park Street Bristol BS1 5NL 01179 349 121 © Highgate Transportation Limited		
TITLE:		
PARKING SURVEY 14 (15.01.25 17:45 WEDNESDAY)		
DATE:	DRAWN BY:	CHECKED:
06.02.25	JT	DC



NOTES:

© Crown copyright and database rights 2025 OS Licence AC0000855217.

	Limit of 150m Walk Distance
	Double Yellow Line Markings
	Dropped Kerb
	Controlled Parking Zone (CPZ)
	Insufficient Carriageway Width to Accommodate Parking
	Parked Car Approximate Location
	Caravan Approximate Location
	Survey Photograph Location and Direction
	H-bar marking

-	-	-	-
ISSUE	REASON FOR REVISION	BY	DATE

PROJECT:		
7 BELVEDERE ROAD		
CLIENT:		
MEADOWCARE		
PROJECT REF:	DRAWING NUMBER:	SCALE (AT A3):
2330	15	1:1250
SHEET NUMBER:		
SHEET NUMBER 1 OF 1		
SCALE BAR:		
Highgate <i>Transportation</i>		
www.highgatetransportation.co.uk First Floor, 43-45 Park Street Bristol BS1 5NL 01179 349 121 © Highgate Transportation Limited		
TITLE:		
PARKING SURVEY 15 (15.01.25 18:00 WEDNESDAY)		
DATE:	DRAWN BY:	CHECKED:
06.02.25	JT	DC



NOTES:

© Crown copyright and database rights 2025 OS Licence AC0000855217.

	Limit of 150m Walk Distance
	Double Yellow Line Markings
	Dropped Kerb
	Controlled Parking Zone (CPZ)
	Insufficient Carriageway Width to Accommodate Parking
	Parked Car Approximate Location
	Caravan Approximate Location
	Survey Photograph Location and Direction
	H-bar marking

-	-	-	-
ISSUE	REASON FOR REVISION	BY	DATE

PROJECT:		
7 BELVEDERE ROAD		
CLIENT:		
MEADOWCARE		
PROJECT REF:	DRAWING NUMBER:	SCALE (AT A3):
2330	16	1:1250
SHEET NUMBER:		
SHEET NUMBER 1 OF 1		
SCALE BAR:		
Highgate <i>Transportation</i>		
www.highgatetransportation.co.uk First Floor, 43-45 Park Street Bristol BS1 5NL 01179 349 121 © Highgate Transportation Limited		
TITLE:		
PARKING SURVEY 16 (15.01.25 18:15 WEDNESDAY)		
DATE:	DRAWN BY:	CHECKED:
06.02.25	JT	DC



NOTES:
© Crown copyright and database rights 2025 OS Licence
AC0000855217.

Limit of 150m Walk Distance

Double Yellow Line Markings

Dropped Kerb

Controlled Parking Zone (CPZ)

Insufficient Carriageway Width to Accommodate Parking

Parked Car Approximate Location

Caravan Approximate Location

Survey Photograph Location and Direction

H-bar marking

-	-	-	-
ISSUE	REASON FOR REVISION	BY	DATE

PROJECT:

7 BELVEDERE ROAD

CLIENT:

MEADOWCARE

PROJECT REF:
2330

DRAWING NUMBER:
17

SCALE (AT A3):
1:1250

SHEET NUMBER:

SHEET NUMBER 1 OF 1

SCALE BAR:

0m 10m 20m 30m 40m 50m

Highgate*Transportation*

www.highgatetransportation.co.uk
First Floor, 43-45 Park Street
Bristol BS1 5NL
01179 349 121
© Highgate Transportation Limited

TITLE:

PARKING SURVEY 17
(15.01.25 18:30 WEDNESDAY)

DATE:
06.02.25

DRAWN BY:
JT

CHECKED:
DC



NOTES:

© Crown copyright and database rights 2025 OS Licence AC0000855217.

	Limit of 150m Walk Distance
	Double Yellow Line Markings
	Dropped Kerb
	Controlled Parking Zone (CPZ)
	Insufficient Carriageway Width to Accommodate Parking
	Parked Car Approximate Location
	Caravan Approximate Location
	Survey Photograph Location and Direction
	H-bar marking

-	-	--	----
ISSUE	REASON FOR REVISION	BY	DATE

PROJECT:		
7 BELVEDERE ROAD		
CLIENT:		
MEADOWCARE		
PROJECT REF:	DRAWING NUMBER:	SCALE (AT A3):
2330	18	1:1250
SHEET NUMBER:		
SHEET NUMBER 1 OF 1		
SCALE BAR:		
Highgate <i>Transportation</i>		
www.highgatetransportation.co.uk First Floor, 43-45 Park Street Bristol BS1 5NL 01179 349 121 © Highgate Transportation Limited		
TITLE:		
PARKING SURVEY 18 (15.01.25 18:45 WEDNESDAY)		
DATE:	DRAWN BY:	CHECKED:
06.02.25	JT	DC



NOTES:

© Crown copyright and database rights 2025 OS Licence AC0000855217.

	Limit of 150m Walk Distance
	Double Yellow Line Markings
	Dropped Kerb
	Controlled Parking Zone (CPZ)
	Insufficient Carriageway Width to Accommodate Parking
	Parked Car Approximate Location
	Caravan Approximate Location
	Survey Photograph Location and Direction
	H-bar marking

-	-	-	-
ISSUE	REASON FOR REVISION	BY	DATE

PROJECT:		
7 BELVEDERE ROAD		
CLIENT:		
MEADOWCARE		
PROJECT REF:	DRAWING NUMBER:	SCALE (AT A3):
2330	19	1:1250
SHEET NUMBER:		
SHEET NUMBER 1 OF 1		
SCALE BAR:		
HighgateTransportation		
www.highgatetransportation.co.uk First Floor, 43-45 Park Street Bristol BS1 5NL 01179 349 121 © Highgate Transportation Limited		
TITLE:		
PARKING SURVEY 19 (15.01.25 22:00 WEDNESDAY)		
DATE:	DRAWN BY:	CHECKED:
06.02.25	JT	DC



NOTES:
© Crown copyright and database rights 2025 OS Licence
AC0000855217.

Limit of 150m Walk Distance

Double Yellow Line Markings

Dropped Kerb

Controlled Parking Zone (CPZ)

Insufficient Carriageway Width to Accommodate Parking

Parked Car Approximate Location

Caravan Approximate Location

Survey Photograph Location and Direction

H-bar marking

-	-	--	----
ISSUE	REASON FOR REVISION	BY	DATE

PROJECT:

7 BELVEDERE ROAD

CLIENT:

MEADOWCARE

PROJECT REF:
2330

DRAWING NUMBER:
20

SCALE (AT A3):
1:1250

SHEET NUMBER:

SHEET NUMBER 1 OF 1

SCALE BAR:

0m 10m 20m 30m 40m 50m

Highgate*Transportation*

www.highgatetransportation.co.uk
First Floor, 43-45 Park Street
Bristol BS1 5NL
01179 349 121
© Highgate Transportation Limited

TITLE:

PARKING SURVEY 20
(21.01.25 07:30 TUESDAY)

DATE:
17.02.25

DRAWN BY:
JT

CHECKED:
DC



NOTES:
© Crown copyright and database rights 2025 OS Licence
AC0000855217.

Limit of 150m Walk Distance

Double Yellow Line Markings

Dropped Kerb

Controlled Parking Zone (CPZ)

Insufficient Carriageway Width to Accommodate Parking

Parked Car Approximate Location

Caravan Approximate Location

Survey Photograph Location and Direction

H-bar marking

-	-	--	----
ISSUE	REASON FOR REVISION	BY	DATE

PROJECT:

7 BELVEDERE ROAD

CLIENT:

MEADOWCARE

PROJECT REF:	DRAWING NUMBER:	SCALE (AT A3):
2330	21	1:1250

SHEET NUMBER:

SHEET NUMBER 1 OF 1

SCALE BAR:

0m 10m 20m 30m 40m 50m

Highgate*Transportation*

www.highgatetransportation.co.uk
First Floor, 43-45 Park Street
Bristol BS1 5NL
01179 349 121
© Highgate Transportation Limited

TITLE:

PARKING SURVEY 21
(21.01.25 07:45 TUESDAY)

DATE:	DRAWN BY:	CHECKED:
21.02.25	JT	DC



NOTES:
© Crown copyright and database rights 2025 OS Licence
AC0000855217.

Limit of 150m Walk Distance

Double Yellow Line Markings

Dropped Kerb

Controlled Parking Zone (CPZ)

Insufficient Carriageway Width to Accommodate Parking

Parked Car Approximate Location

Caravan Approximate Location

Survey Photograph Location and Direction

H-bar marking

-	-	-	-
ISSUE	REASON FOR REVISION	BY	DATE

PROJECT:

7 BELVEDERE ROAD

CLIENT:

MEADOWCARE

PROJECT REF:
2330

DRAWING NUMBER:
22

SCALE (AT A3):
1:1250

SHEET NUMBER:

SHEET NUMBER 1 OF 1

SCALE BAR:

0m 10m 20m 30m 40m 50m

Highgate*Transportation*

www.highgatetransportation.co.uk
First Floor, 43-45 Park Street
Bristol BS1 5NL
01179 349 121
© Highgate Transportation Limited


TITLE:

PARKING SURVEY 22
(21.01.25 08:00 TUESDAY)

DATE:
21.02.25

DRAWN BY:
JT

CHECKED:
DC

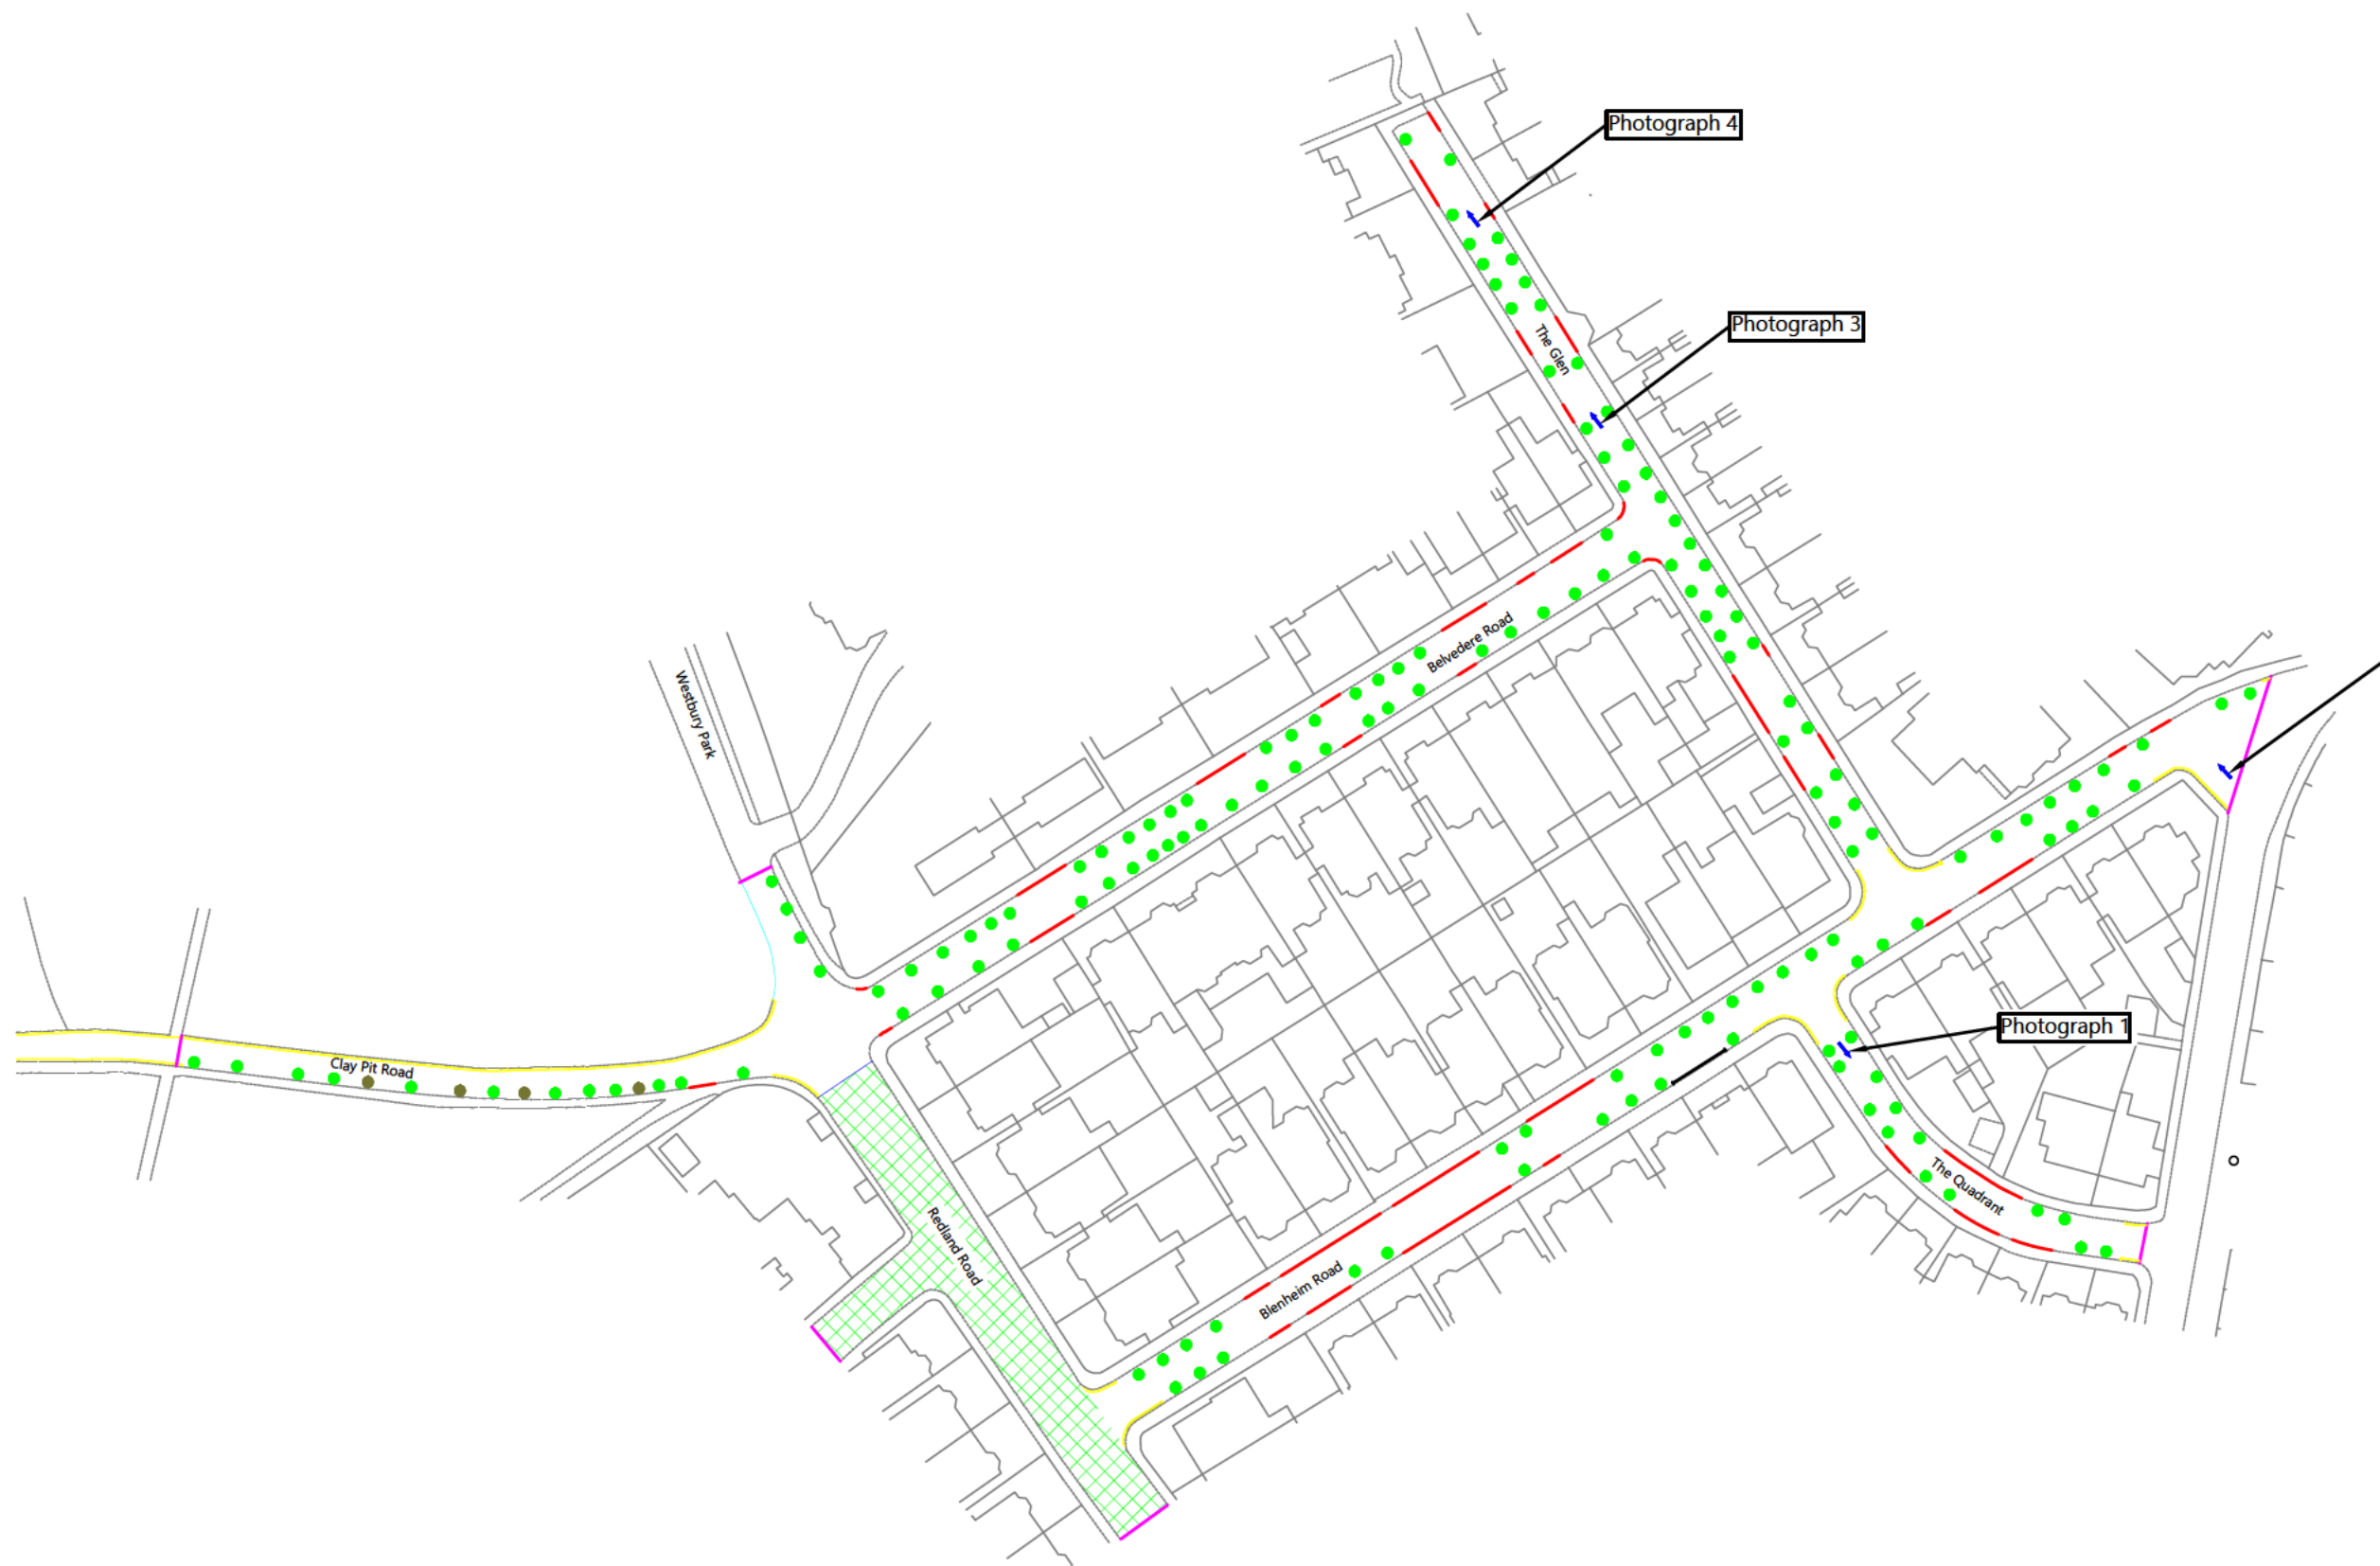

NOTES:
© Crown copyright and database rights 2025 OS Licence
AC0000855217.

Limit of 150m Walk Distance

Double Yellow Line Markings

Dropped Kerb

Controlled Parking Zone (CPZ)

Insufficient Carriageway Width to Accommodate Parking

Parked Car Approximate Location

Caravan Approximate Location

Survey Photograph Location and Direction

H-bar marking

PROJECT:

7 BELVEDERE ROAD

CLIENT:

MEADOWCARE

PROJECT REF:
2330

DRAWING NUMBER:
23

SCALE (AT A3):
1:1250

SHEET NUMBER:

SHEET NUMBER 1 OF 1

SCALE BAR:

0m 10m 20m 30m 40m 50m

Highgate*Transportation*

www.highgatetransportation.co.uk
First Floor, 43-45 Park Street
Bristol BS1 5NL
01179 349 121
© Highgate Transportation Limited


TITLE:

PARKING SURVEY 23
(21.01.25 08:15 TUESDAY)

DATE:
21.02.25

DRAWN BY:
JT

CHECKED:
DC

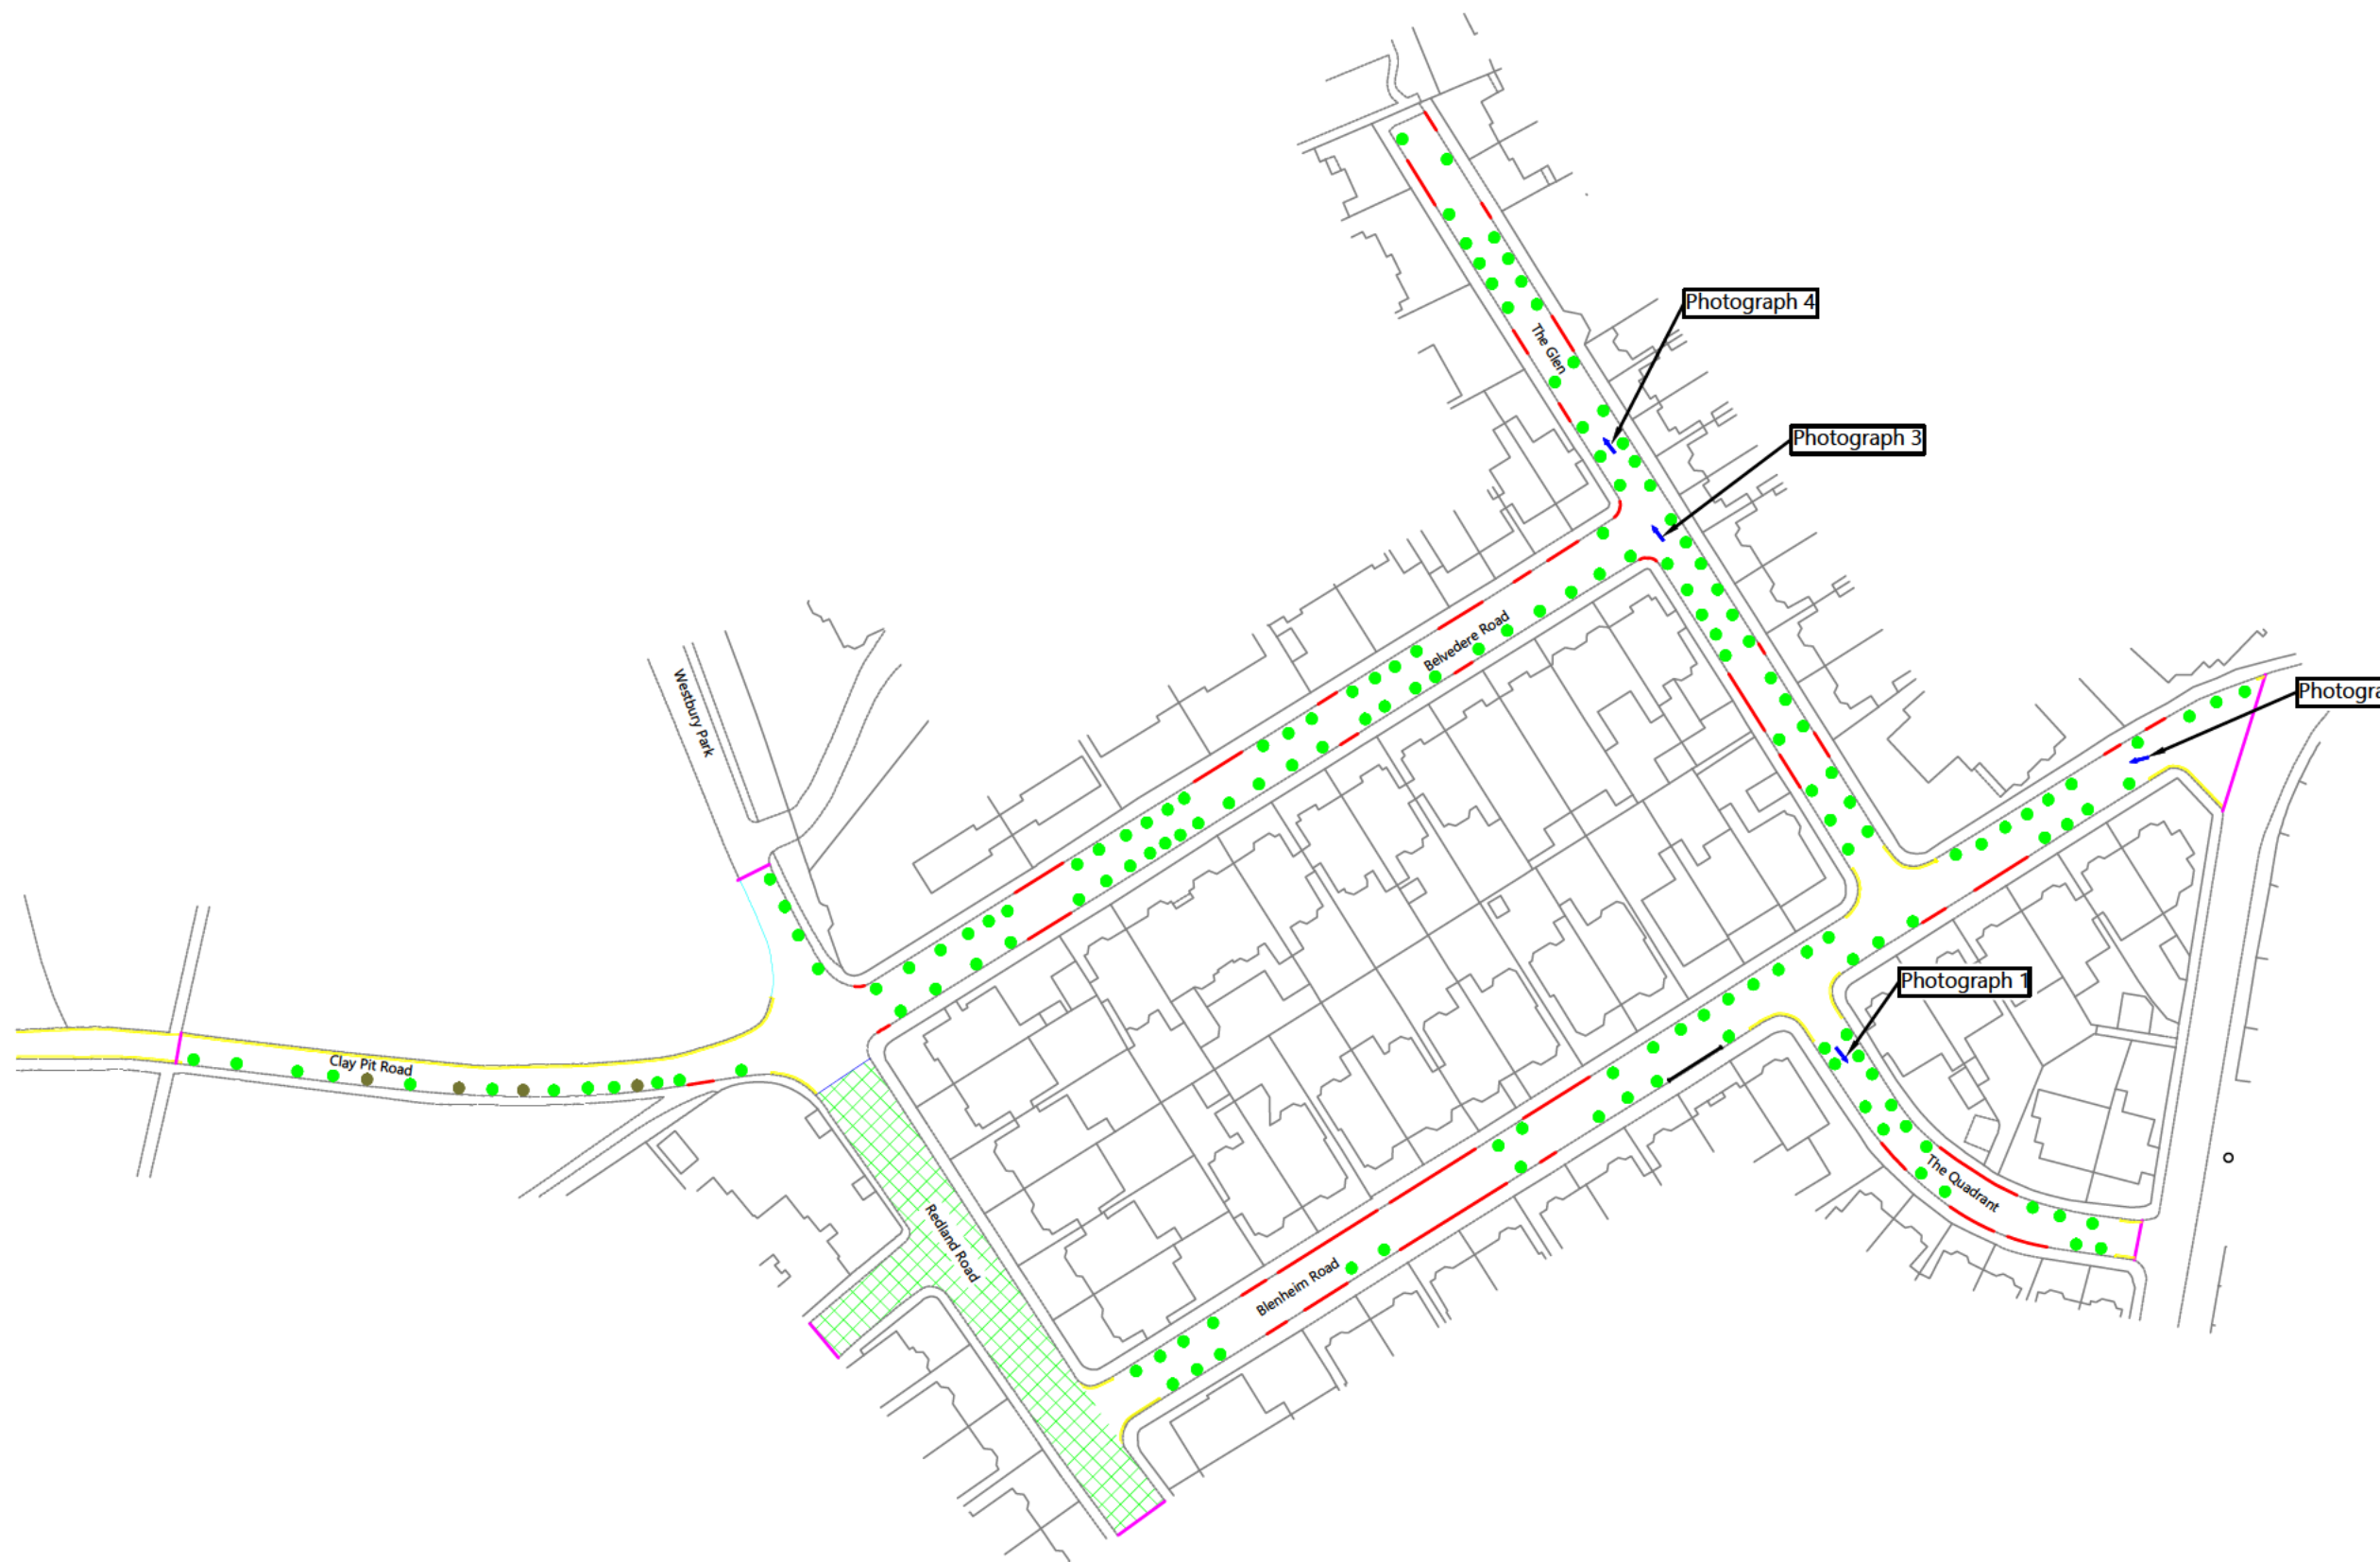

NOTES:
© Crown copyright and database rights 2025 OS Licence
AC0000855217.

Limit of 150m Walk Distance

Double Yellow Line Markings

Dropped Kerb

Controlled Parking Zone (CPZ)

Insufficient Carriageway Width to Accommodate Parking

Parked Car Approximate Location

Caravan Approximate Location

Survey Photograph Location and Direction

H-bar marking

-	-	-	-
ISSUE	REASON FOR REVISION	BY	DATE

PROJECT:

7 BELVEDERE ROAD

CLIENT:

MEADOWCARE

PROJECT REF:
2330

DRAWING NUMBER:
24

SCALE (AT A3):
1:1250

SHEET NUMBER:

SHEET NUMBER 1 OF 1

SCALE BAR:

0m 10m 20m 30m 40m 50m

Highgate*Transportation*

www.highgatetransportation.co.uk
First Floor, 43-45 Park Street
Bristol BS1 5NL
01179 349 121
© Highgate Transportation Limited

TITLE:

PARKING SURVEY 24
(21.01.25 08:30 TUESDAY)

DATE:
21.02.25










DRAWN BY:
JT


CHECKED:
DC



NOTES:

© Crown copyright and database rights 2025 OS Licence AC0000855217.










	Limit of 150m Walk Distance
	Double Yellow Line Markings
	Dropped Kerb
	Controlled Parking Zone (CPZ)
	Insufficient Carriageway Width to Accommodate Parking
	Parked Car Approximate Location
	Caravan Approximate Location
	Survey Photograph Location and Direction
	H-bar marking

PROJECT:		
7 BELVEDERE ROAD		
CLIENT:		
MEADOWCARE		
PROJECT REF:	DRAWING NUMBER:	SCALE (AT A3):
2330	25	1:1250
SHEET NUMBER:		
SHEET NUMBER 1 OF 1		
SCALE BAR:		
		
Highgate <i>Transportation</i>		
www.highgatetransportation.co.uk First Floor, 43-45 Park Street Bristol BS1 5NL 01179 349 121 © Highgate Transportation Limited		
TITLE:		
PARKING SURVEY 25 (21.01.25 08:45 TUESDAY)		
DATE:	DRAWN BY:	CHECKED:
21.02.25	JT	DC



NOTES:

© Crown copyright and database rights 2025 OS Licence
AC0000855217.

	Limit of 150m Walk Distance
	Double Yellow Line Markings
	Dropped Kerb
	Controlled Parking Zone (CPZ)
	Insufficient Carriageway Width to Accommodate Parking
	Parked Car Approximate Location
	Caravan Approximate Location
	Survey Photograph Location and Direction
	H-bar marking

PROJECT:		
7 BELVEDERE ROAD		
CLIENT:		
MEADOWCARE		
PROJECT REF:	DRAWING NUMBER:	SCALE (AT A3):
2330	26	1:1250
SHEET NUMBER:		
SHEET NUMBER 1 OF 1		
SCALE BAR:		
Highgate <i>Transportation</i>		
www.highgatetransportation.co.uk		
First Floor, 43-45 Park Street		
Bristol BS1 5NL		
01179 349 121		
© Highgate Transportation Limited		
TITLE:		
PARKING SURVEY 26		
(21.01.25 12:30 TUESDAY)		
DATE:	DRAWN BY:	CHECKED:
21.02.25	JT	DC



NOTES:

© Crown copyright and database rights 2025 OS Licence AC0000855217.

	Limit of 150m Walk Distance
	Double Yellow Line Markings
	Dropped Kerb
	Controlled Parking Zone (CPZ)
	Insufficient Carriageway Width to Accommodate Parking
	Parked Car Approximate Location
	Caravan Approximate Location
	Survey Photograph Location and Direction
	H-bar marking

-	-	-	-
ISSUE	REASON FOR REVISION	BY	DATE

PROJECT:		
7 BELVEDERE ROAD		
CLIENT:		
MEADOWCARE		
PROJECT REF:	DRAWING NUMBER:	SCALE (AT A3):
2330	27	1:1250
SHEET NUMBER:		
SHEET NUMBER 1 OF 1		
SCALE BAR:		
Highgate <i>Transportation</i>		
www.highgatetransportation.co.uk First Floor, 43-45 Park Street Bristol BS1 5NL 01179 349 121 © Highgate Transportation Limited		
TITLE:		
PARKING SURVEY 27 (21.01.25 12:45 TUESDAY)		
DATE:	DRAWN BY:	CHECKED:
21.02.25	JT	DC



NOTES:
© Crown copyright and database rights 2025 OS Licence
AC0000855217.

Limit of 150m Walk Distance

Double Yellow Line Markings

Dropped Kerb

Controlled Parking Zone (CPZ)

Insufficient Carriageway Width to Accommodate Parking

Parked Car Approximate Location

Caravan Approximate Location

Survey Photograph Location and Direction

H-bar marking

-	-	-	-
ISSUE	REASON FOR REVISION	BY	DATE

PROJECT:

7 BELVEDERE ROAD

CLIENT:

MEADOWCARE

PROJECT REF:
2330

DRAWING NUMBER:
28

SCALE (AT A3):
1:1250

SHEET NUMBER:

SHEET NUMBER 1 OF 1

SCALE BAR:

0m 10m 20m 30m 40m 50m

Highgate*Transportation*

www.highgatetransportation.co.uk
First Floor, 43-45 Park Street
Bristol BS1 5NL
01179 349 121
© Highgate Transportation Limited

TITLE:

PARKING SURVEY 28
(21.01.25 13:00 TUESDAY)

DATE:
21.02.25

DRAWN BY:
JT

CHECKED:
DC



NOTES:

© Crown copyright and database rights 2025 OS Licence AC0000855217.

	Limit of 150m Walk Distance
	Double Yellow Line Markings
	Dropped Kerb
	Controlled Parking Zone (CPZ)
	Insufficient Carriageway Width to Accommodate Parking
	Parked Car Approximate Location
	Caravan Approximate Location
	Survey Photograph Location and Direction
	H-bar marking

-	-	-	-
ISSUE	REASON FOR REVISION	BY	DATE

PROJECT:

7 BELVEDERE ROAD

CLIENT:

MEADOWCARE

PROJECT REF:	DRAWING NUMBER:	SCALE (AT A3):
2330	29	1:1250

SHEET NUMBER:

SHEET NUMBER 1 OF 1

SCALE BAR:

0m 10m 20m 30m 40m 50m

Highgate*Transportation*

www.highgatetransportation.co.uk
First Floor, 43-45 Park Street
Bristol BS1 5NL
01179 349 121
© Highgate Transportation Limited

TITLE:

PARKING SURVEY 29
(21.01.25 13:15 TUESDAY)

DATE:	DRAWN BY:	CHECKED:
21.02.25	JT	DC



NOTES:
© Crown copyright and database rights 2025 OS Licence
AC0000855217.

Limit of 150m Walk Distance

Double Yellow Line Markings

Dropped Kerb

Controlled Parking Zone (CPZ)

Insufficient Carriageway Width to Accommodate Parking

Parked Car Approximate Location

Caravan Approximate Location

Survey Photograph Location and Direction

H-bar marking

-	-	--	----
ISSUE	REASON FOR REVISION	BY	DATE

PROJECT:

7 BELVEDERE ROAD

CLIENT:

MEADOWCARE

PROJECT REF:
2330

DRAWING NUMBER:
30

SCALE (AT A3):
1:1250

SHEET NUMBER:

SHEET NUMBER 1 OF 1

SCALE BAR:

0m 10m 20m 30m 40m 50m

Highgate*Transportation*

www.highgatetransportation.co.uk
First Floor, 43-45 Park Street
Bristol BS1 5NL
01179 349 121
© Highgate Transportation Limited

TITLE:

PARKING SURVEY 30
(21.01.25 13:30 TUESDAY)

DATE:
21.02.25

DRAWN BY:
JT

CHECKED:
DC



NOTES:
© Crown copyright and database rights 2025 OS Licence
AC0000855217.

Limit of 150m Walk Distance

Double Yellow Line Markings

Dropped Kerb

Controlled Parking Zone (CPZ)

Insufficient Carriageway Width to Accommodate Parking

Parked Car Approximate Location

Caravan Approximate Location

Survey Photograph Location and Direction

H-bar marking

-	-	-	-
ISSUE	REASON FOR REVISION	BY	DATE

PROJECT:

7 BELVEDERE ROAD

CLIENT:

MEADOWCARE

PROJECT REF:
2330

DRAWING NUMBER:
31

SCALE (AT A3):
1:1250

SHEET NUMBER:

SHEET NUMBER 1 OF 1

SCALE BAR:

0m 10m 20m 30m 40m 50m

Highgate*Transportation*

www.highgatetransportation.co.uk
First Floor, 43-45 Park Street
Bristol BS1 5NL
01179 349 121
© Highgate Transportation Limited


TITLE:

PARKING SURVEY 31
(21.01.25 13:45 TUESDAY)

DATE:
21.02.25

DRAWN BY:
JT

CHECKED:
DC

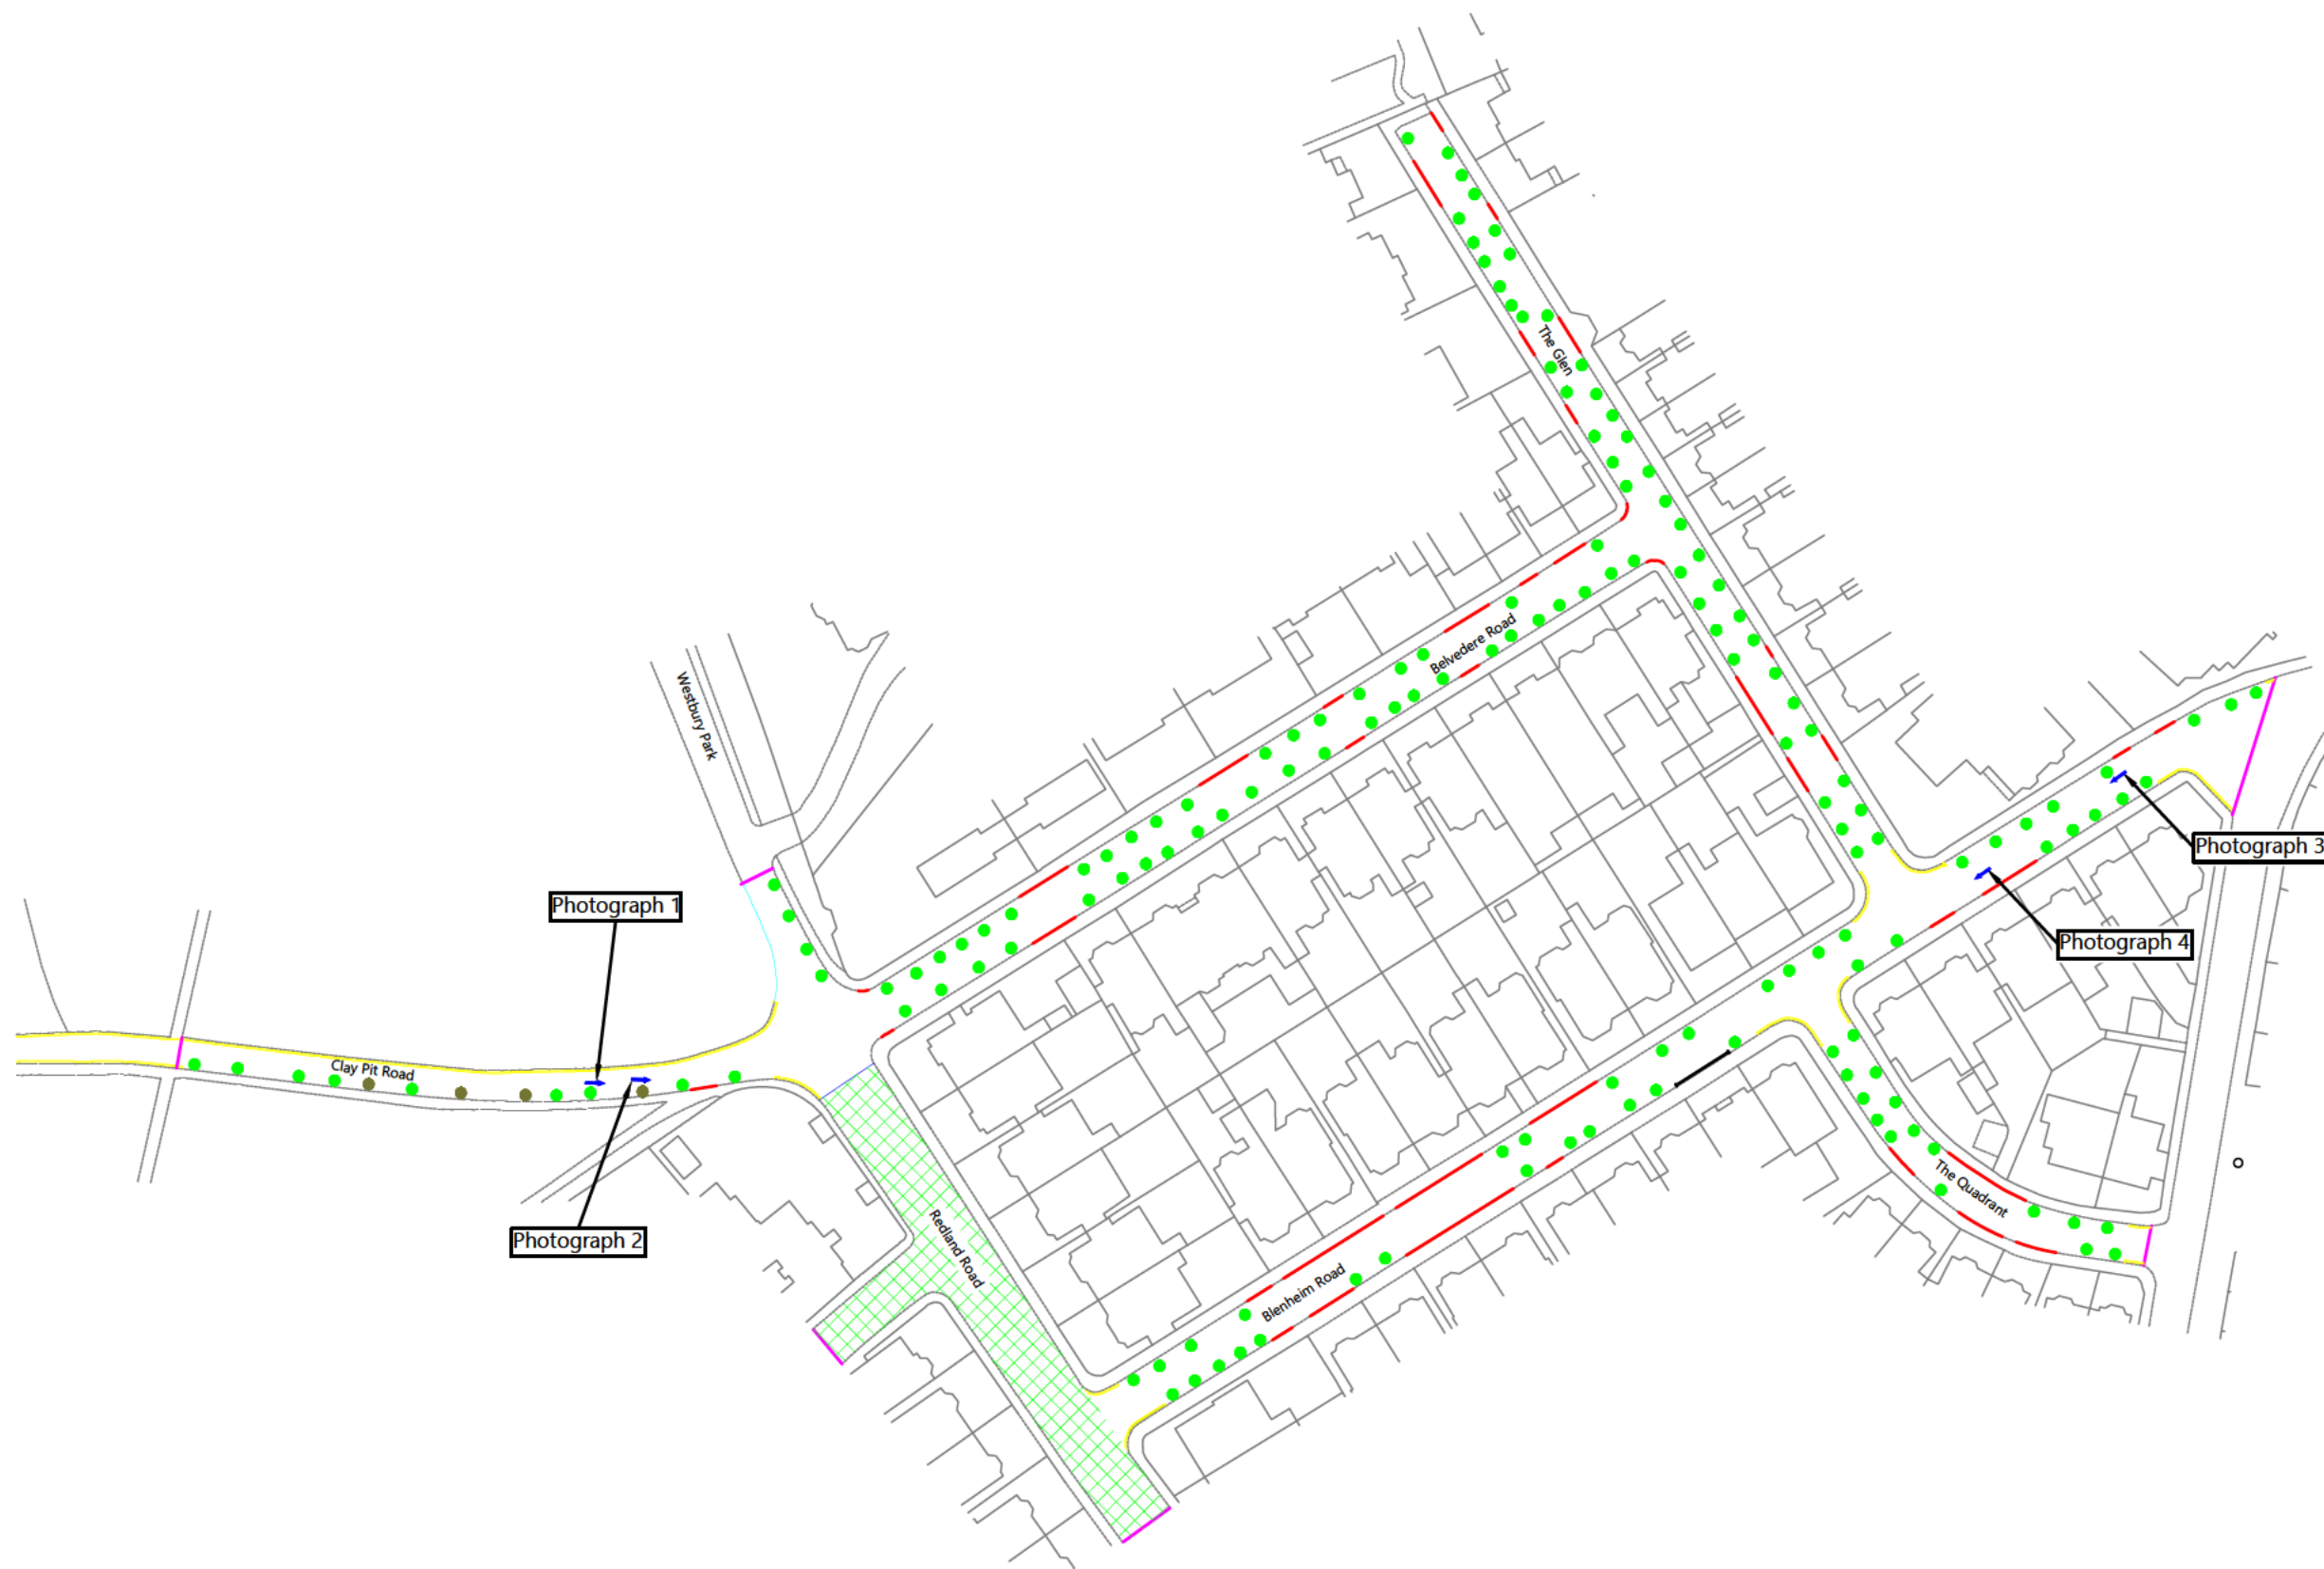

NOTES:
© Crown copyright and database rights 2025 OS Licence
AC0000855217.

Limit of 150m Walk Distance

Double Yellow Line Markings

Dropped Kerb

Controlled Parking Zone (CPZ)

Insufficient Carriageway Width to Accommodate Parking

Parked Car Approximate Location

Caravan Approximate Location

Survey Photograph Location and Direction

H-bar marking

PROJECT:

7 BELVEDERE ROAD

CLIENT:

MEADOWCARE

PROJECT REF:
2330

DRAWING NUMBER:
32

SCALE (AT A3):
1:1250

SHEET NUMBER:

SHEET NUMBER 1 OF 1

SCALE BAR:

0m 10m 20m 30m 40m 50m

Highgate*Transportation*

www.highgatetransportation.co.uk
First Floor, 43-45 Park Street
Bristol BS1 5NL
01179 349 121
© Highgate Transportation Limited

TITLE:

PARKING SURVEY 32
(21.01.25 17:30 TUESDAY)

DATE:
21.02.25

DRAWN BY:
JT

CHECKED:
DC




NOTES:

© Crown copyright and database rights 2025 OS Licence AC0000855217.

	Limit of 150m Walk Distance
	Double Yellow Line Markings
	Dropped Kerb
	Controlled Parking Zone (CPZ)
	Insufficient Carriageway Width to Accommodate Parking
	Parked Car Approximate Location
	Caravan Approximate Location
	Survey Photograph Location and Direction
	H-bar marking

-	-	--	----
ISSUE	REASON FOR REVISION	BY	DATE

PROJECT:		
7 BELVEDERE ROAD		
CLIENT:		
MEADOWCARE		
PROJECT REF:	DRAWING NUMBER:	SCALE (AT A3):
2330	33	1:1250
SHEET NUMBER:		
SHEET NUMBER 1 OF 1		
SCALE BAR:		
Highgate <i>Transportation</i>		
www.highgatetransportation.co.uk First Floor, 43-45 Park Street Bristol BS1 5NL 01179 349 121 © Highgate Transportation Limited		
TITLE:		
PARKING SURVEY 33 (21.01.25 17:45 TUESDAY)		
DATE:	DRAWN BY:	CHECKED:
25.02.25	JT	DC

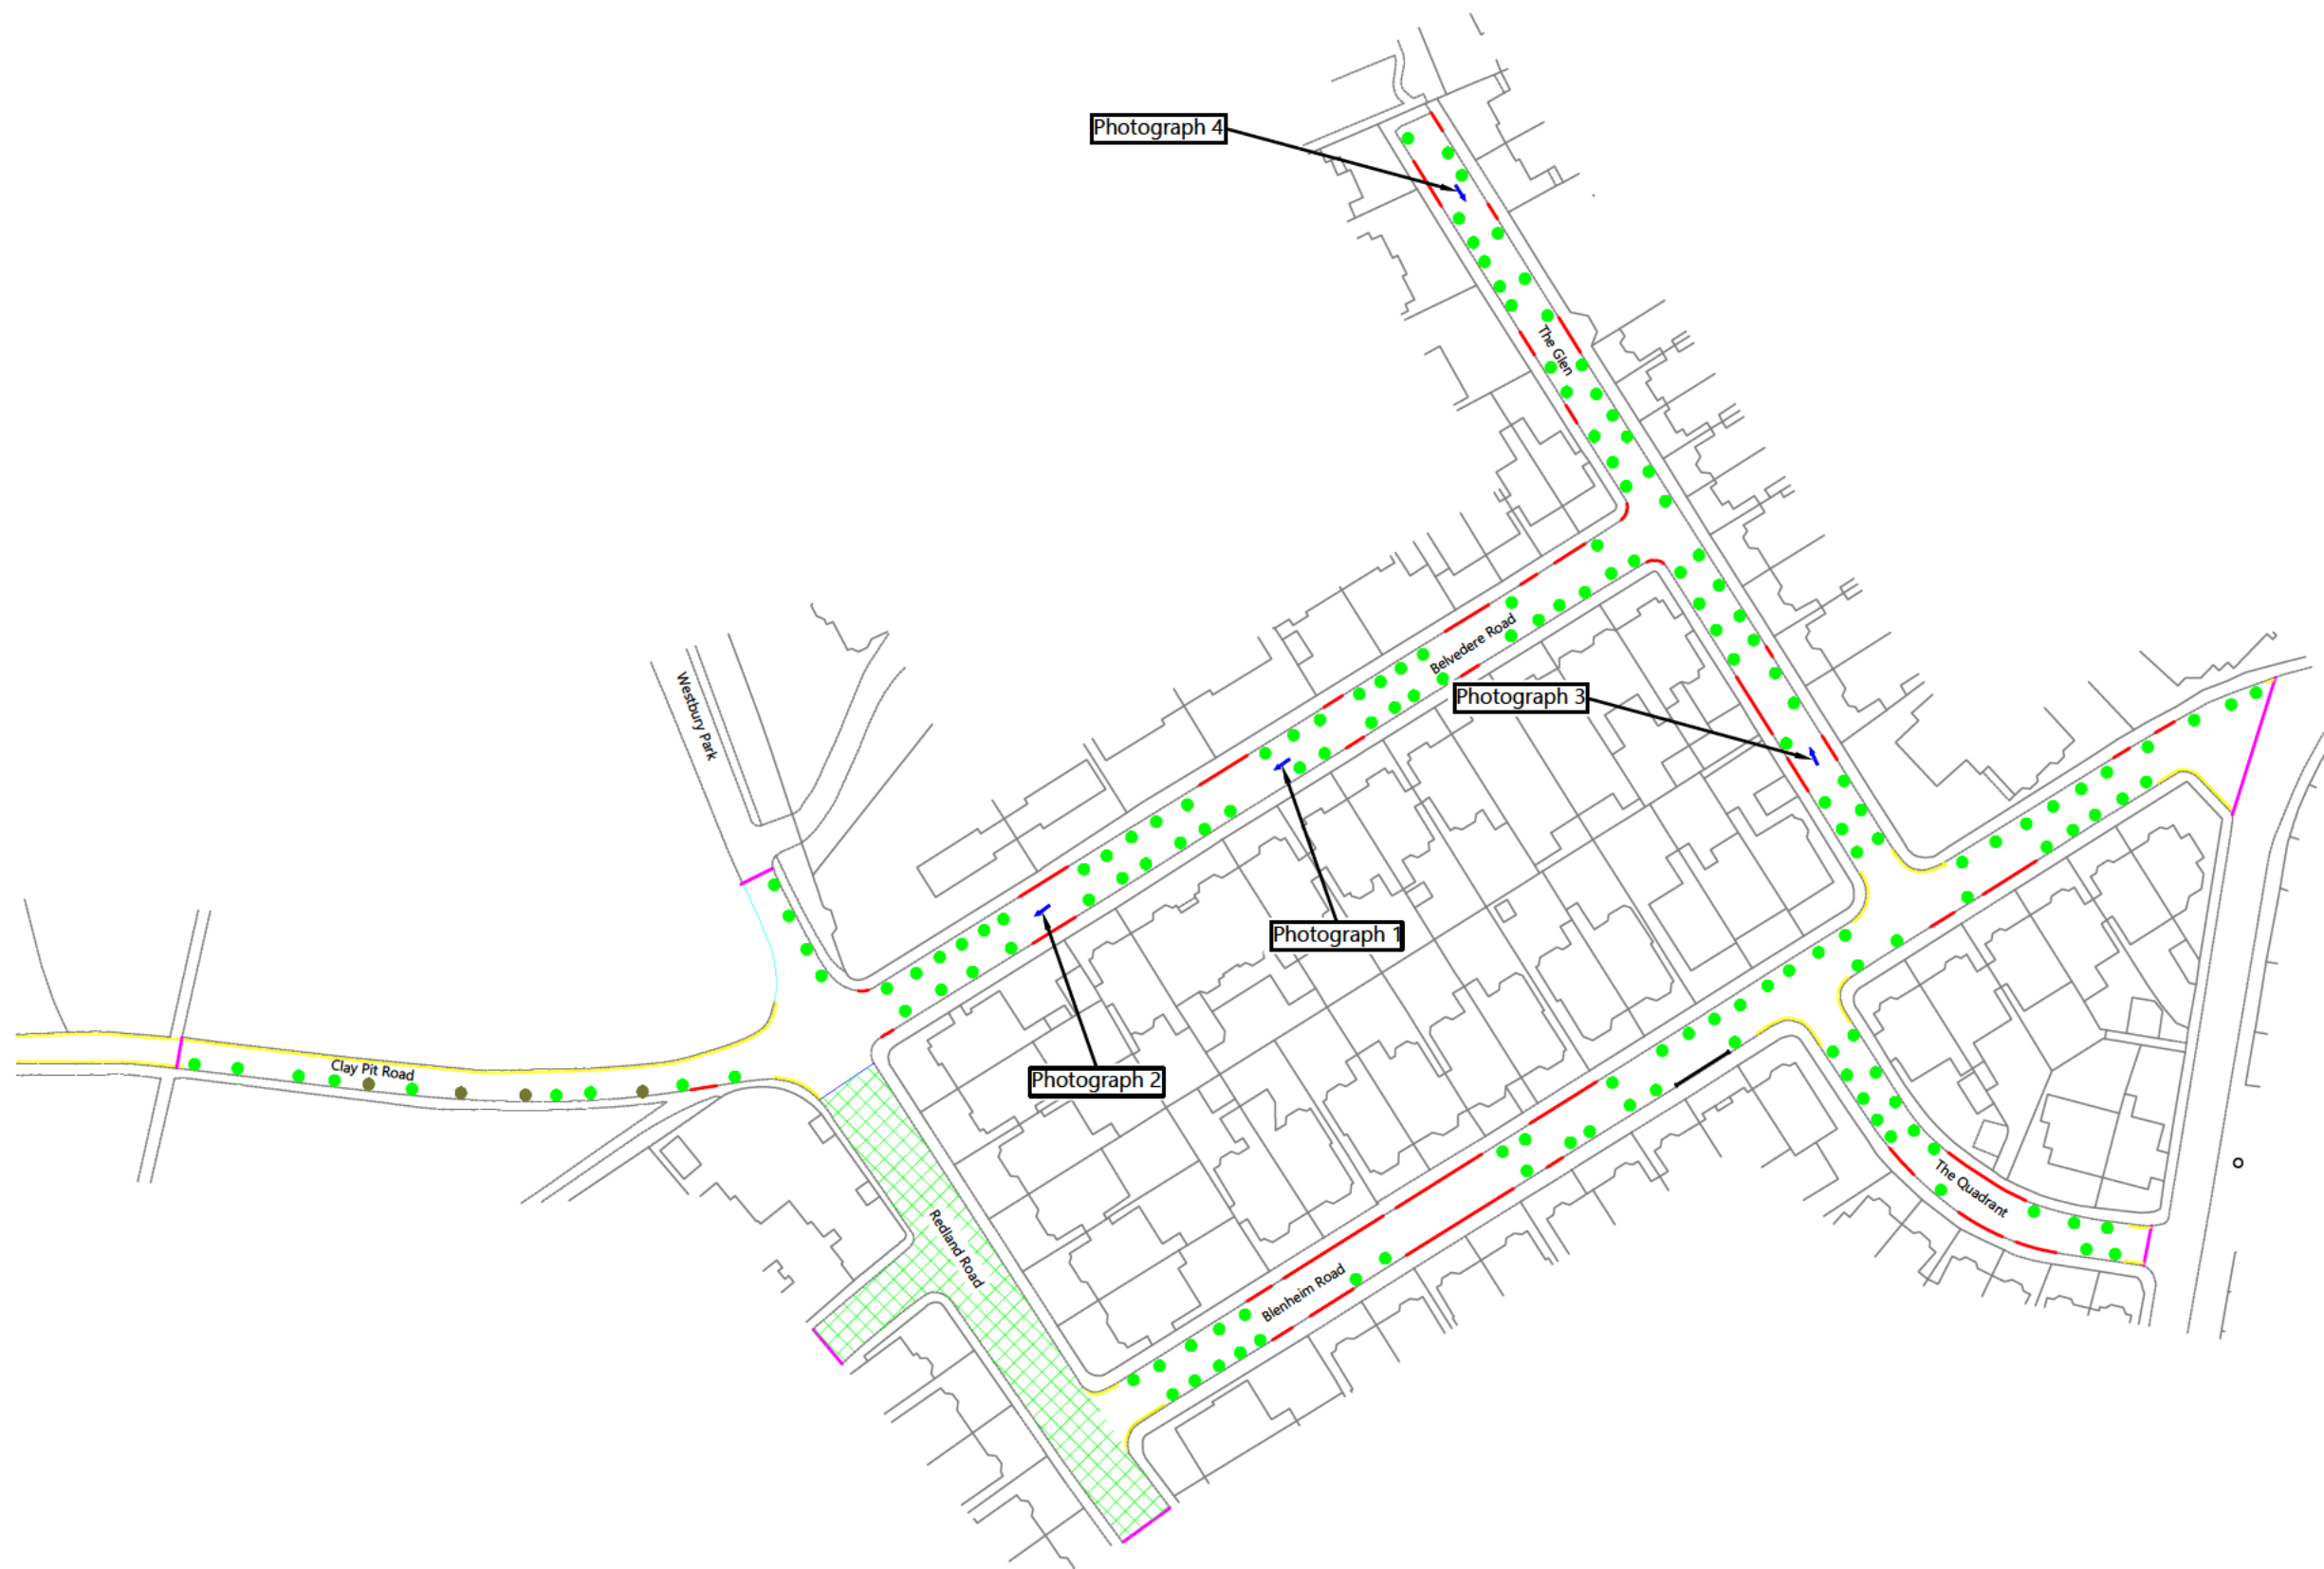

NOTES:
© Crown copyright and database rights 2025 OS Licence
AC0000855217.

Limit of 150m Walk Distance

Double Yellow Line Markings

Dropped Kerb

Controlled Parking Zone (CPZ)

Insufficient Carriageway Width to Accommodate Parking

Parked Car Approximate Location

Caravan Approximate Location

Survey Photograph Location and Direction

H-bar marking

-	-	-	-
ISSUE	REASON FOR REVISION	BY	DATE

PROJECT:

7 BELVEDERE ROAD

CLIENT:

MEADOWCARE

PROJECT REF:
2330

DRAWING NUMBER:
34

SCALE (AT A3):
1:1250

SHEET NUMBER:

SHEET NUMBER 1 OF 1

SCALE BAR:

0m 10m 20m 30m 40m 50m

Highgate*Transportation*

www.highgatetransportation.co.uk
First Floor, 43-45 Park Street
Bristol BS1 5NL
01179 349 121
© Highgate Transportation Limited

TITLE:

PARKING SURVEY 34
(21.01.25 18:00 TUESDAY)

DATE:
25.02.25

DRAWN BY:
JT

CHECKED:
DC



NOTES:
© Crown copyright and database rights 2025 OS Licence
AC0000855217.

Limit of 150m Walk Distance

Double Yellow Line Markings

Dropped Kerb

Controlled Parking Zone (CPZ)

Insufficient Carriageway Width to Accommodate Parking

Parked Car Approximate Location

Caravan Approximate Location

Survey Photograph Location and Direction

H-bar marking

-	-	-	-
ISSUE	REASON FOR REVISION	BY	DATE

PROJECT:

7 BELVEDERE ROAD

CLIENT:

MEADOWCARE

PROJECT REF:	DRAWING NUMBER:	SCALE (AT A3):
2330	35	1:1250

SHEET NUMBER:

SHEET NUMBER 1 OF 1

SCALE BAR:

0m 10m 20m 30m 40m 50m

Highgate*Transportation*

www.highgatetransportation.co.uk
First Floor, 43-45 Park Street
Bristol BS1 5NL
01179 349 121
© Highgate Transportation Limited

TITLE:

PARKING SURVEY 35
(21.01.25 18:15 TUESDAY)

DATE:	DRAWN BY:	CHECKED:
25.02.25	JT	DC



NOTES:

© Crown copyright and database rights 2025 OS Licence AC0000855217.

	Limit of 150m Walk Distance
	Double Yellow Line Markings
	Dropped Kerb
	Controlled Parking Zone (CPZ)
	Insufficient Carriageway Width to Accommodate Parking
	Parked Car Approximate Location
	Caravan Approximate Location
	Survey Photograph Location and Direction
	H-bar marking

-	-	--	----
ISSUE	REASON FOR REVISION	BY	DATE

PROJECT:		
7 BELVEDERE ROAD		
CLIENT:		
MEADOWCARE		
PROJECT REF:	DRAWING NUMBER:	SCALE (AT A3):
2330	36	1:1250
SHEET NUMBER:		
SHEET NUMBER 1 OF 1		
SCALE BAR:		
Highgate <i>Transportation</i>		
www.highgatetransportation.co.uk First Floor, 43-45 Park Street Bristol BS1 5NL 01179 349 121 © Highgate Transportation Limited		
TITLE:		
PARKING SURVEY 36 (21.01.25 18:30 TUESDAY)		
DATE:	DRAWN BY:	CHECKED:
25.02.25	JT	DC



NOTES:
© Crown copyright and database rights 2025 OS Licence
AC0000855217.

Limit of 150m Walk Distance

Double Yellow Line Markings

Dropped Kerb

Controlled Parking Zone (CPZ)

Insufficient Carriageway Width to Accommodate Parking

Parked Car Approximate Location

Caravan Approximate Location

Survey Photograph Location and Direction

H-bar marking

-	-	-	-
ISSUE	REASON FOR REVISION	BY	DATE

PROJECT:

7 BELVEDERE ROAD

CLIENT:

MEADOWCARE

PROJECT REF:
2330

DRAWING NUMBER:
37

SCALE (AT A3):
1:1250

SHEET NUMBER:

SHEET NUMBER 1 OF 1

SCALE BAR:

0m 10m 20m 30m 40m 50m

Highgate*Transportation*

www.highgatetransportation.co.uk
First Floor, 43-45 Park Street
Bristol BS1 5NL
01179 349 121
© Highgate Transportation Limited

TITLE:

PARKING SURVEY 37
(21.01.25 18:45 TUESDAY)

DATE:
25.02.25

DRAWN BY:
JT

CHECKED:
DC



Photograph 1

Photograph 3

Photograph 4

Photograph 2



NOTES:

© Crown copyright and database rights 2025 OS Licence AC0000855217.

	Limit of 150m Walk Distance
	Double Yellow Line Markings
	Dropped Kerb
	Controlled Parking Zone (CPZ)
	Insufficient Carriageway Width to Accommodate Parking
	Parked Car Approximate Location
	Caravan Approximate Location
	Survey Photograph Location and Direction
	H-bar marking

-	-	-	-
ISSUE	REASON FOR REVISION	BY	DATE

PROJECT:

7 BELVEDERE ROAD

CLIENT:

MEADOWCARE

PROJECT REF:	DRAWING NUMBER:	SCALE (AT A3):
2330	38	1:1250

SHEET NUMBER:

SHEET NUMBER 1 OF 1

SCALE BAR:

0m 10m 20m 30m 40m 50m

Highgate*Transportation*

www.highgatetransportation.co.uk
First Floor, 43-45 Park Street
Bristol BS1 5NL
01179 349 121
© Highgate Transportation Limited

TITLE:

PARKING SURVEY 38
(21.01.25 22:00 TUESDAY)

DATE:	DRAWN BY:	CHECKED:
25.02.25	JT	DC