



Ground Floor



First Floor

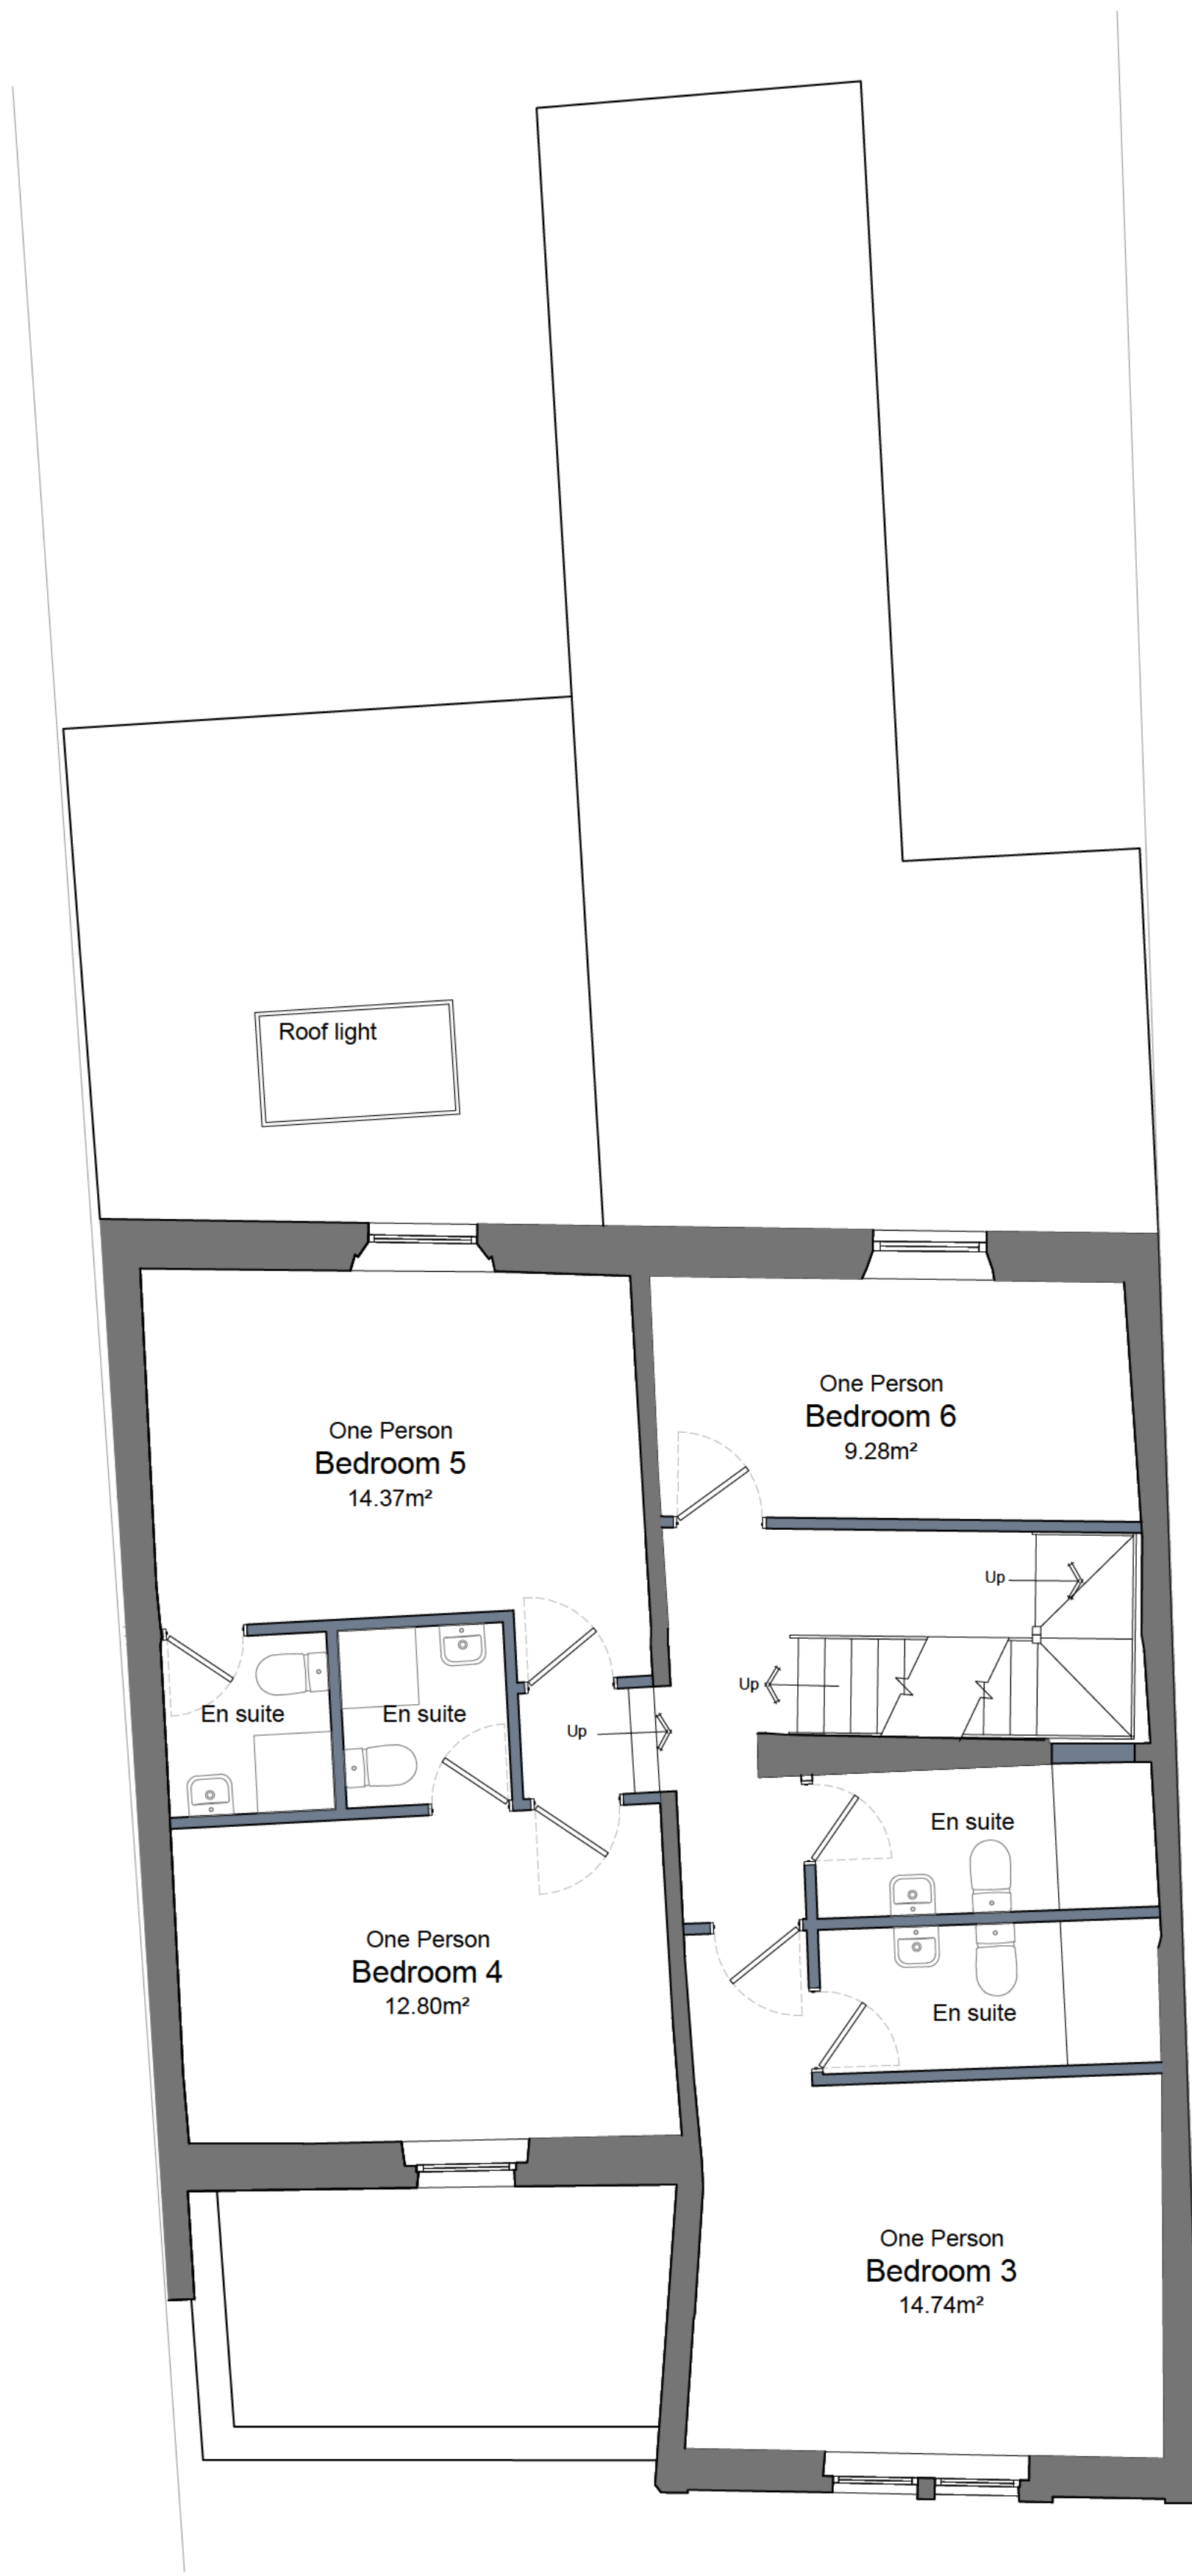

Second Floor

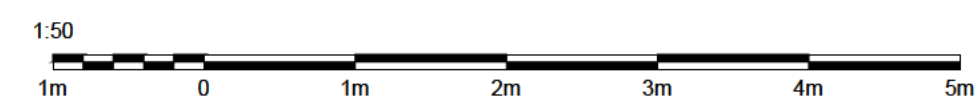

PROJECT:
265-267 Church Rd
Proposed Change of Use

TITLE:
Proposed Plans

SCALE: 1:50 @ A1	DATE: Jan 2025	DRAWN BY: ams
DRAWING NUMBER: 4349.PL.05	REVISION: E	

0792 920 3182
info@36design.co.uk
www.36design.co.uk
The Cedars, Goytre, NP4 0AD