



Plan Section through new wall to No263 and existing shopfront to No.261

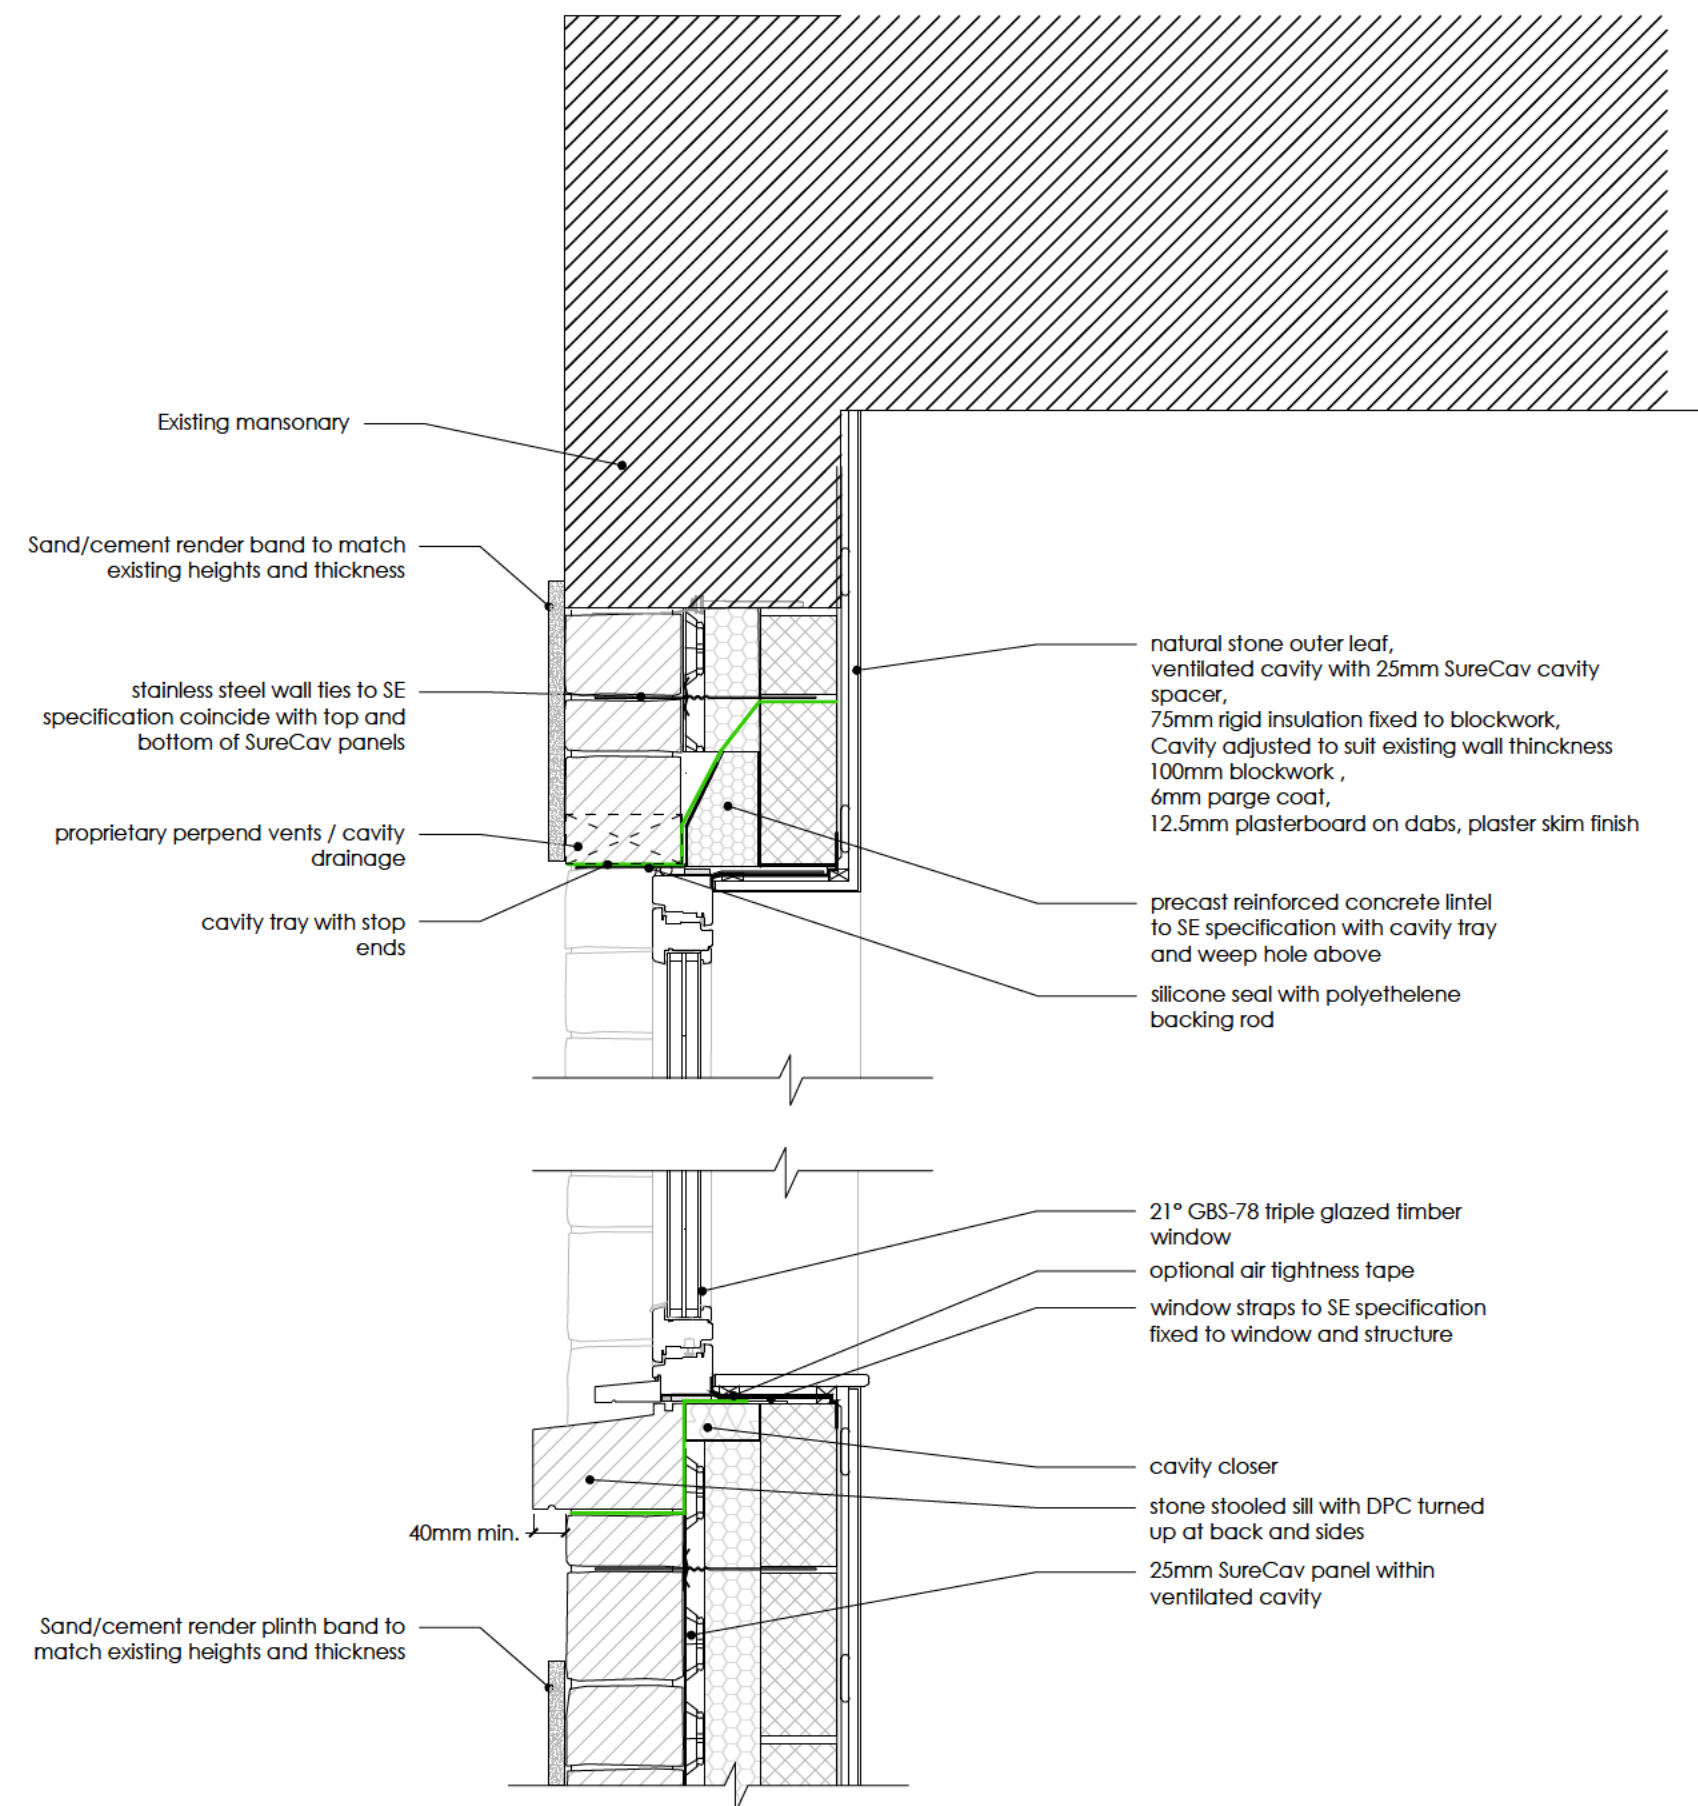


SureCav masonry cavity wall to window head and cill detail

Section through new infill wall and window to replace existing shopfront at No.267

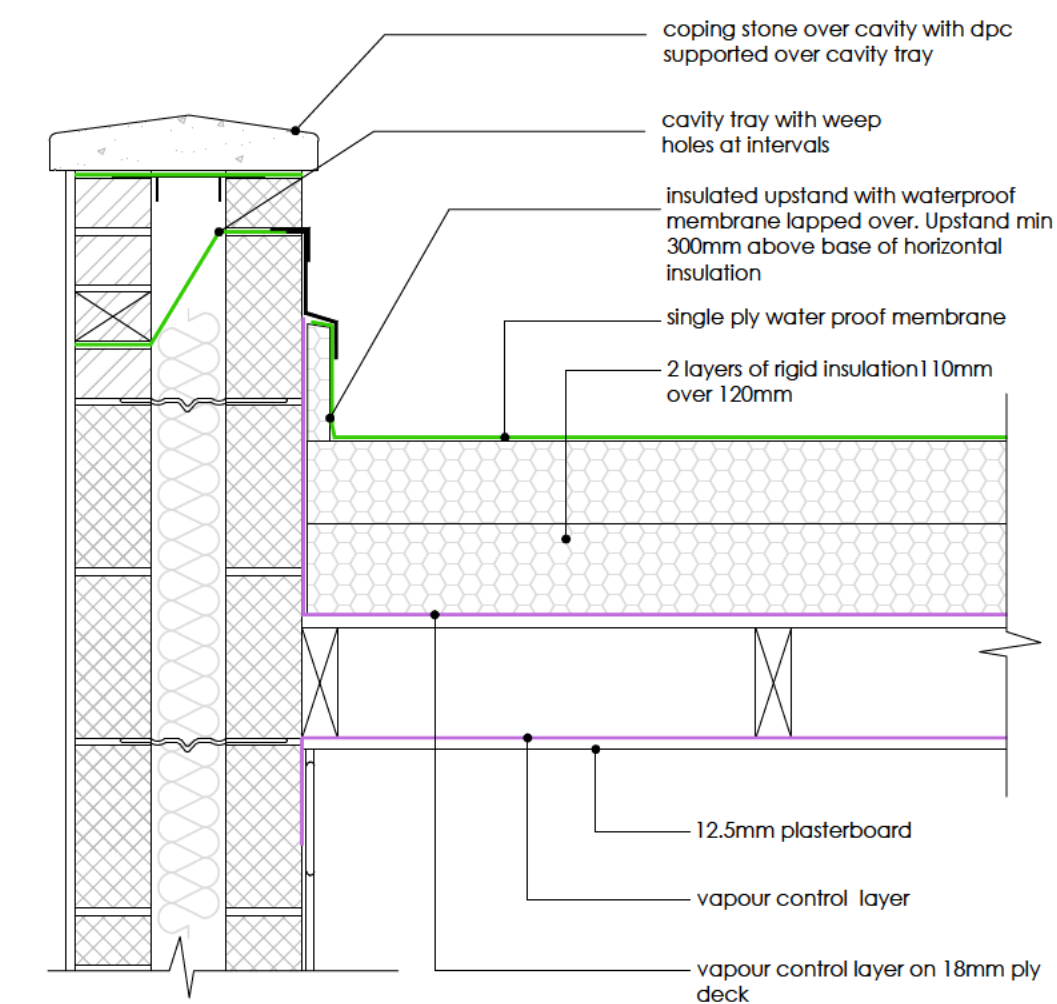

New MASONRY CAVITY WALL  
FLAT ROOF PARAPET TO NEW SHOPFRONT  
Insulation above joists

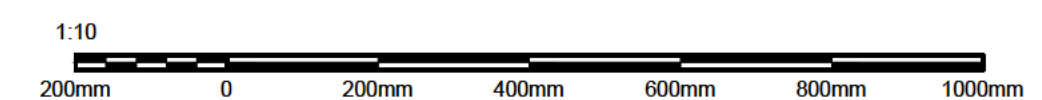

PROJECT:  
265-267 Church Rd  
Proposed Change of Use

TITLE:  
cONSTRUCTION dETAILS

SCALE: 1:10 @ A1 DATE: Jan 2025 DRAWN BY: ams

DRAWING NUMBER: 4349.PL.10 REVISION: