


SECTION A-A

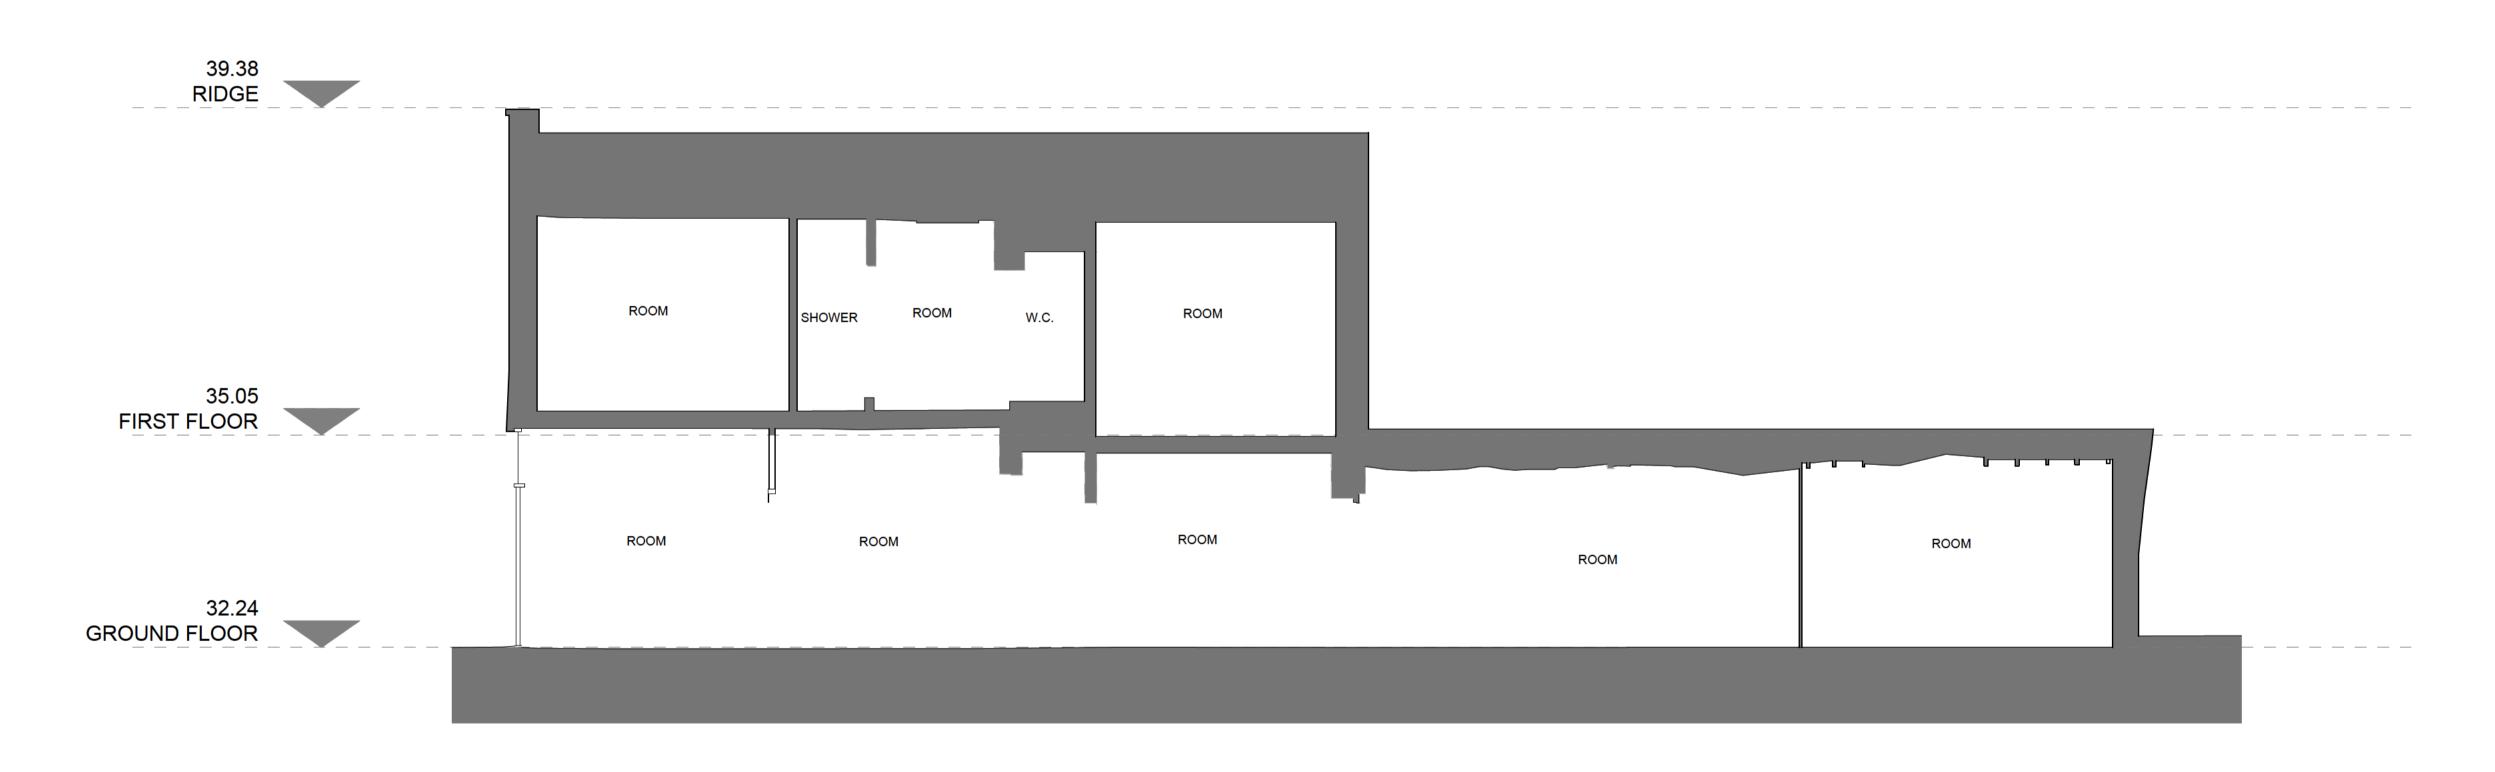

SECTION B-B

PROJECT: 265-267 Church Rd Proposed Change of Use

TITLE: Existing Sections

SCALE: DATE: DRAWN BY:
1:50 @ A1 Jan 2025 ams

DRAWING NUMBER: REVISION:

4349.PL.07

0792 920 3182 info@36design.co.uk www.36design.co.uk The Cedars, Goytre, NP4 0AD

