


## **Appendix A**

Location Plan



 Site Boundary      Photo Locations

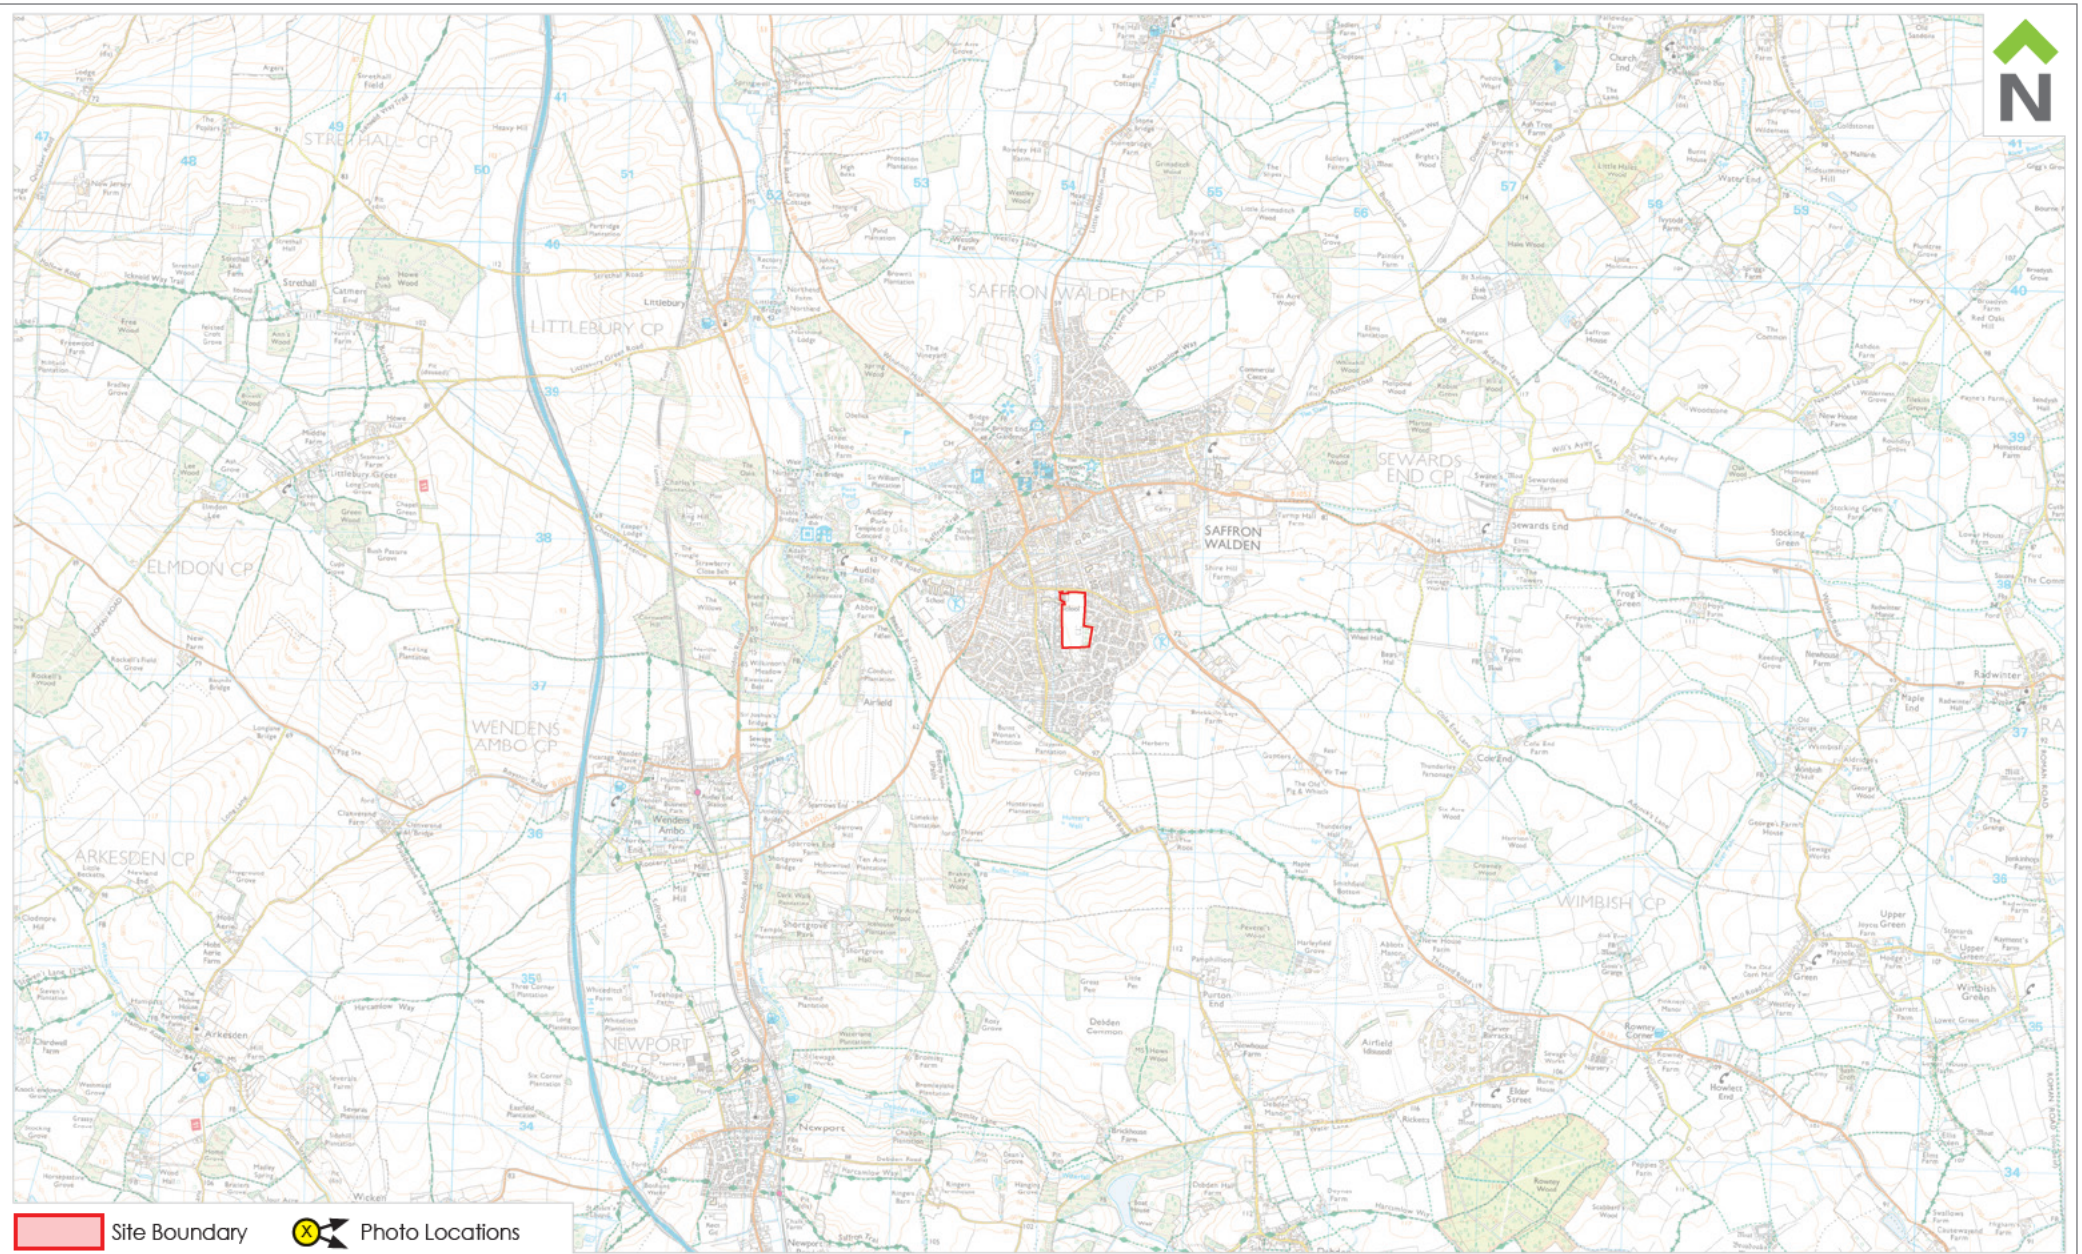

Dixies Barns, High Street,  
Ashwell, Hertfordshire SG7 5NT

t 01462 743647

e [Redacted]  
w [Redacted]

**Project** Land at the Former Friends' School Fields, Saffron Walden

**Date** June 2024

**Drawing No.** CSA/4017/102

**Drawing Title** Site Location Plan

**Scale @ A4** NTS

**Rev** A

**Client** Chase New Homes

**Drawn** JP

**Checked** CA