


Appendix A

Former Friends School Fields, Saffron Walden
Travel Plan

Paul Basham Associates Ltd
Report No 1033.0002/TP/7



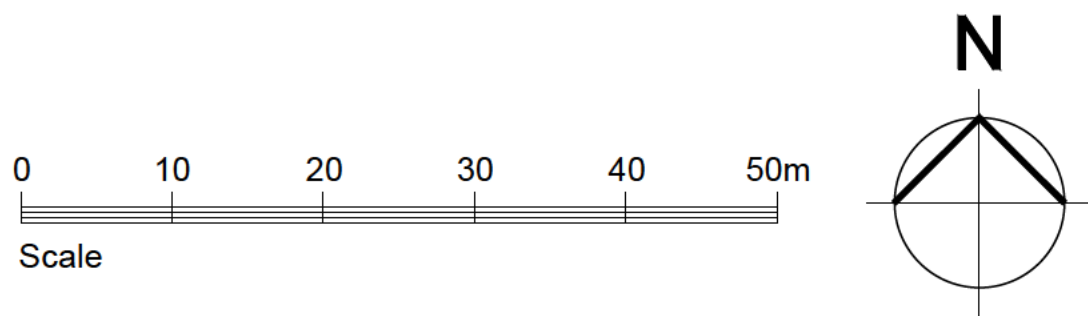

NOTES:

NOTE: NO DIMENSIONS TO BE SCALED FOR CONSTRUCTION. DRAWINGS MAY BE SCALED FOR PLANNING PURPOSES ONLY. ALL DIMENSIONS TO BE CHECKED ON SITE. COPYRIGHT RESERVED.



architects

architecture
planning
project management
interior design
graphics

1 Cobbs Court, High Street, Olney, Buckinghamshire MK46 5QN
01234 241758 e projective@colesarchitects.co.uk

PROJECT: Walden School
Saffron Walden

DRAWING TITLE: Initial Concept Sketch Layout
APP2

SCALE: 1:500 (A0) DATE: April 2025 BY: JB

ISSUE STATUS:
DESIGN ☒ B of Q CONSTRUCTION ☐ RECORD ☐
CHECKED BY: DATE:

DRAWING NO: 23110 (D) 006 REVISION: -

REV BY DATE DETAILS