


NOTES:
 NOTE: NO DIMENSIONS TO BE SCALED FOR CONSTRUCTION. DRAWINGS MAY BE SCALED FOR PLANNING PURPOSES ONLY. ALL DIMENSIONS TO BE CHECKED ON SITE. COPYRIGHT RESERVED.
 LEVELS REPRODUCED FROM INFRASTRUCTURE DESIGN LIMITED'S (IDL) DESIGN FOR THE PURPOSES OF THE PLANNING APPLICATION ONLY.

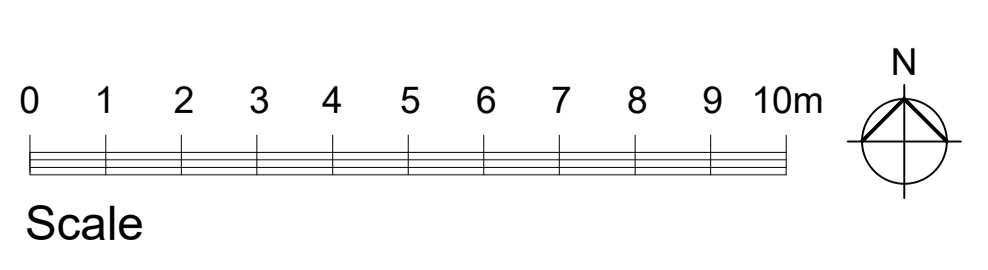

coo architects
 architecture
 planning
 project management
 interior design
 graphics
 www.cooarchitects.co.uk
 1 Cobble Court, High Street, Olney, Buckinghamshire MK46 5GN
 01234 241758 e:practice@cooarchitects.co.uk

PROJECT: Former Friends School Fields Saffron Walden

DRAWING TITLE: Proposed Finished Floor Levels Sheet 4

SCALE: 1:100 (A0) DATE: April 2025 BY: JB

ISSUE STATUS:
 DESIGN B of Q CONSTRUCTION RECORD

CHECKED BY: DATE: REVISION: 23110 (D) 153

REV. BY: DATE: DETAILS: