


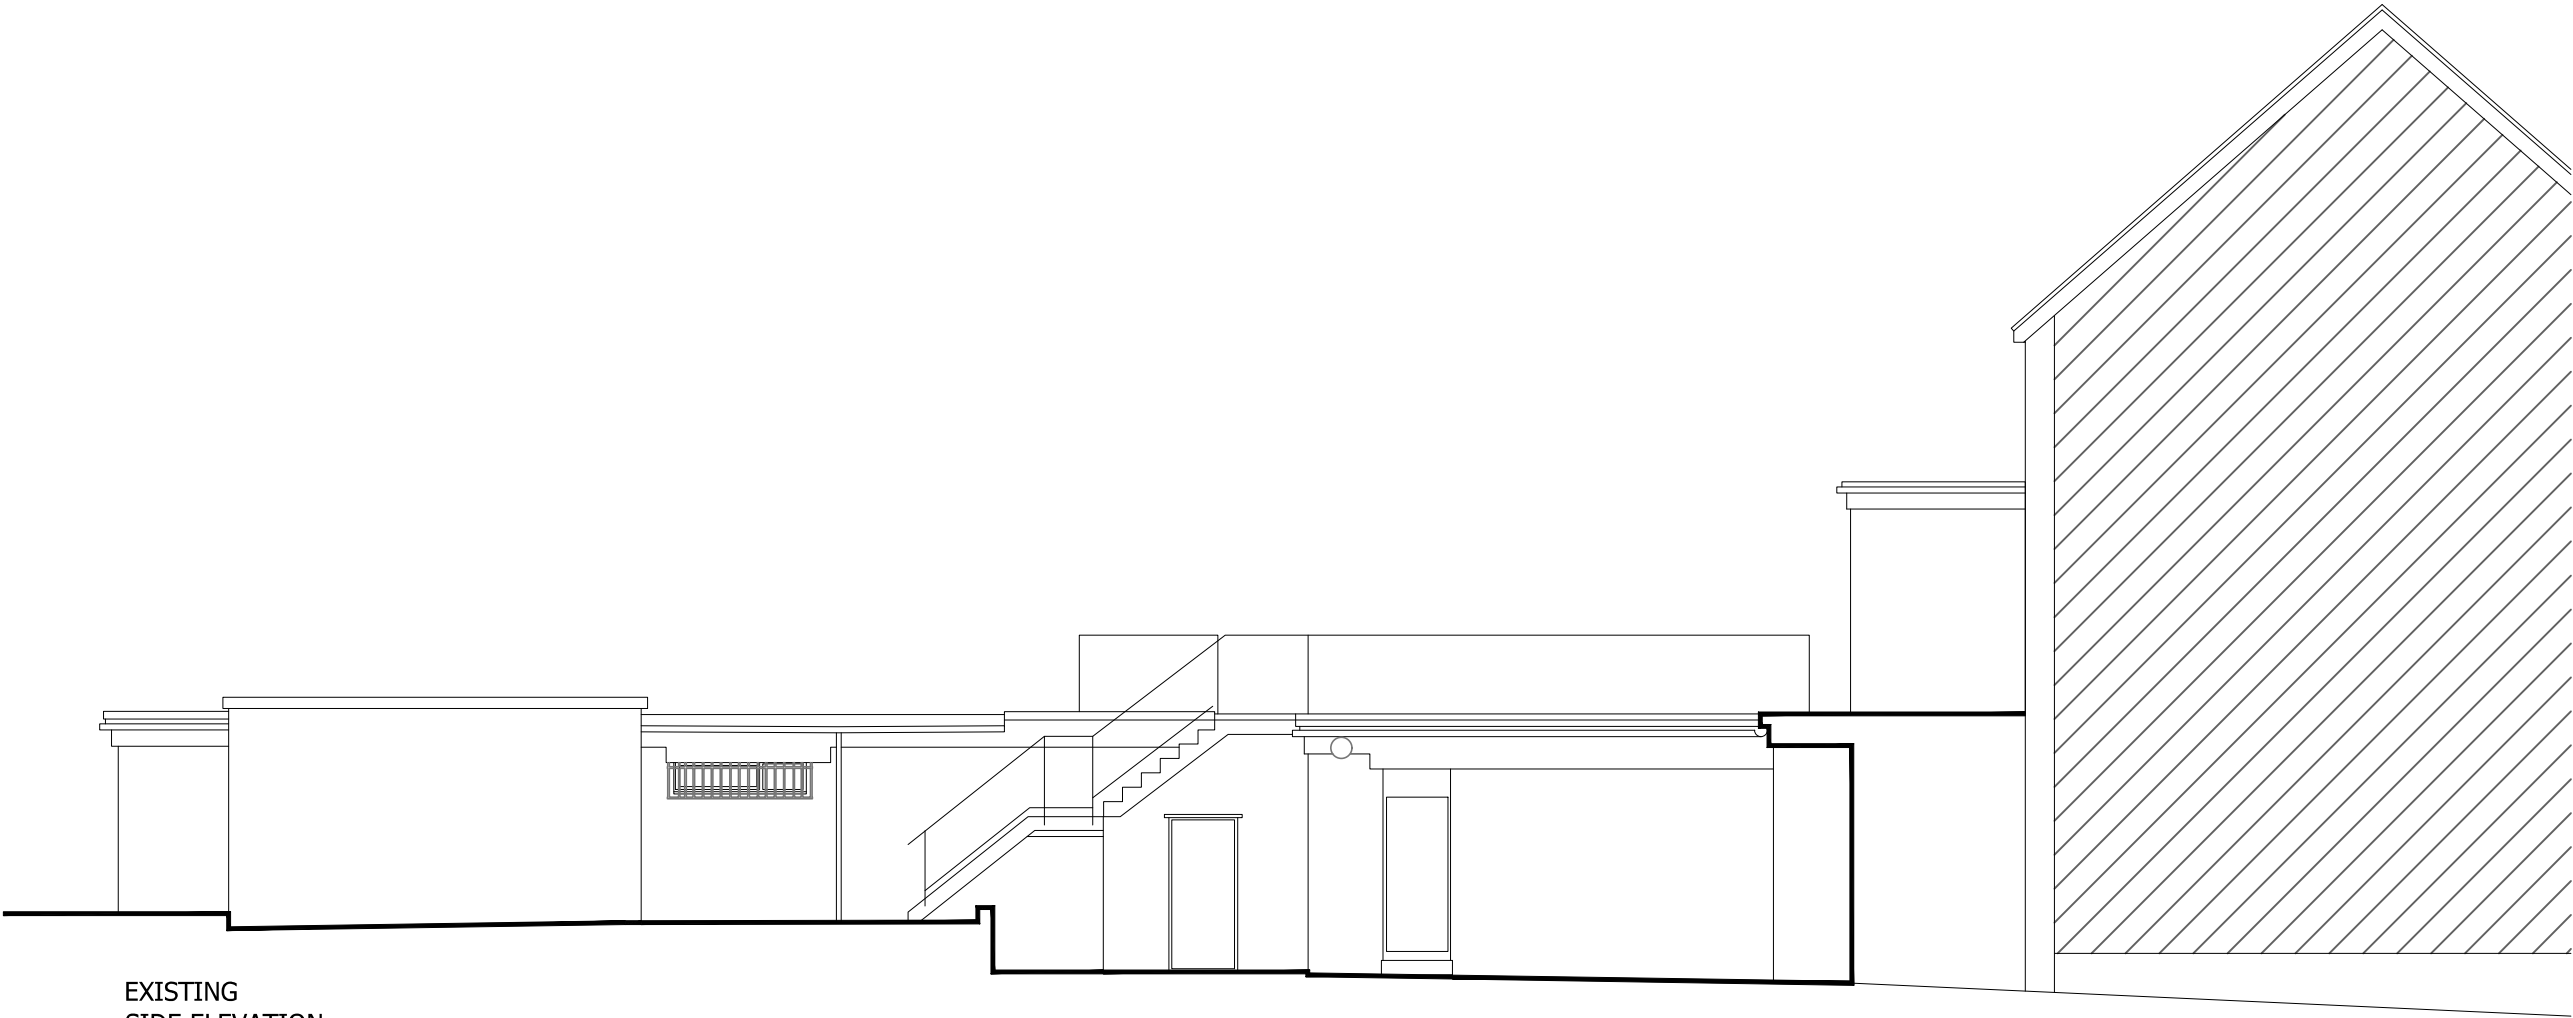

EXISTING
SIDE ELEVATION



EXISTING
SIDE SECTIONAL ELEVATION



Drawing Title: Existing Side Sectional Elevations	
Client: [REDACTED]	
Location: 11-13 High Street Wesbury-on-Trym, BS9 3BY	
Scale 1:100@A3	Drawing No: HS007-24
Date created: 13/08/2024	