


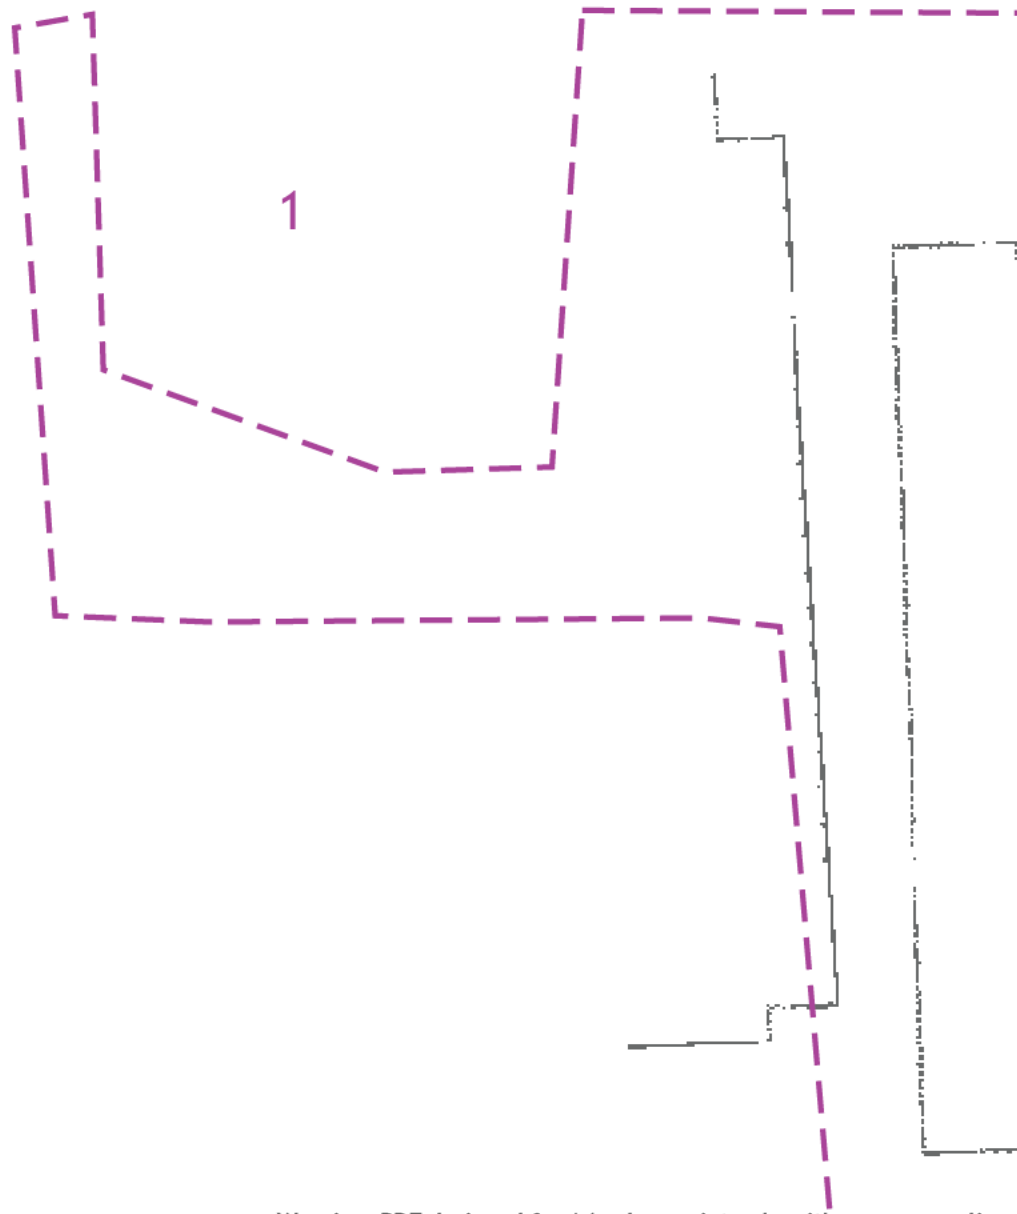

Crown Copyright © - Reproduced by permission of Ordnance Survey on behalf of HMSO. and database right 2025. All rights reserved.
Ordnance Survey Licence number 100030994 (ESRI) and 100048660 (direct). Plans generated by DigSAFE Pro™ software provided by linesearchbeforeUdig.



Warning: PDF designed for A4 colour print only with no page scaling

020m Dig Sites Area: Line:

Date Requested: 30/05/2025
Job Reference: 37463776
Site Location: 554118 237548
Requested by:
Your Scheme/Reference: 562A/2025/0107
Scale: 1:500 (When plotted at A4)

LP Main

LP Service

MP Main

MP Service

IP Main

Valve Closed

Valve Open

CSEP

Pressure Reduction Station

End Closure

Reducer

Ducting

Gas Supply Point


IMPORTANT NOTICES

- This information is given as a guide only and its accuracy cannot be guaranteed
- The plan only shows pipes owned by SSE Utility Solutions Limited, Indigo Pipelines Limited
- Service pipes etc. may not be shown but their presence should be anticipated
- You must use safe digging practices in accordance with H5(G47) to establish the actual position of mains, services and other apparatus before any mechanical excavation is used
- It is your responsibility to ensure this information is provided to all persons working near our plant
- If in doubt call the SSE Enterprise Dial Before You Dig team on 0345 070 7386.

Please note: if you have overlaps or misalignments between base maps that make it difficult to understand please contact DBYDenterpriseenquiries@sse.com or call 0345 070 7386

Indigo Pipelines Ltd.
Registered Office:
Loddon Reach,
Reading Road,
Arborfield,
Reading,
Berkshire, RG2 9HU

Crown Copyright © - Reproduced by permission of Ordnance Survey on behalf of HMSO, and database right 2025. All rights reserved.
Ordnance Survey Licence number 100030994 (ESR) and 100048660 (direct). Plans generated by DigSAFE Pro™ software provided by LinesearchbeforeUdig.

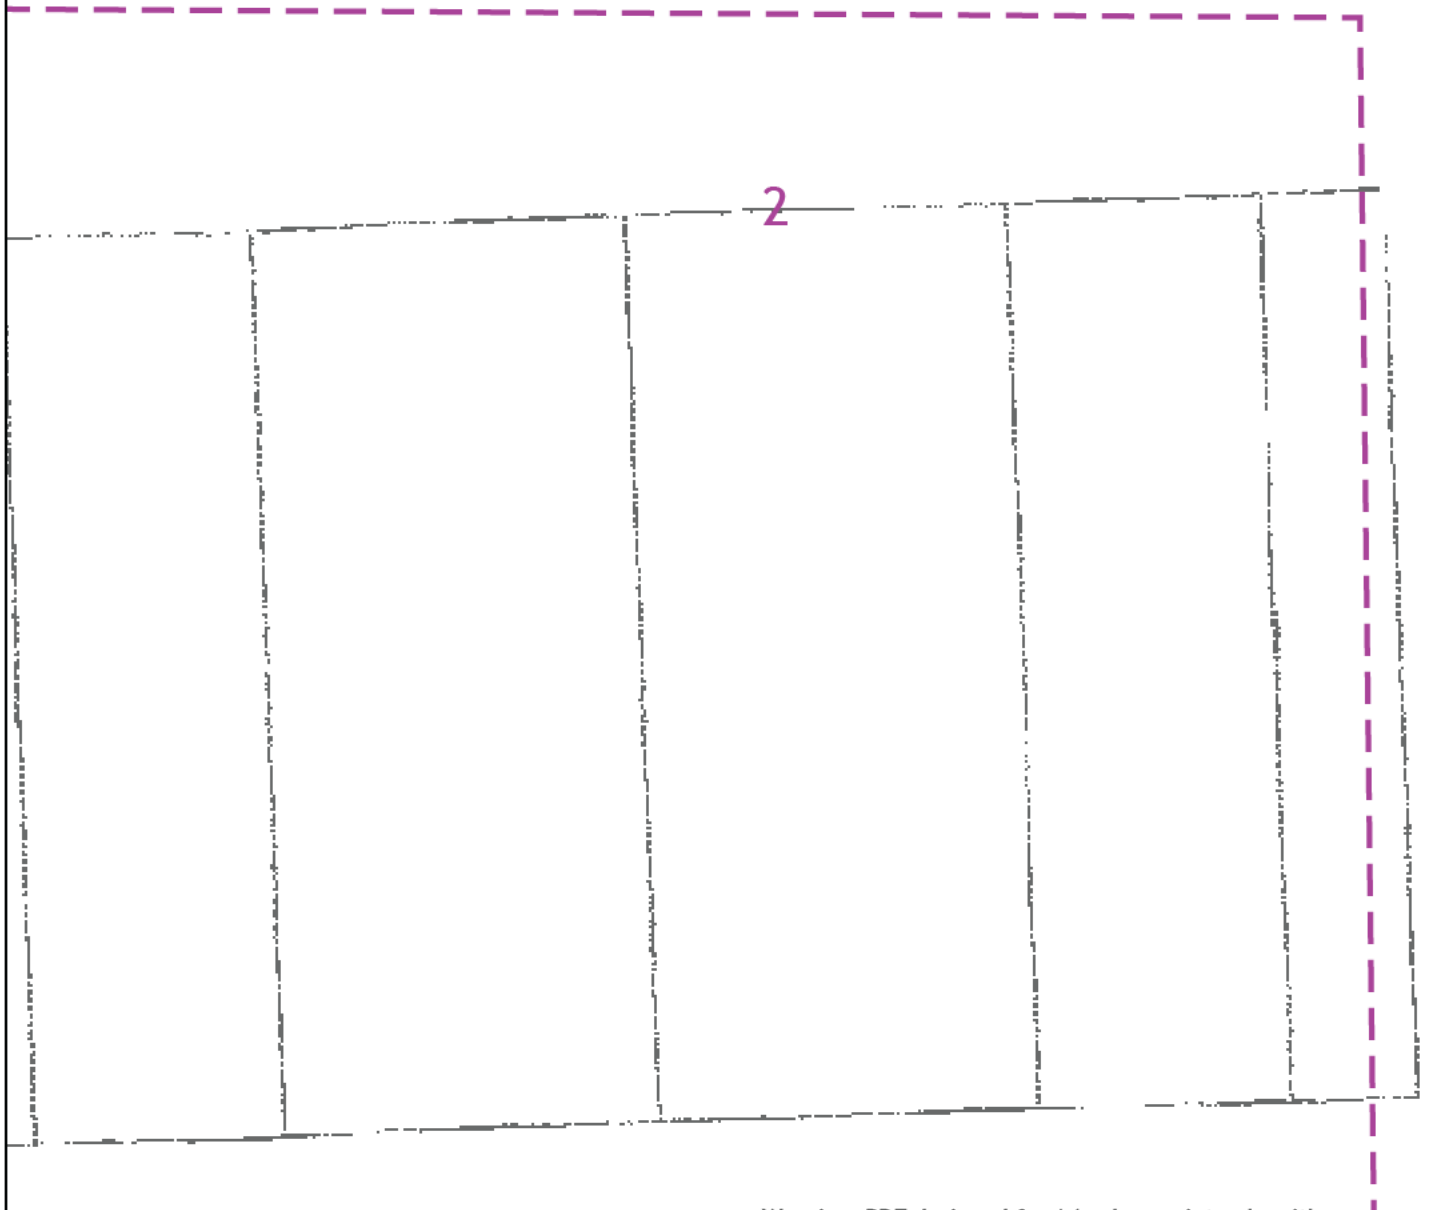

Warning: PDF designed for A4 colour print only with no page scaling

0 20m Dig Sites Area: Line:

Date Requested: 30/05/2025	LP Main	Valve Closed	Reducer
Job Reference: 37463776	LP Service	Valve Open	Ducting
Site Location: 554118 237548	MP Main	CSEP	Gas Supply Point
Requested by:	MP Service	Pressure Reduction Station	
Your Scheme/Reference: S62A/2025/0107	IP Main	End Closure	

IMPORTANT NOTICES

- This information is given as a guide only and its accuracy cannot be guaranteed
- The plan only shows pipes owned by SSE Utility Solutions Limited, Indigo Pipelines Limited
- Service pipes etc. may not be shown but their presence should be anticipated
- You must use safe digging practices in accordance with HSG47 to establish the actual position of mains, services and other apparatus before any mechanical excavation is used
- It is your responsibility to ensure this information is provided to all persons working near our plant
- If in doubt call the SSE Enterprise Dial Before You Dig team on 0345 070 7386.

Please note: If you have overlaps or misalignments between base maps that make it difficult to understand please contact DBYDenterpriseenquiries@sse.com or call 0345 070 7386

Indigo Pipelines Ltd.
Registered Office:
Loddon Reach,
Reading Road,
Arborfield,
Reading,
Berkshire, RG2 9HU




Indigo Pipelines Ltd.
Registered Office:
Loddon Reach,
Reading Road,
Arborfield,
Reading,
Berkshire, RG2 9HU

IMPORTANT NOTICES

- This information is given as a guide only and its accuracy cannot be guaranteed
- The plan only shows pipes owned by SSE Utility Solutions Limited, indicated Pipelines Limited
- Service pipes etc. may not be shown but their presence should be anticipated
- You must use safe digging practices in accordance with HSG047 to establish the actual position of mains, services and other apparatus before any mechanical excavation is used
- It is your responsibility to ensure this information is provided to all persons working near your plant

Please note: If you have **overruns or misalignments** between base maps that make it difficult to understand please contact DBYD@enterpriseclearing.co.uk or call 0345 070 7386

Crown Copyright © - Reproduced by permission of Ordnance Survey on behalf of HMSO. and database right 2025. All rights reserved.
Ordnance Survey Licence number 100030994 (ESRI) and 100048660 (direct). Plans generated by DigSAFE Pro™ software provided by linesearchbeforeUdig.

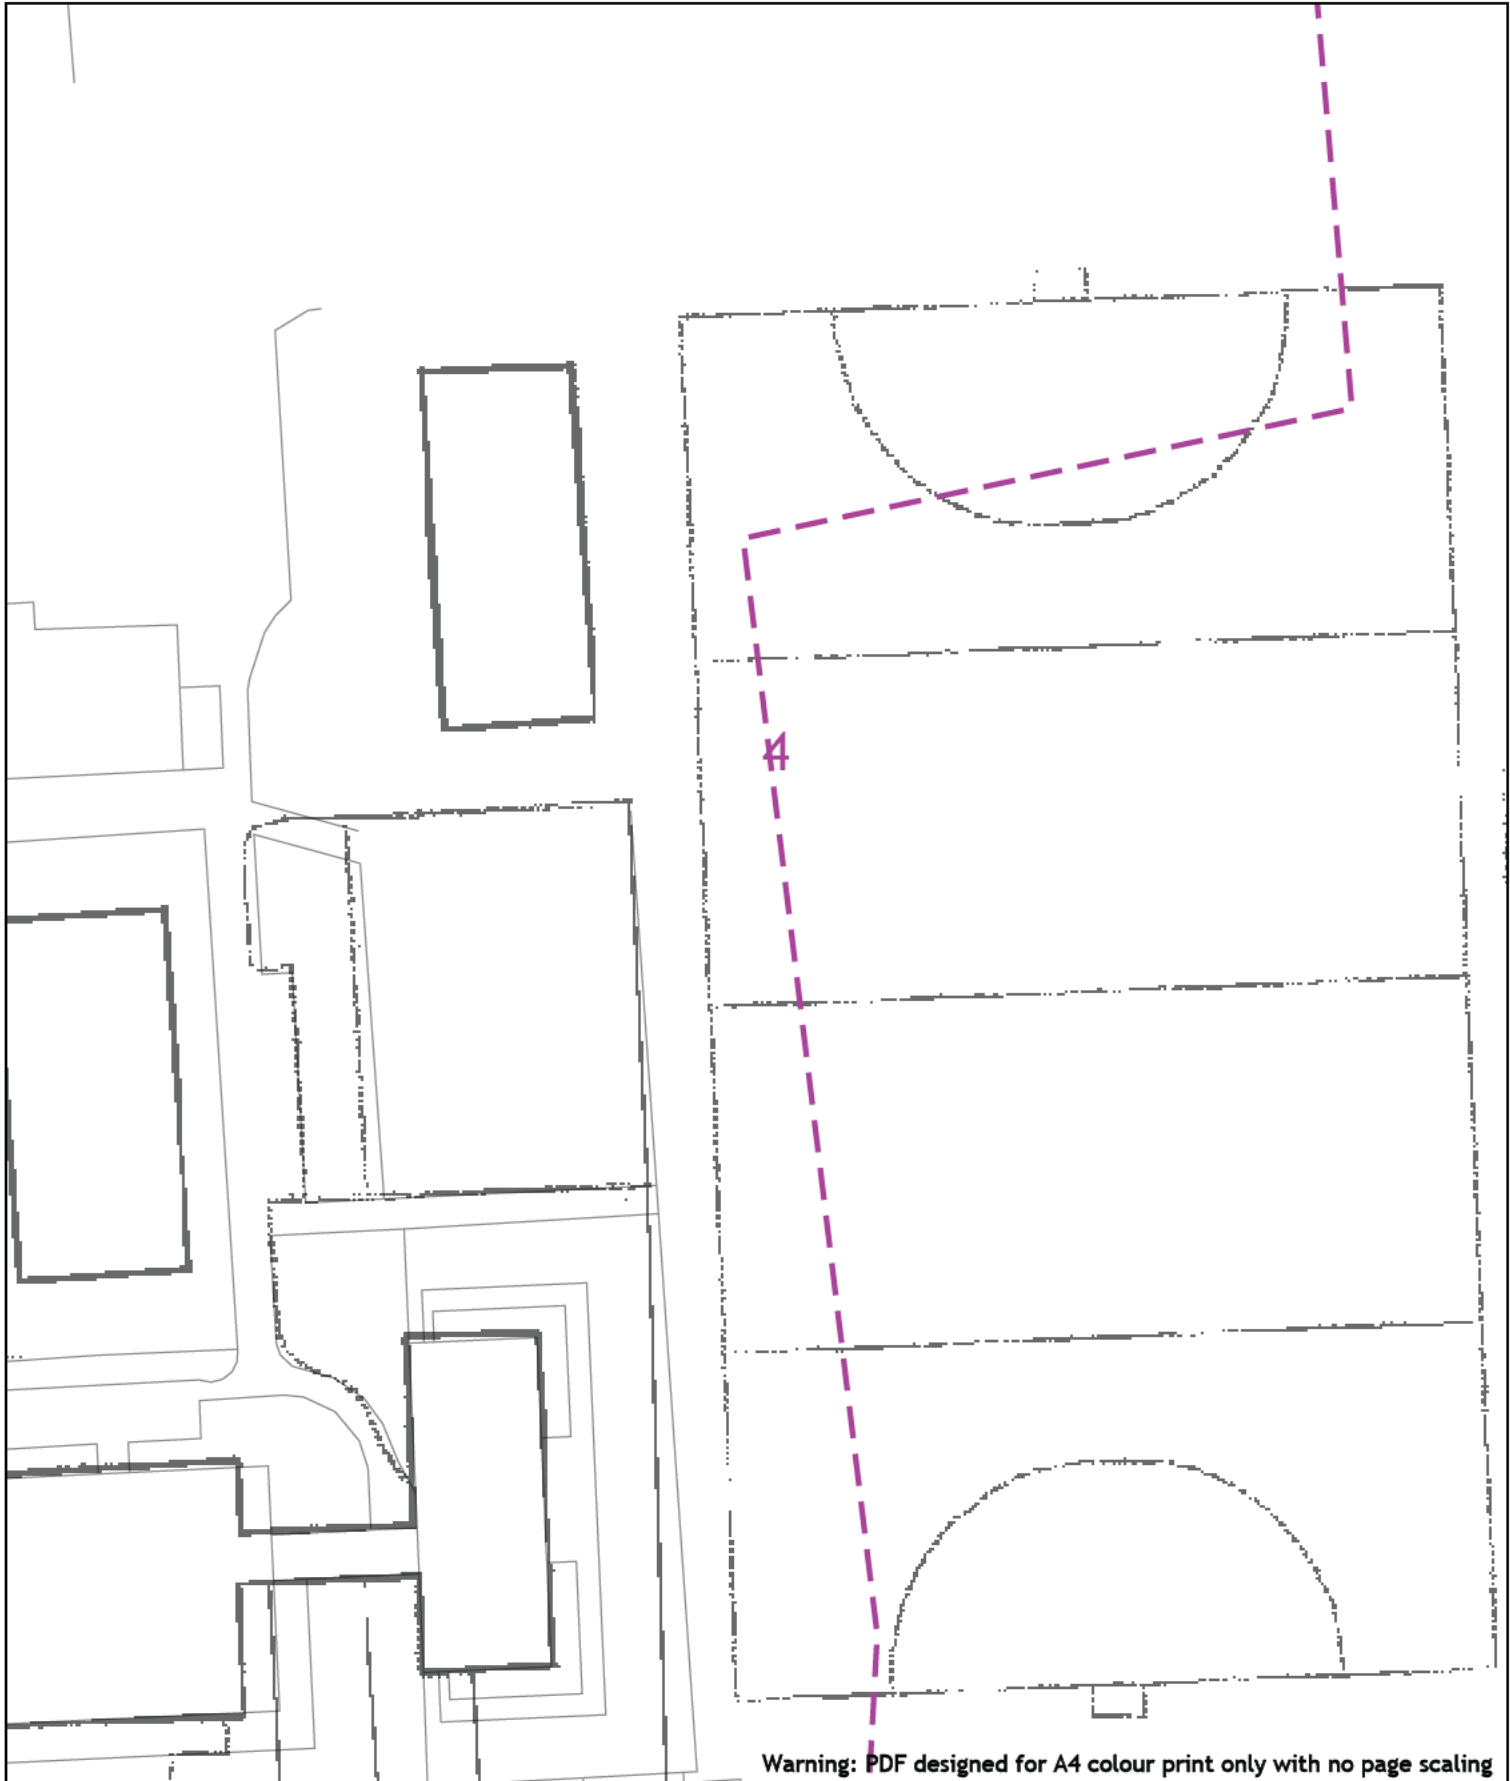

Warning: PDF designed for A4 colour print only with no page scaling

0 20m Dig Sites Area: Line:

Date Requested: 30/05/2025
Job Reference: 37463776
Site Location: 554118 237548
Requested by:
Your Scheme/Reference:
S62A/2025/0107

LP Main

LP Service

MP Main

MP Service

IP Main

Valve Closed

Valve Open

CSEP

Pressure Reduction Station

End Closure

Reducer

Ducting

Gas Supply Point

IMPORTANT NOTICES

This information is given as a guide only and its accuracy cannot be guaranteed

The plan only shows pipes owned by SSE Utility Solutions Limited, Indigo Pipelines Limited

Service pipes etc. may not be shown but their presence should be anticipated

You must use safe digging practices in accordance with H5(G47) to establish the actual position of mains, services and other apparatus before any mechanical excavation is used

It is your responsibility to ensure this information is provided to all persons working near our plant

If in doubt call the SSE Enterprise Dial Before You Dig team on 0345 070 7386.

Please note: if you have overlaps or misalignments between base maps that make it difficult to understand please contact DBYDenterpriseenquiries@sse.com or call 0345 070 7386

N

W

E

S

indigo pipelines

Indigo Pipelines Ltd.

Registered Office:

Loddon Reach,


Reading Road,

Arborfield,

Reading,

Berkshire, RG2 9HU


Crown Copyright © - Reproduced by permission of Ordnance Survey on behalf of HMSO, and database right 2025. All rights reserved.
Ordnance Survey Licence number 100030994 (ESR) and 100048660 (direct). Plans generated by DigSAFE Pro™ software provided by LinesearchbeforeUdig.

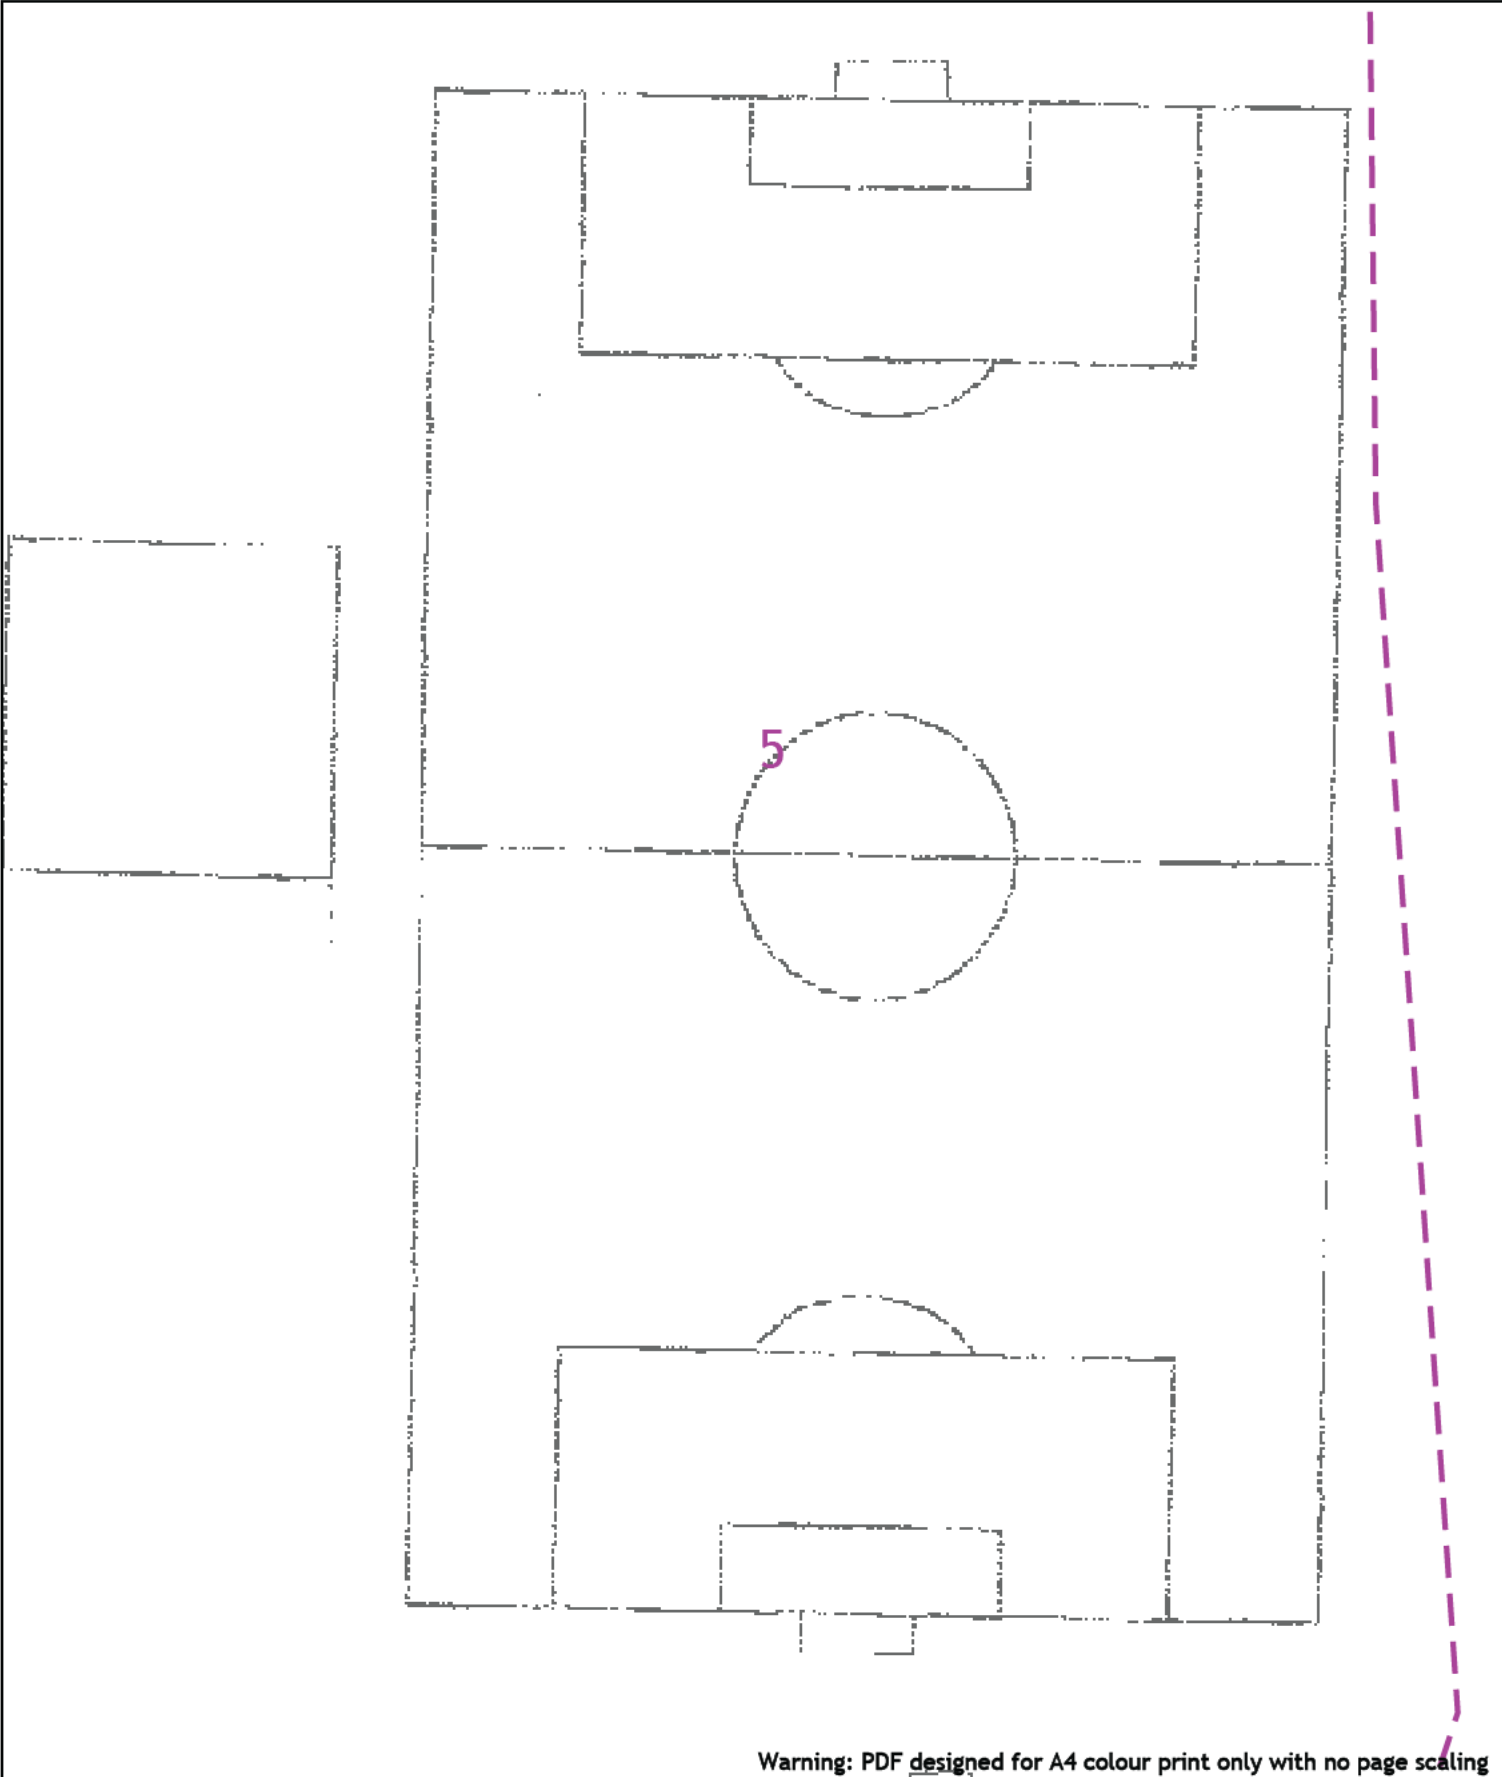


Warning: PDF designed for A4 colour print only with no page scaling

020m

Dig Sites


Area: 

Line: 


Date Requested: 30/05/2025


Job Reference: 37463776


Site Location: 554118 237548


Requested by: 


Your Scheme/Reference: S62A/2025/0107


 LP Main


 LP Service


 MP Main


 MP Service


 IP Main


 Valve Closed


 Valve Open

 
 CSEP


 Pressure Reduction Station


 End Closure

  Reducer

 Ducting

 Gas Supply Point





Indigo Pipelines Ltd.

Registered Office:

Loddon Reach,

Reading Road,

Arborfield,

Reading,

Berkshire, RG2 9HU

• This information is given as a guide only and its accuracy cannot be guaranteed

• The plan only shows pipes owned by SSE Utility Solutions Limited, Indigo Pipelines Limited

• Service pipes etc. may not be shown but their presence should be anticipated

• You must use safe digging practices in accordance with HSG47 to establish the actual position of mains, services and other apparatus before any mechanical excavation is used

• It is your responsibility to ensure this information is provided to all persons working near our plant

• If in doubt call the SSE Enterprise Dial Before You Dig team on 0345 070 7386

Please note: if you have overlaps or misalignments between base maps that make it difficult to understand please contact DBYEnterpriseEnquiries@sse.com or call 0345 070 7386

Crown Copyright. © - Reproduced by permission of Ordnance Survey on behalf of HMSO, and database right 2025. All rights reserved.

Ordnance Survey Licence number 100030994 (ESR) and 100048660 (direct). Plans generated by DigSAFE Pro™ software provided by LinesearchbeforeUdig.



Indigo Pipelines Ltd.
Registered Office:
Loddon Reach,
Reading Road,
Arborfield,
Reading,
Berkshire, RG2 9HU

IMPORTANT NOTICES

- This information is given as a guide only and its accuracy cannot be guaranteed
- The plan only shows pipes owned by SSE Utility Solutions Limited, indicated Pipelines Limited
- Service pipes etc. may not be shown but their presence should be anticipated
- You must use safe digging practices in accordance with HSG47 to establish the actual position of mains, services and other apparatus before any mechanical excavation is used
- It is your responsibility to ensure this information is provided to all persons working near our plant
- If in doubt call the SSE Enterprise Dial Before You Dig team on 0345 070 7386.

Please note: if you have overlaps or misalignments between maps that make it difficult to understand please contact DBYEnterpriseEnquiries@sse.com or call 0345 070 7386



020m

Dig Sites

Area:

Line:

Date Requested: 30/05/2025

Job Reference: 37463776

Site Location: 554118 237548

Requested by:

Your Scheme/Reference: 562A/2025/0107

Scale: 1:500 (When plotted at A4)

LP Main

LP Service

MP Main

MP Service

IP Main

Valve Closed

Valve Open

CSEP

End Closure

Reducer

Ducting

Gas Supply Point

IMPORTANT NOTICES

- This information is given as a guide only and its accuracy cannot be guaranteed
- The plan only shows pipes owned by SSE Utility Solutions Limited, Indigo Pipelines Limited
- Service pipes etc. may not be shown but their presence should be anticipated
- You must use safe digging practices in accordance with HSG47 to establish the actual position of mains, services and other apparatus before any mechanical excavation is used
- It is your responsibility to ensure this information is provided to all persons working near our plant
- If in doubt call the SSE Enterprise Dial Before You Dig team on 0345 070 7386

Please note: If you have overlaps or misalignments between base maps that make it difficult to understand please contact DBYDEnterpriseEnquiries@sse.com or call 0345 070 7386

Indigo Pipelines Ltd.

Registered Office:

Loddon Reach,

Reading Road,


Arborfield,

Reading,

Berkshire, RG2 9HU

Crown Copyright © - Reproduced by permission of Ordnance Survey on behalf of HMSO, and database right 2025. All rights reserved.

Ordnance Survey Licence number 100030994 (ESR) and 100048660 (direct). Plans generated by DigSAFE Pro™ software provided by LinesearchbeforeUdig.

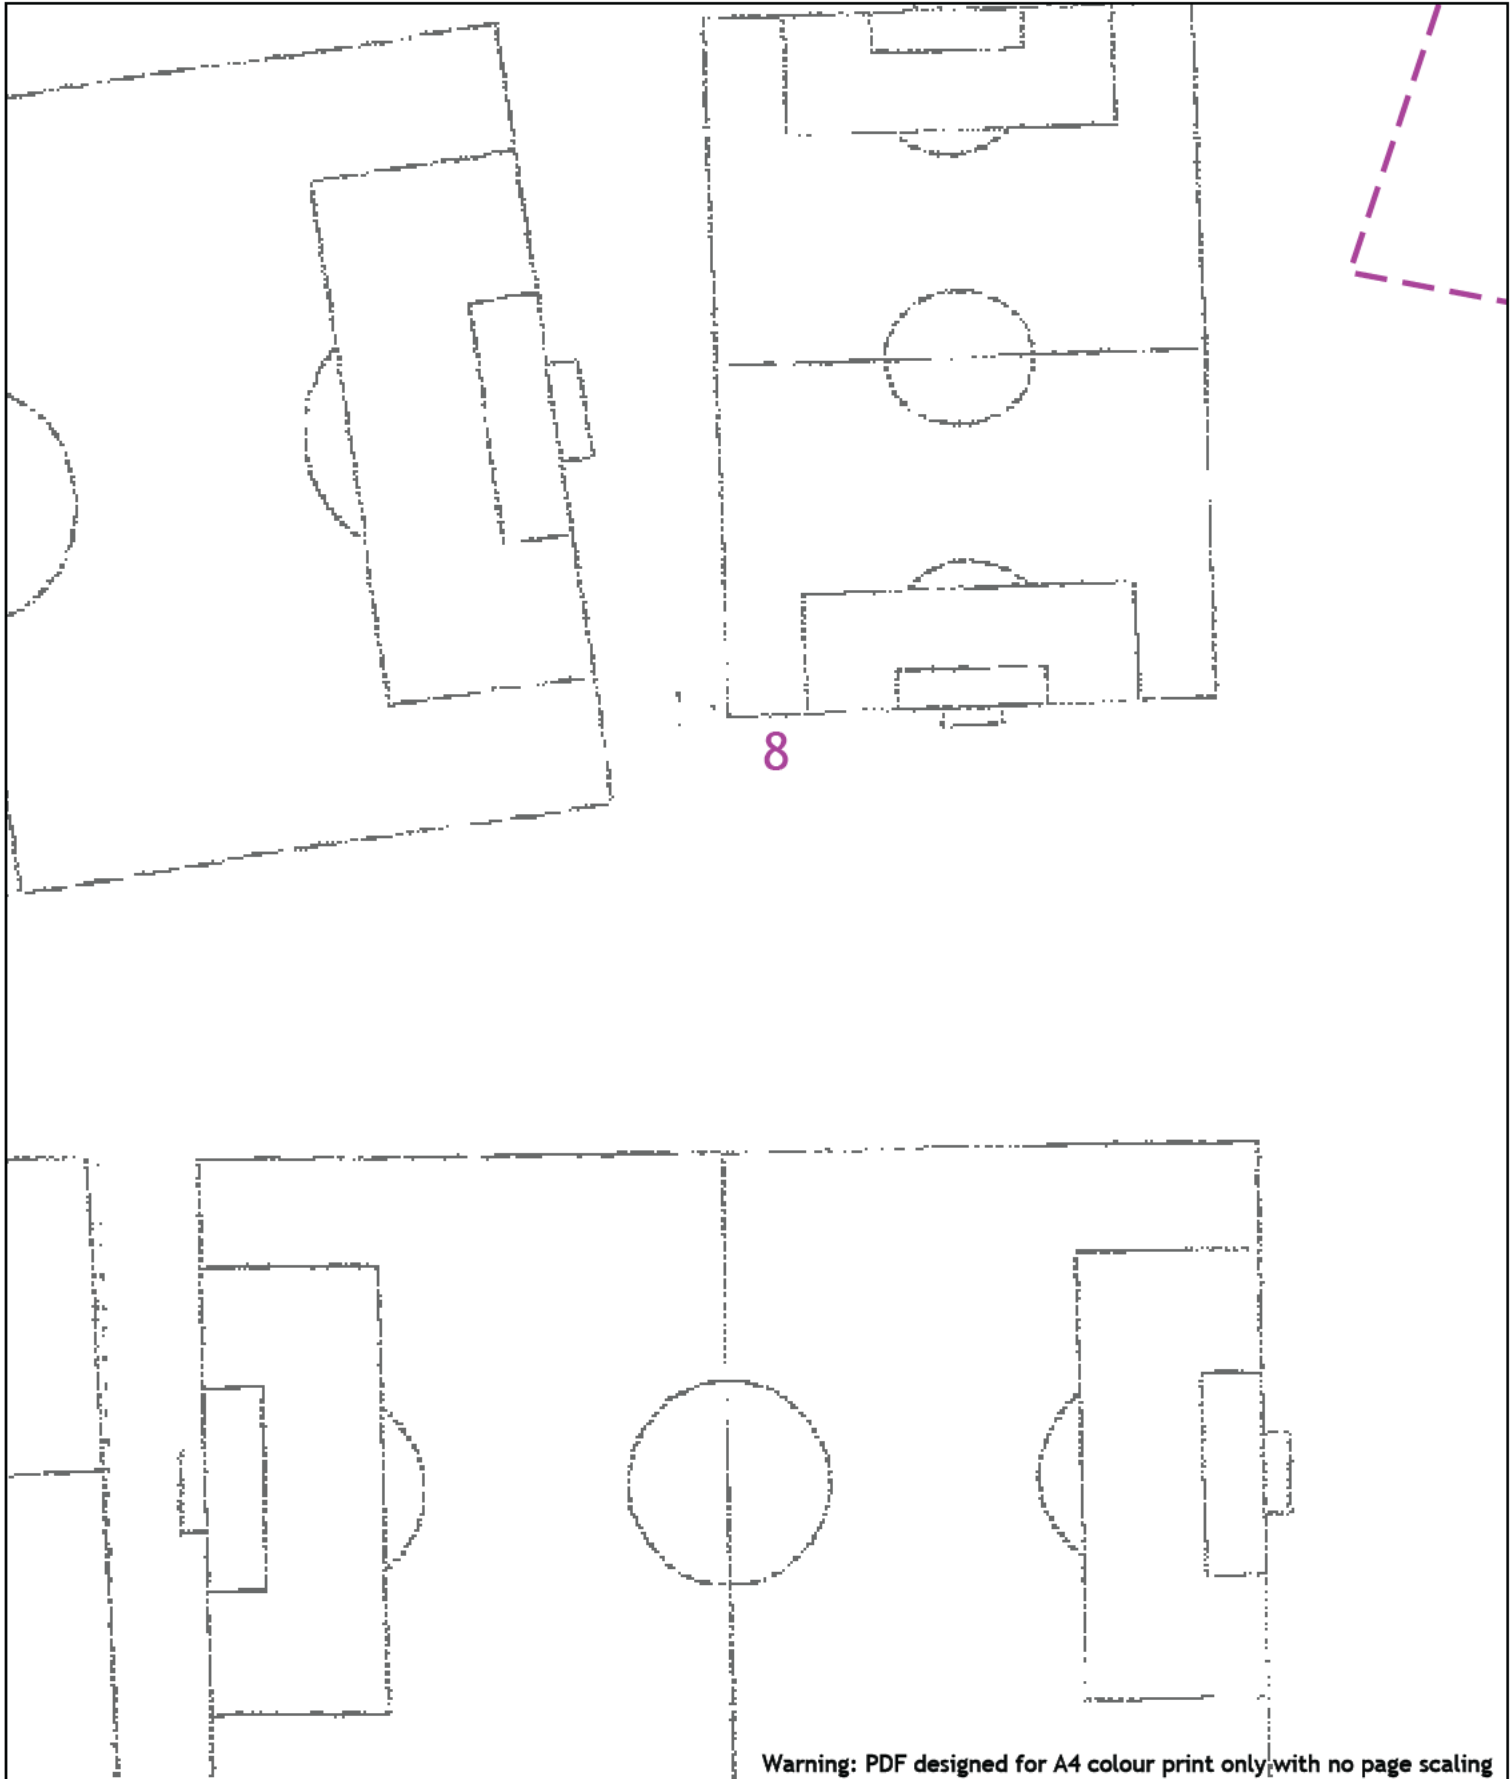

Warning: PDF designed for A4 colour print only with no page scaling

020m Dig Sites Area: Line:

Date Requested: 30/05/2025

Job Reference: 37463776

Site Location: 554118 237548

Requested by:

Your Scheme/Reference: S62A/2025/0107

Scale: 1:500 (When plotted at A4)

LP Main

LP Service

MP Main

MP Service

IP Main

Valve Closed

Valve Open

CSEP

Pressure Reduction Station

End Closure

Reducer

Ducting

Gas Supply Point

IMPORTANT NOTICES

This information is given as a guide only and its accuracy cannot be guaranteed

The plan only shows pipes owned by SSE Utility Solutions Limited, Indigo Pipelines Limited

Service pipes etc. may not be shown but their presence should be anticipated

You must use safe digging practices in accordance with H5(G47) to establish the actual position of mains, services and other apparatus before any mechanical excavation is used

It is your responsibility to ensure this information is provided to all persons working near our plant

If in doubt call the SSE Enterprise Dial Before You Dig team on 0345 070 7386

Please note: if you have overlaps or misalignments between base maps that make it difficult to understand please contact DBYDenterpriseenquiries@sse.com or call 0345 070 7386

N

W

E

S

indigo pipelines

Indigo Pipelines Ltd.

Registered Office:

Loddon Reach,

Reading Road,


Arborfield,

Reading,

Bearkshire, RG2 9HU

Crown Copyright © - Reproduced by permission of Ordnance Survey on behalf of HMSO, and database right 2025. All rights reserved.

Ordnance Survey Licence number 100030994 (ESR) and 100048660 (direct).Plans generated by DigSAFE Pro™ software provided by LinesearchbeforeUdig.

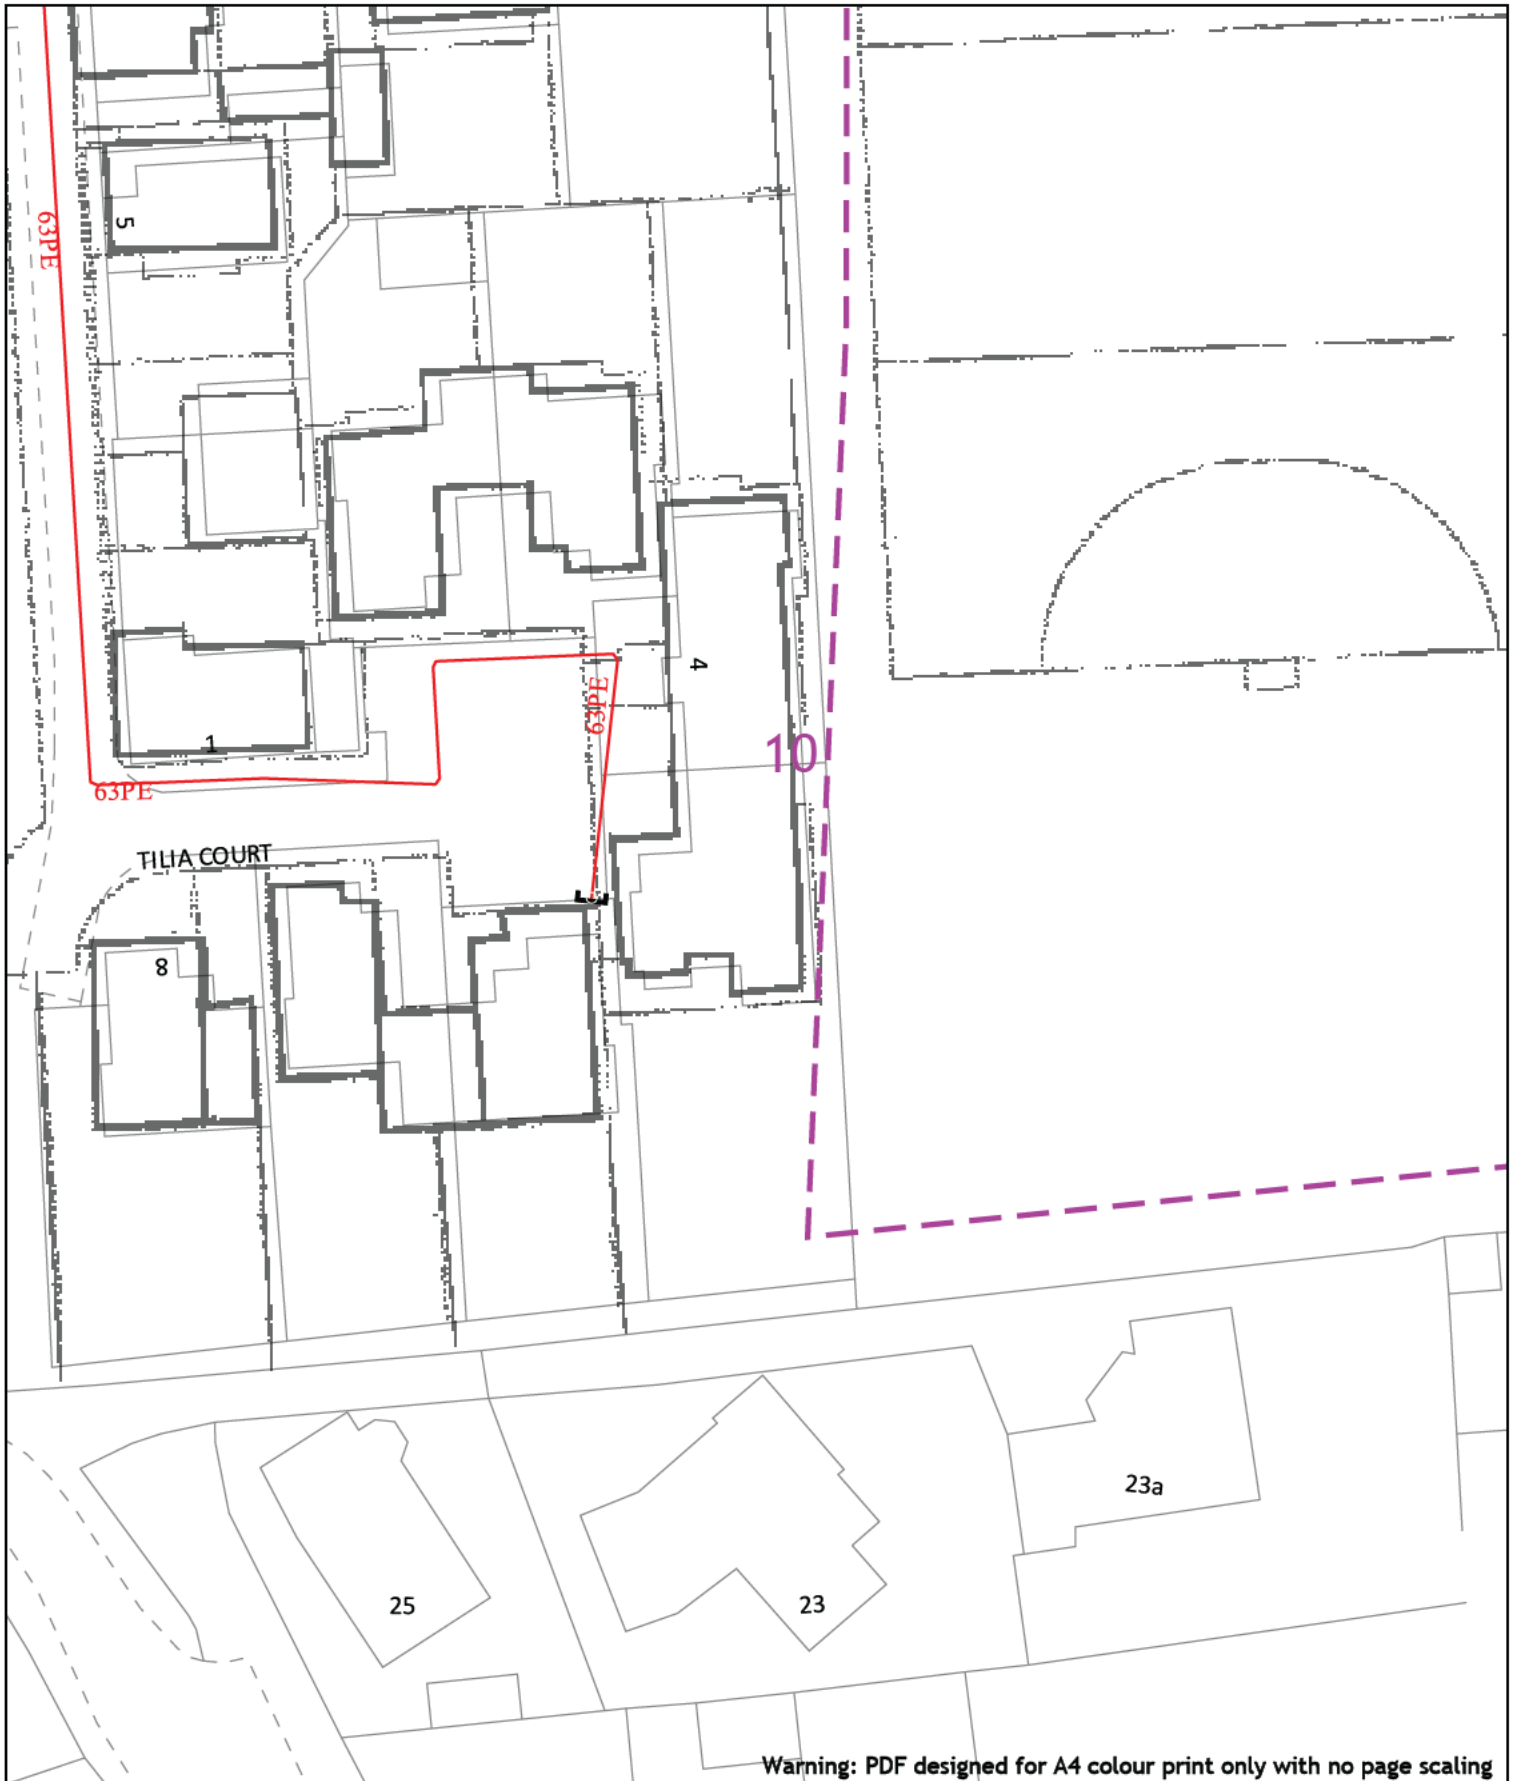


0 20m

Dig Sites Area: Line:


<p>Date Requested: 30/05/2025 Job Reference: 37463776 Site Location: 554118 237548 Requested by: XXXXXXXXXX Your Scheme/Reference: S62A/2025/0107</p>	<table style="width: 100%; border-collapse: collapse;"> <tr> <td style="width: 33%; border-right: 1px solid black; padding-right: 5px;"> <p> LP Main</p> <p> LP Service</p> <p> MP Main</p> <p> MP Service</p> <p> IP Main</p> </td> <td style="width: 33%; border-right: 1px solid black; padding-right: 5px;"> <p> Valve Closed</p> <p> Valve Open</p> <p> CSEP</p> <p> Pressure Reduction Station</p> <p> End Closure</p> </td> <td style="width: 33%; padding-left: 5px;"> <p> Reducer</p> <p> Ducting</p> <p> Gas Supply Point</p> </td> </tr> </table> <p>IMPORTANT NOTICES</p> <ul style="list-style-type: none"> This information is given as a guide only and its accuracy cannot be guaranteed The plan only shows pipes owned by SSE Utility Solutions Limited, Indigo Pipelines Limited Service pipes etc. may not be shown but their presence should be anticipated You must use safe digging practices in accordance with H5(G47) to establish the actual position of mains, services and other apparatus before any mechanical excavation is used It is your responsibility to ensure this information is provided to all persons working near our plant If in doubt call the SSE Enterprise Dial Before You Dig team on 0345 070 7386. <p><small>Please note: If you have overlaps or misalignments between base maps that make it difficult to understand please contact DBYDEnterpriseEnquiries@sse.com or call 0345 070 7386</small></p>	<p> LP Main</p> <p> LP Service</p> <p> MP Main</p> <p> MP Service</p> <p> IP Main</p>	<p> Valve Closed</p> <p> Valve Open</p> <p> CSEP</p> <p> Pressure Reduction Station</p> <p> End Closure</p>	<p> Reducer</p> <p> Ducting</p> <p> Gas Supply Point</p>	<p>Indigo Pipelines Ltd. Registered Office: Loddon Reach, Reading Road, Arborfield, Reading, Berkshire, RG2 9HU</p>
<p> LP Main</p> <p> LP Service</p> <p> MP Main</p> <p> MP Service</p> <p> IP Main</p>	<p> Valve Closed</p> <p> Valve Open</p> <p> CSEP</p> <p> Pressure Reduction Station</p> <p> End Closure</p>	<p> Reducer</p> <p> Ducting</p> <p> Gas Supply Point</p>			

Scale: 1:500 (When plotted at A4)

Crown Copyright. © - Reproduced by permission of Ordnance Survey on behalf of HMSO, and database right 2025. All rights reserved.
 Ordnance Survey Licence number 100030994 (ESR) and 100048660 (direct). Plans generated by DigSAFE Pro™ software provided by LinesearchbeforeUdig.

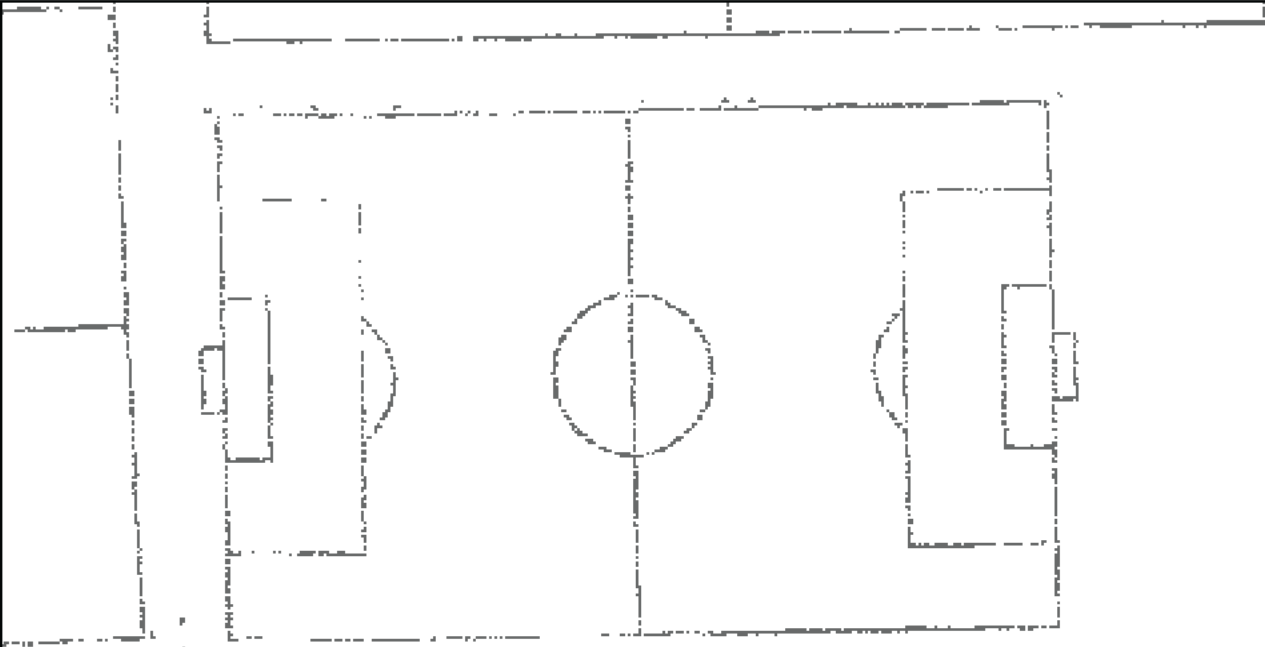

11

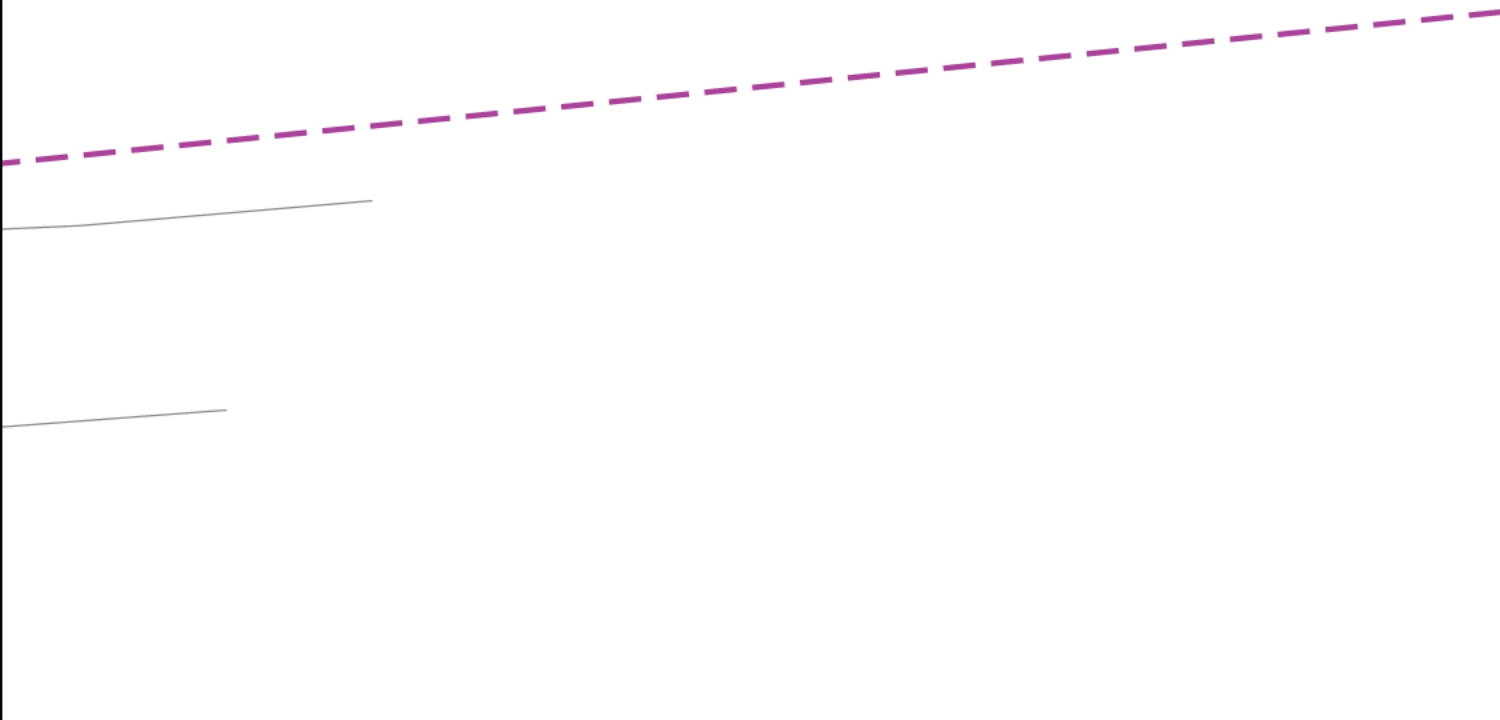

Warning: PDF designed for A4 colour print only with no page scaling

020m Dig Sites Area: Line:

Date Requested: 30/05/2025

Job Reference: 37463776

Site Location: 554118 237548

Requested by:

Your Scheme/Reference: 562A/2025/0107

Scale: 1:500 (When plotted at A4)

LP Main

LP Service

MP Main

MP Service

IP Main

Valve Closed

Valve Open

CSEP

Pressure Reduction Station

End Closure

Reducer

Ducting

Gas Supply Point

IMPORTANT NOTICES

This information is given as a guide only and its accuracy cannot be guaranteed

The plan only shows pipes owned by SSE Utility Solutions Limited, Indigo Pipelines Limited

Service pipes etc. may not be shown but their presence should be anticipated

You must use safe digging practices in accordance with H5(G)47 to establish the actual position of mains, services and other apparatus before any mechanical excavation is used

It is your responsibility to ensure this information is provided to all persons working near our plant

If in doubt call the SSE Enterprise Dial Before You Dig team on 0345 070 7386.

Please note: if you have overlaps or misalignments between base maps that make it difficult to understand please contact DBYDenterpriseenquiries@sse.com or call 0345 070 7386

N

W

E

S

indigo pipelines

Indigo Pipelines Ltd.

Registered Office:

Loddon Reach,

Reading Road,

Arborfield,

Reading,

Berkshire, RG2 9HU

Crown Copyright © - Reproduced by permission of Ordnance Survey on behalf of HMSO, and database right 2025. All rights reserved.
Ordnance Survey Licence number 100030994 (ESR) and 100048660 (direct). Plans generated by DigSAFE Pro™ software provided by LinesearchbeforeUdig.

Warning: PDF designed for A4 colour print only with no page scaling

0 20m Dig Sites Area: Line:

Date Requested: 30/05/2025
Job Reference: 37463776
Site Location: 554118 237548
Requested by:
Your Scheme/Reference:
S62A/2025/0107

- | | | |
|------------|----------------------------|------------------|
| LP Main | Valve Closed | Reducer |
| LP Service | Valve Open | Ducting |
| MP Main | CSEP | Gas Supply Point |
| MP Service | Pressure Reduction Station | |
| IP Main | End Closure | |

IMPORTANT NOTICES

- This information is given as a guide only and its accuracy cannot be guaranteed
- The plan only shows pipes owned by SSE Utility Solutions Limited, Indigo Pipelines Limited
- Service pipes etc. may not be shown but their presence should be anticipated
- You must use safe digging practices in accordance with H5(G)47 to establish the actual position of mains, services and other apparatus before any mechanical excavation is used
- It is your responsibility to ensure this information is provided to all persons working near our plant
- If in doubt call the SSE Enterprise Dial Before You Dig team on 0345 070 7386.

Please note: If you have overlaps or misalignments between base maps that make it difficult to understand please contact DBYDenterpriseenquiries@sse.com or call 0345 070 7386



Indigo Pipelines Ltd.
Registered Office:
Loddon Reach,
Reading Road,
Arborfield,
Reading,
Berkshire, RG2 9HU

Scale: 1:500 (When plotted at A4)