


1:1250

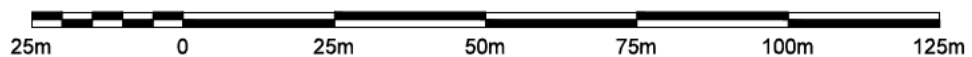

Rev: Date: Amendment:

design

PROJECT:
**237 Gloucester Road,
Bishopston, Bristol, BS7 8NX**

TITLE:
Site Location Plan

SCALE: 1:1250 DATE: May 2025 DRAWN BY: JM

DRAWING NUMBER: 4415.PL.01 REVISION: A