





Existing Block Plan
1:200
4m 0 4m 8m 12m 16m 20m




Proposed Block Plan

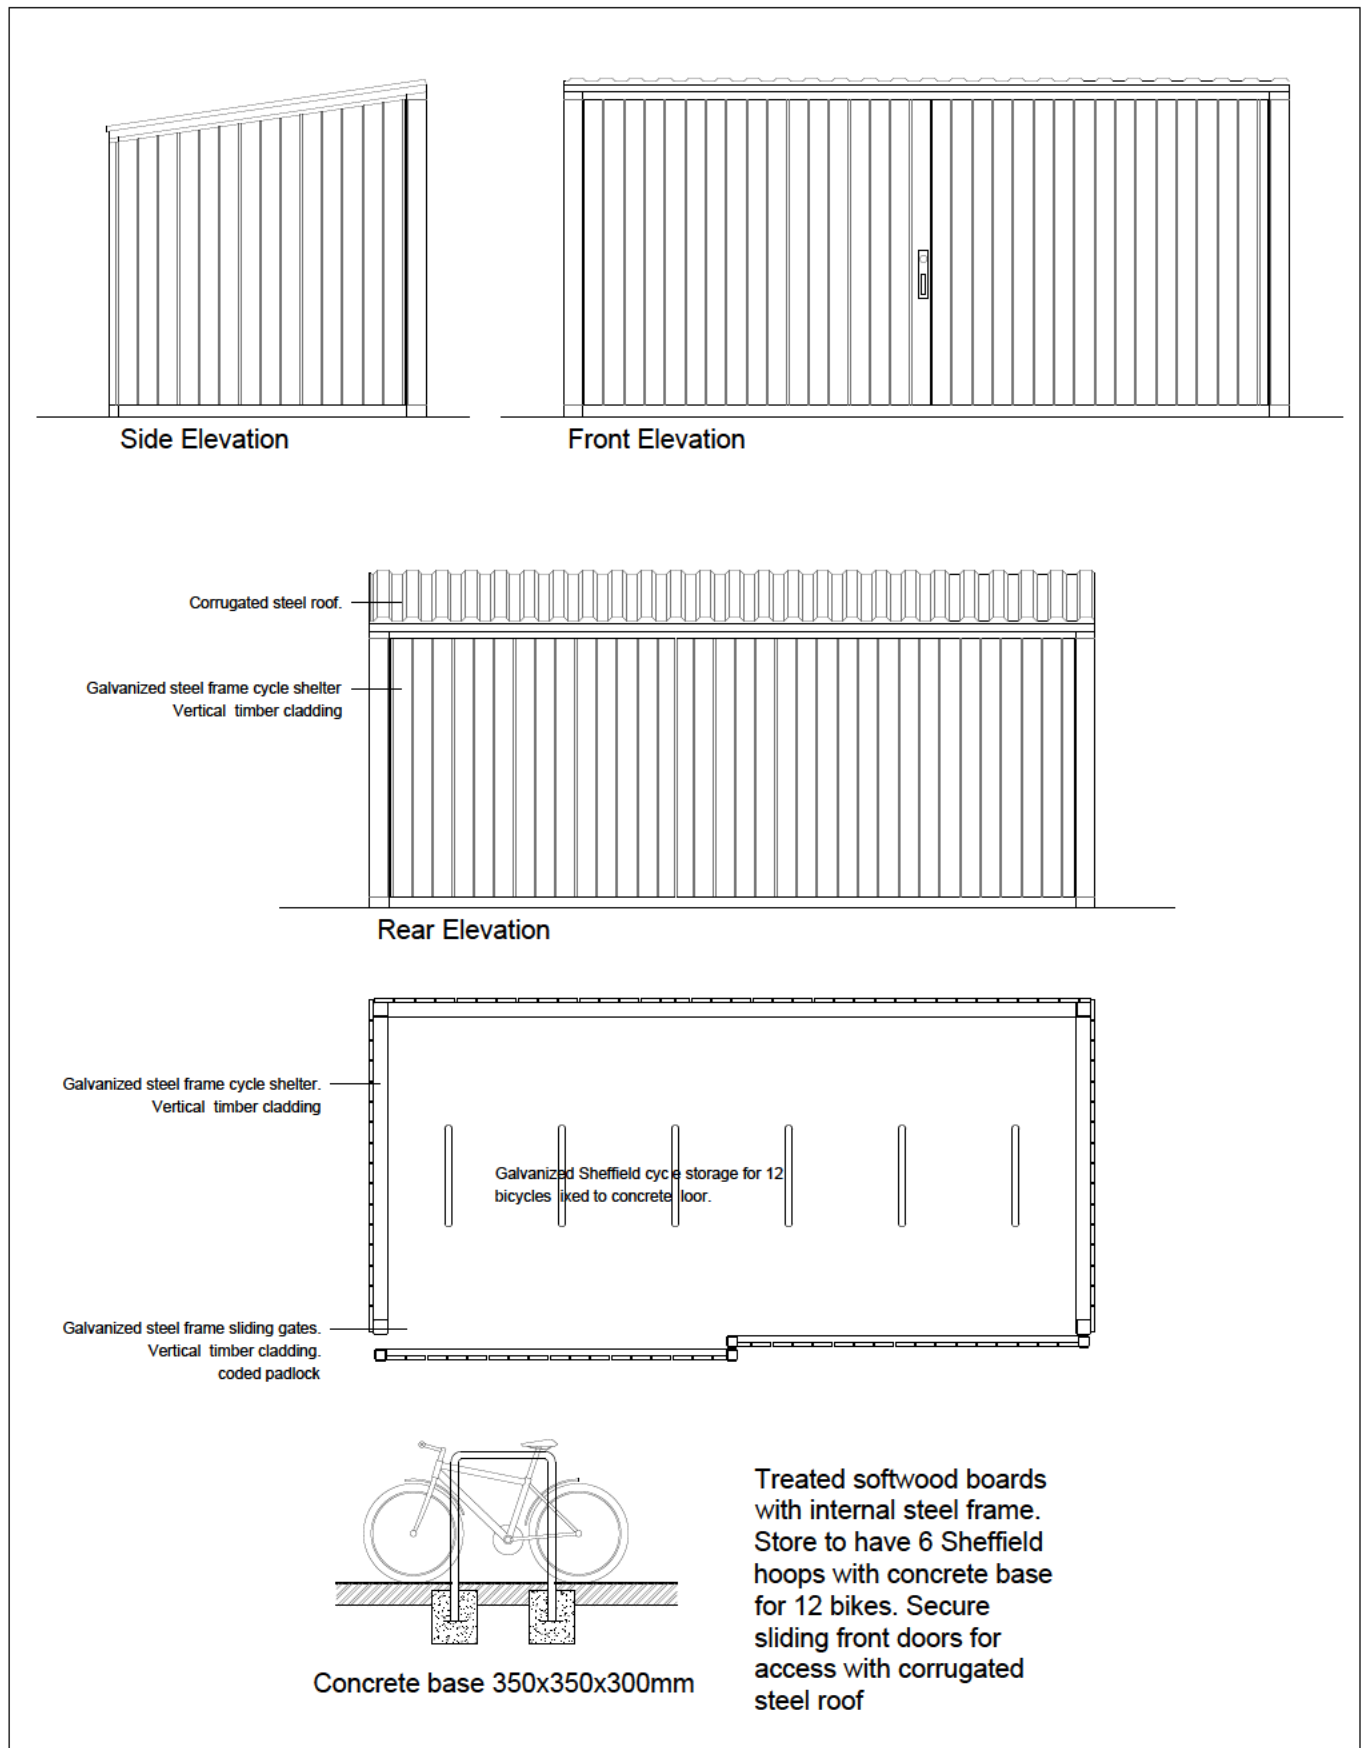

Bin Store
1:50 Scale
1m 0 1m 2m 3m 4m 5m

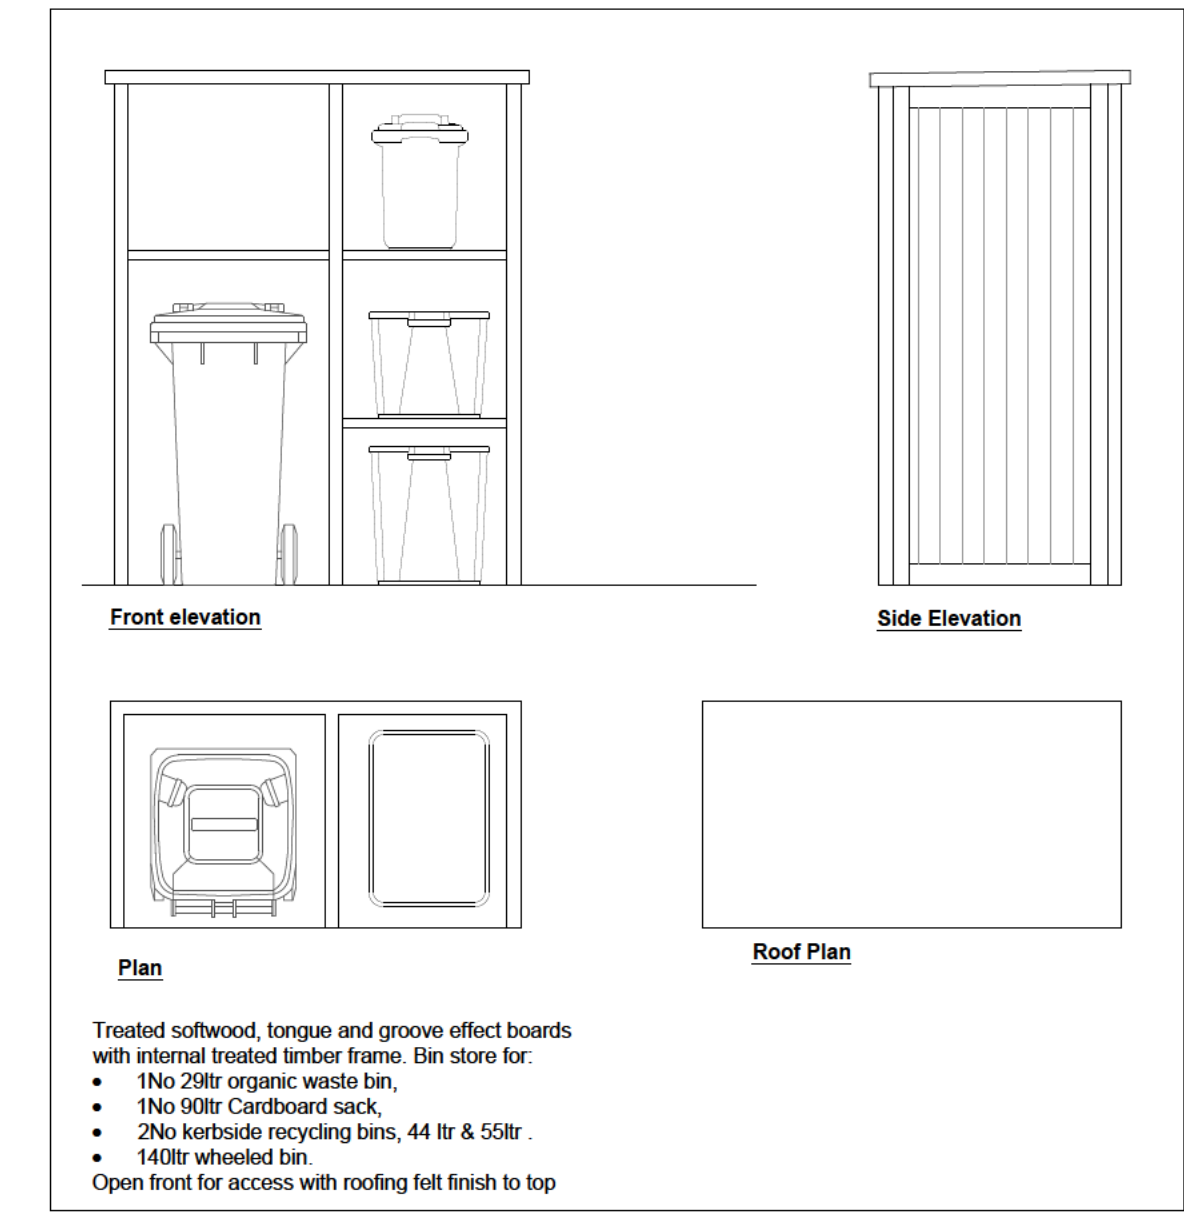

Bin Store
1:25 Scale
0.5m 0 0.5m 1m 1.5m 2m 2.5m

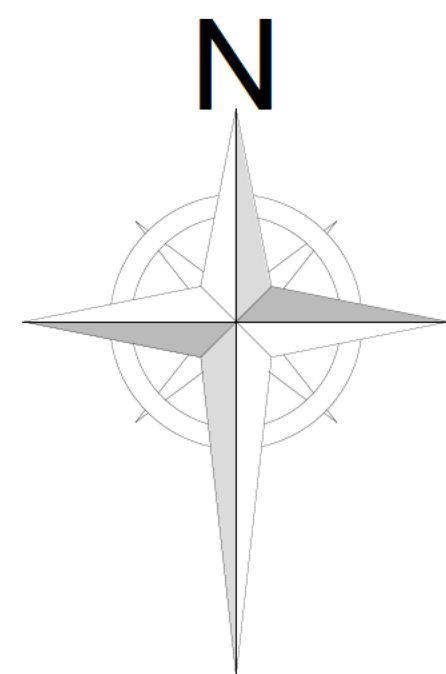

PROJECT:
237 Gloucester Road,
Bristol
TITLE:
Existing & Proposed
Block Plans
SCALE: Varies DATE: May 2025 DRAWN BY: JM
DRAWING NUMBER: 4415.PL.02 REVISION: A