



UNIVERSAL DESTINATIONS & EXPERIENCES UK PROJECT

Former Kempston Hardwick Brickworks
and adjoining land, Bedford


Figure 5.6 Wixams Station Approved Layout

Report reference: 3.5.6.0

Revision number: 00


Date: June 2025



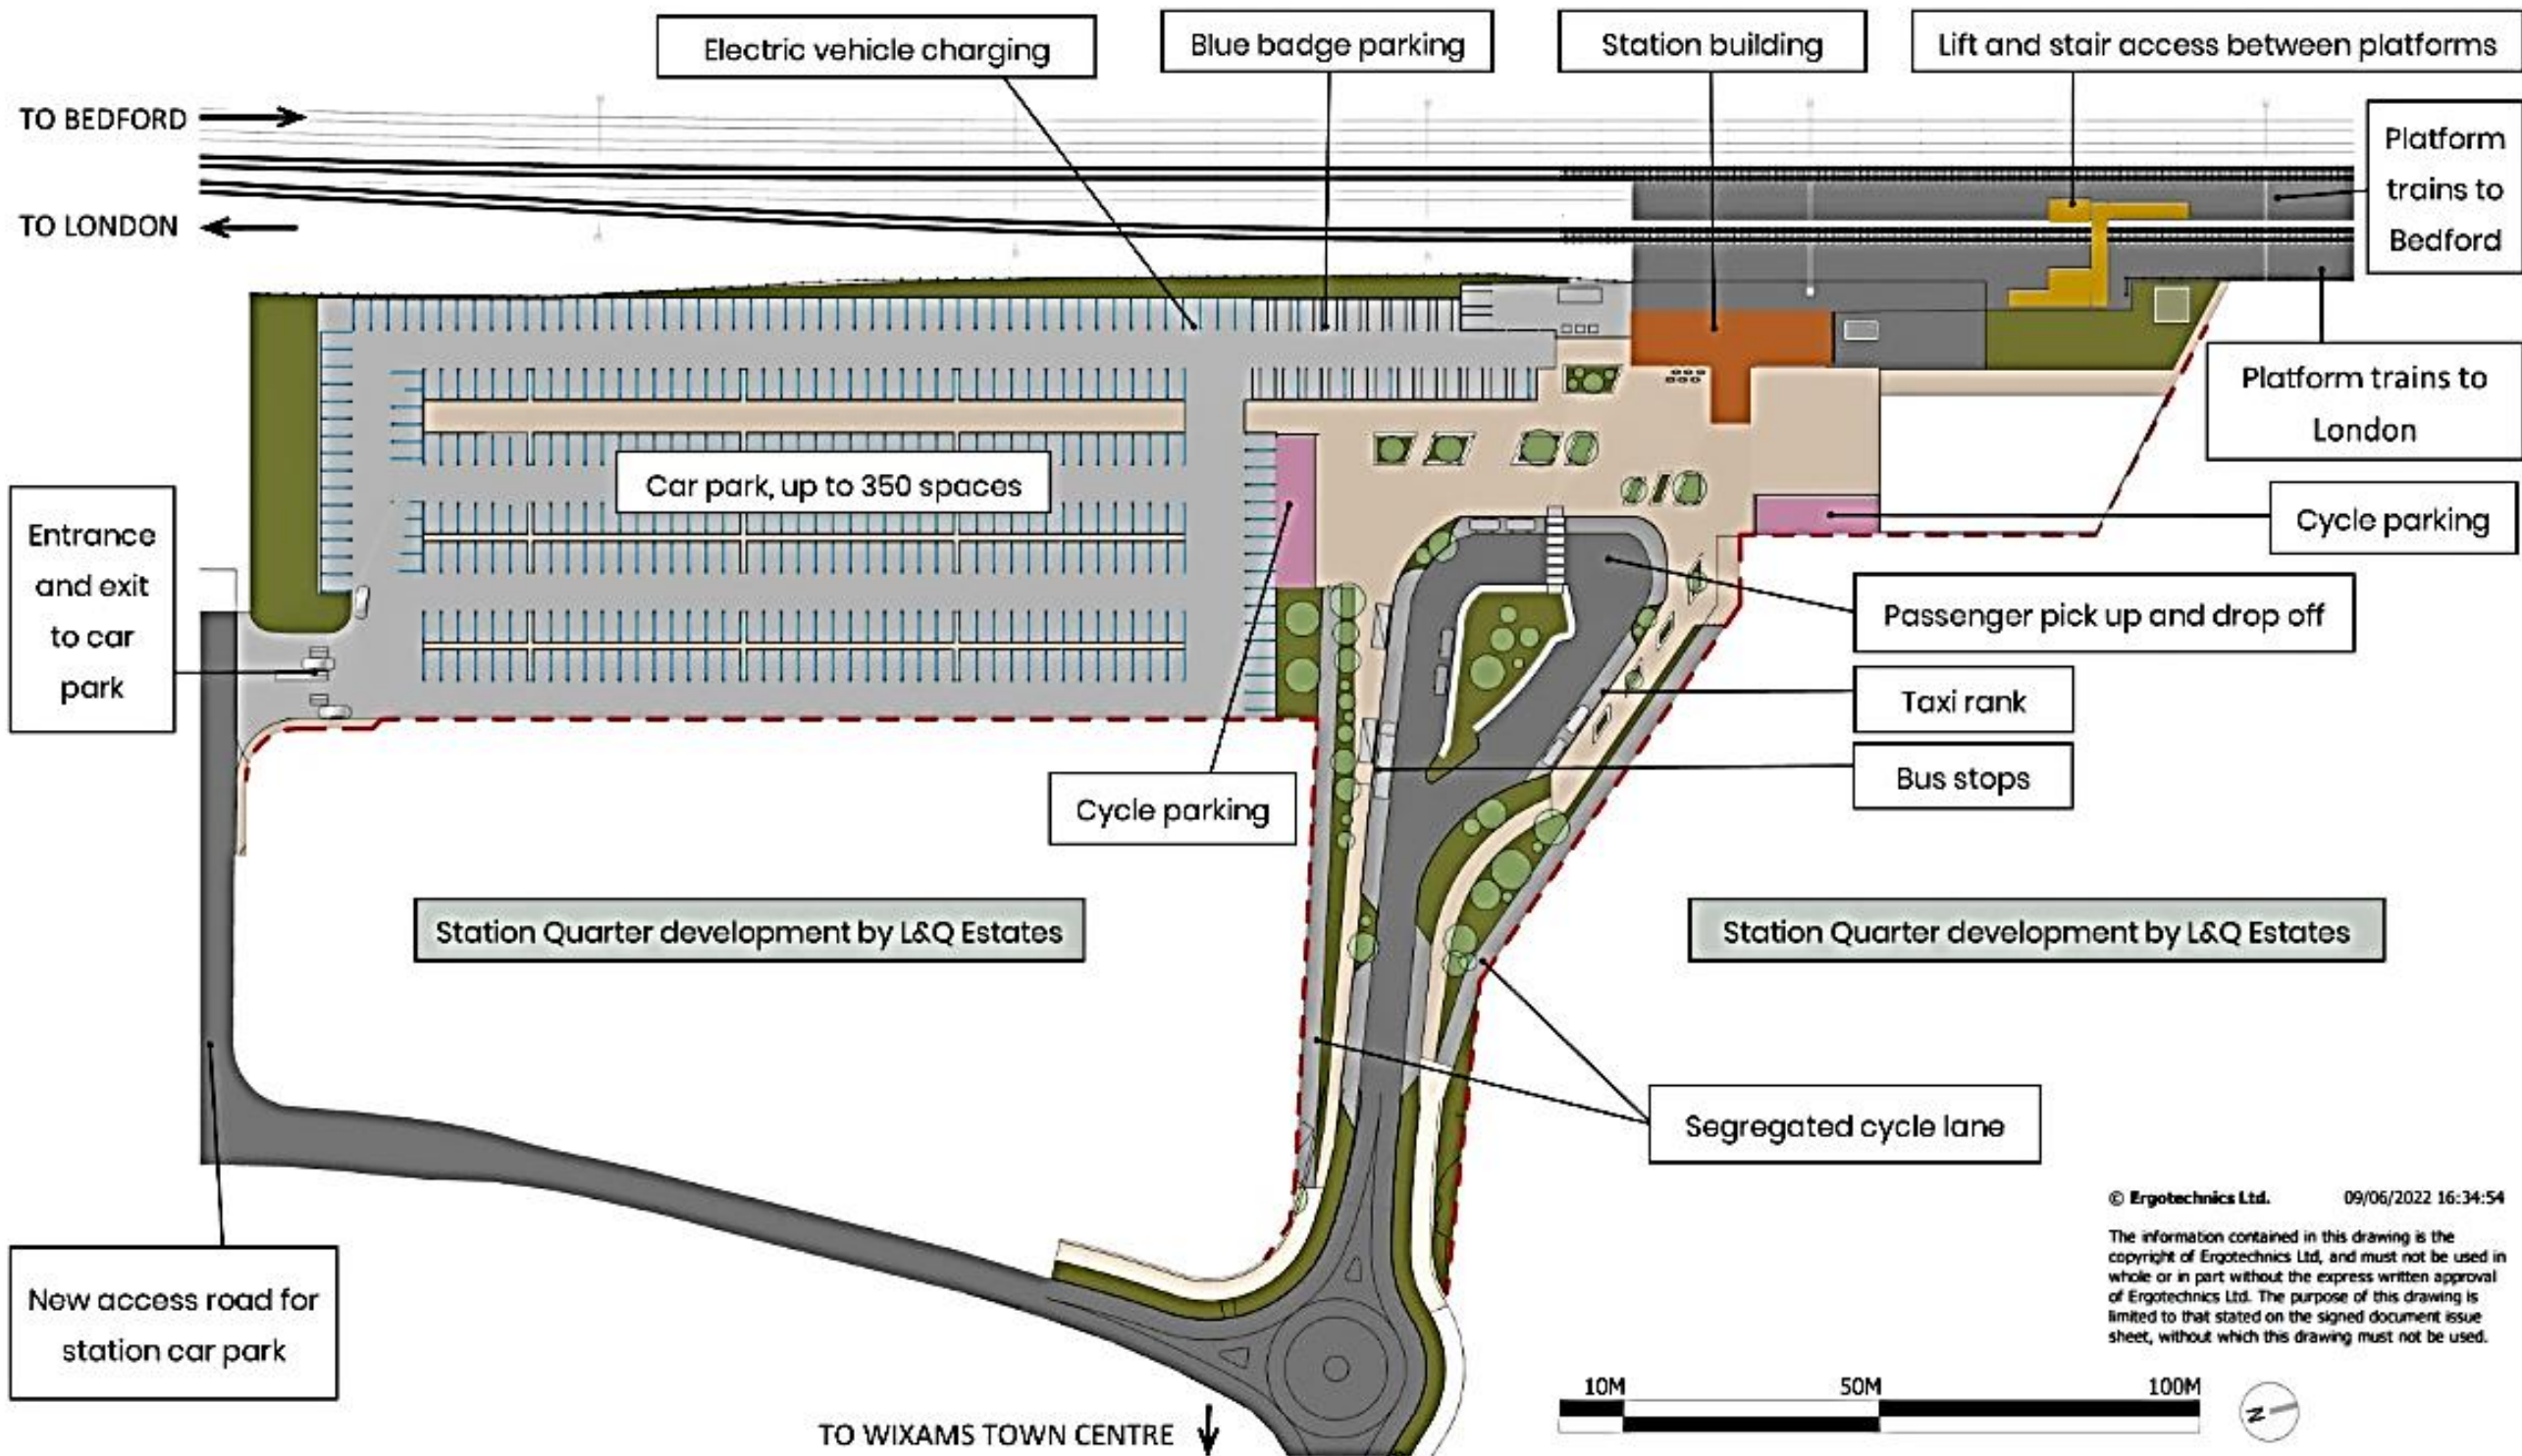

© Ergotechnics Ltd. 09/06/2022 16:34:54

The information contained in this drawing is the copyright of Ergotechnics Ltd, and must not be used in whole or in part without the express written approval of Ergotechnics Ltd. The purpose of this drawing is limited to that stated on the signed document issue sheet, without which this drawing must not be used.

	Universal Destinations & Experiences				Project 320	
	Wixams Station Approved Layout				 <p>Network Building, 97 Tottenham Court Road, London W1T 4TP Tel: 020 7580 7373 Email: vectos@vectos.co.uk www.vectos.co.uk</p>	
	DRAWN: GS	CHECKED: GS	DATE: May 2024	SCALES: NTS	DRAWING REFERENCE: Figure 5.6	