



UNIVERSAL DESTINATIONS & EXPERIENCES UK PROJECT

Former Kempston Hardwick Brickworks
and adjoining land, Bedford


Site Location Plan

Report reference: 1.6.0

Revision number: 00

Date: June 2025



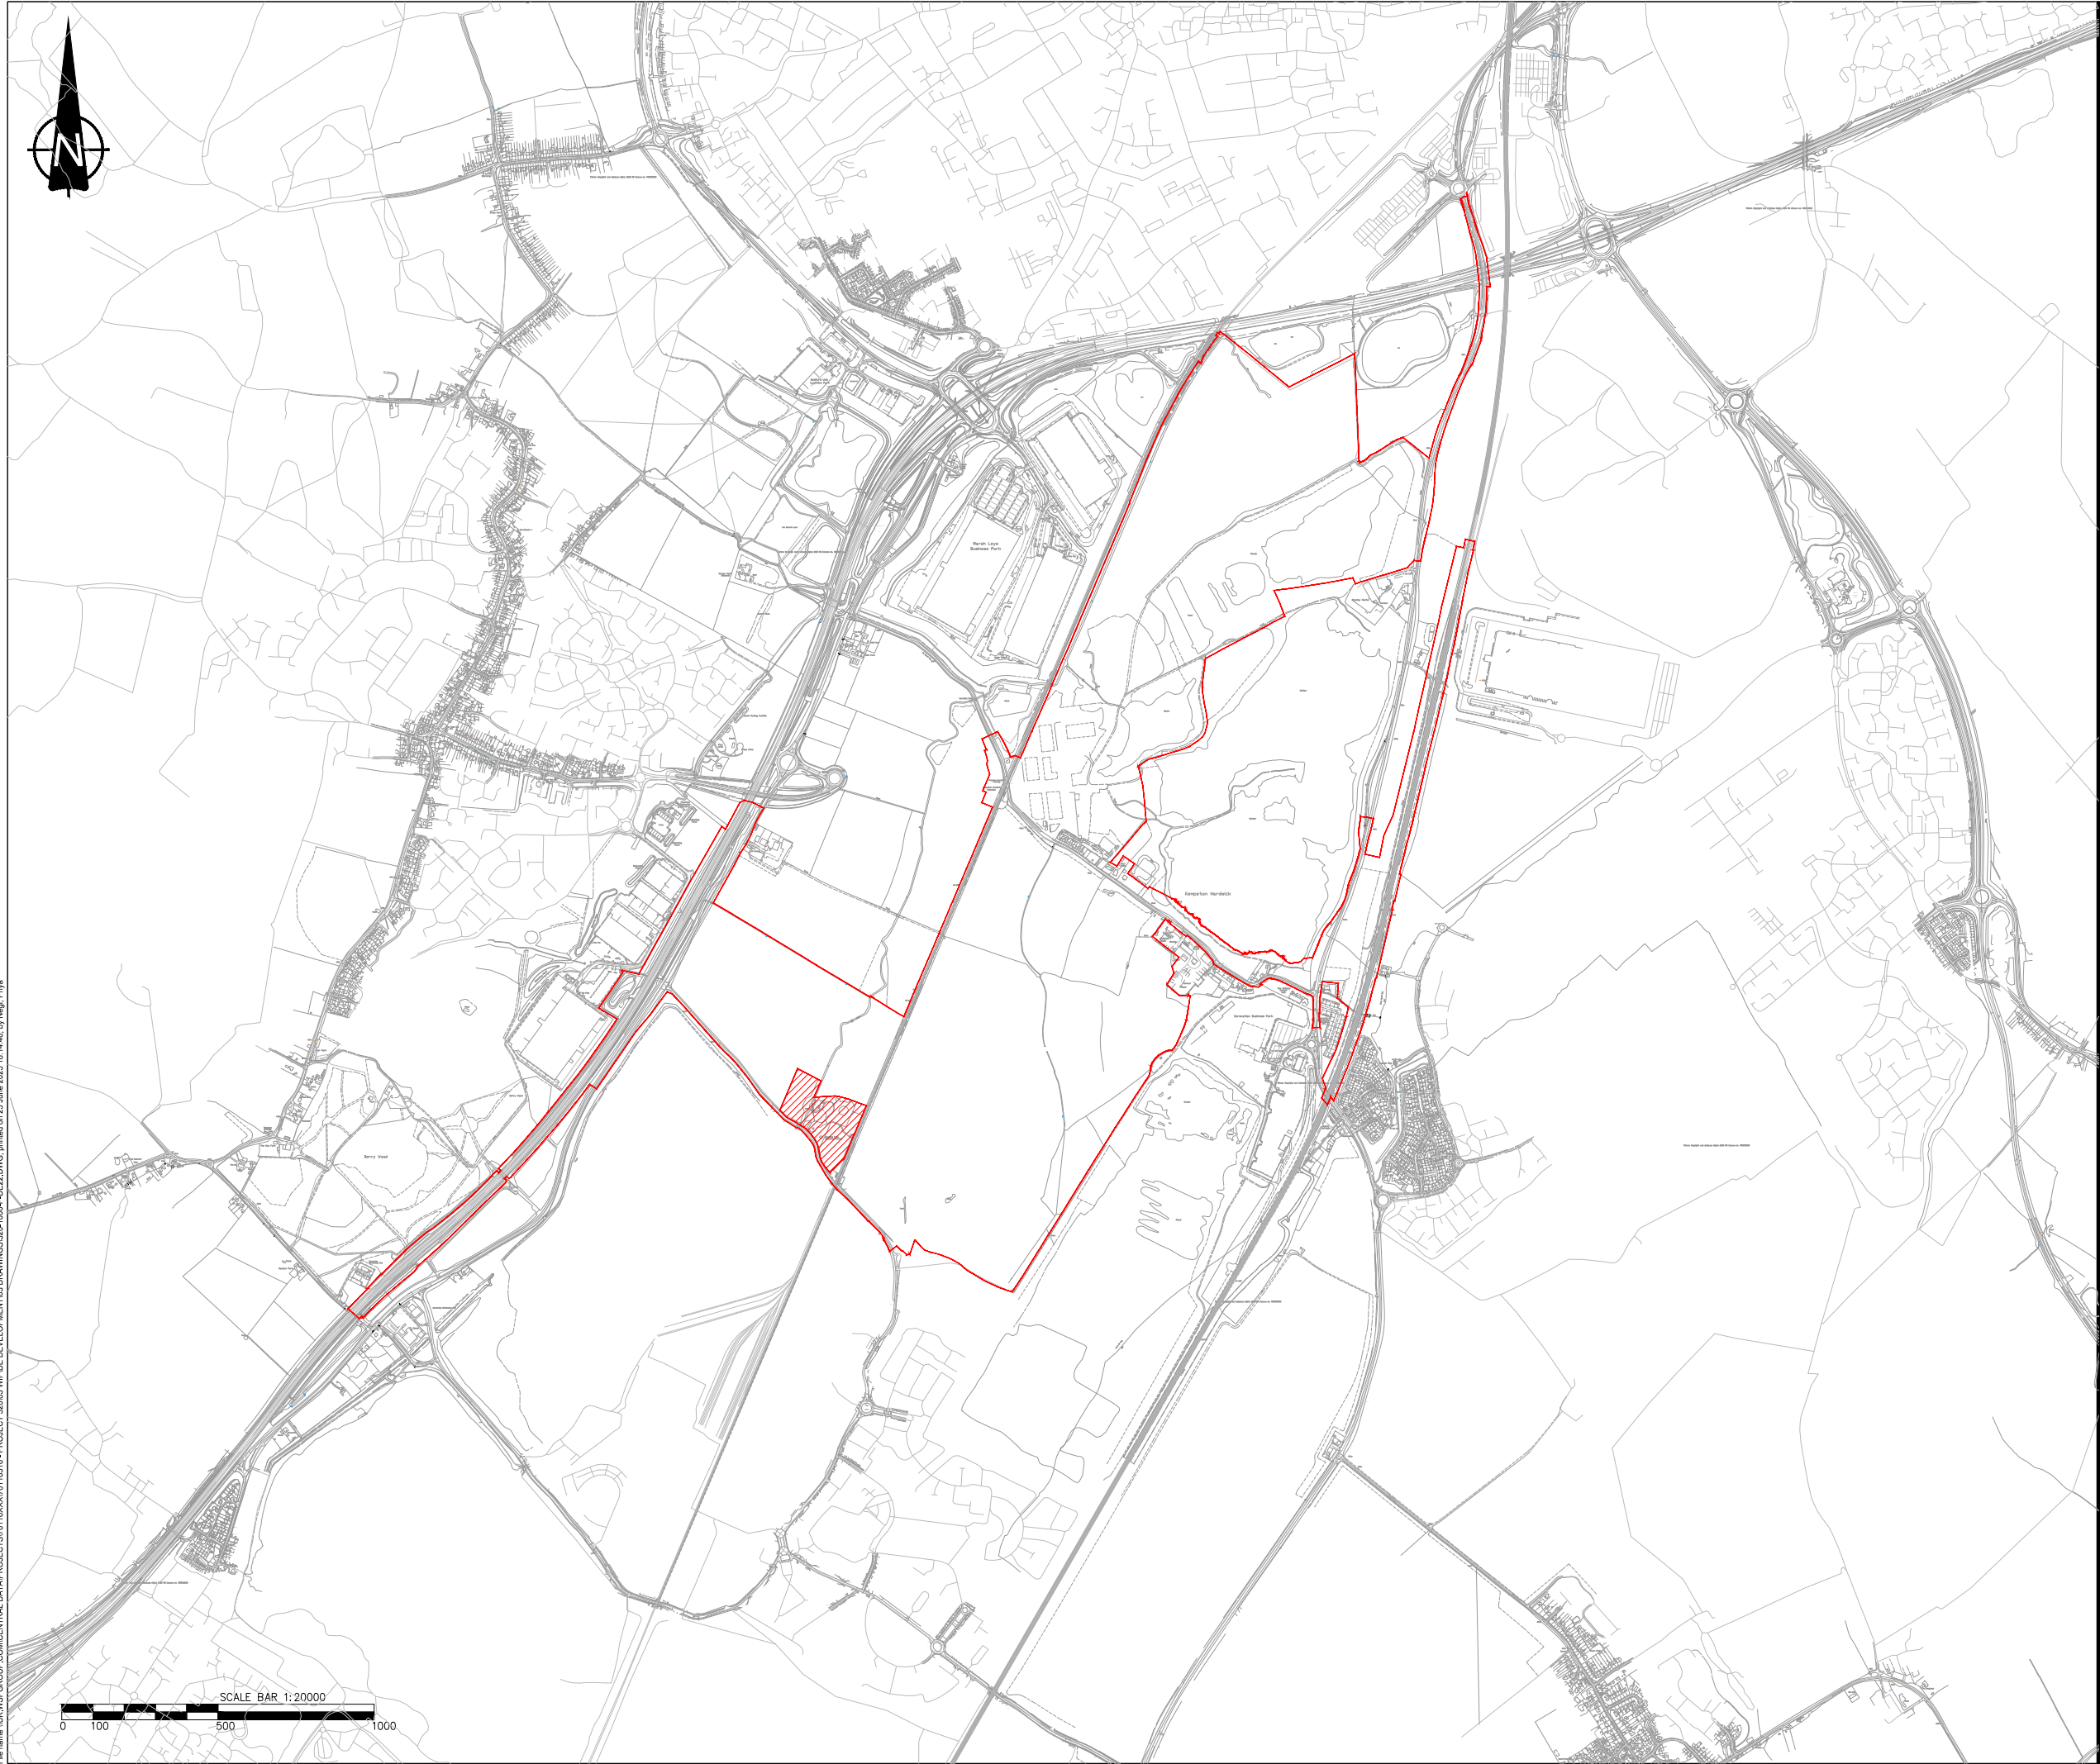

File name: \\UK\WSPGROUP\COM\CENTRAL DATA\PROJECTS\01\00XX\0116516 - PROJECT\32003 WIPDE DEVELOPMENT\100 DRAWINGS\320-1000-P-DEZ2.DWG, printed on 23 June 2025 18:44:46, by Naga, Pnya

ARCHITECT/ENGINEER STAMP:

Approved by: **se**

Drawn by: **pc**

Latest Revision Date: 21/05/2025

Issuance and Revision History

Rev.	Date	Issuance and Revision Description
00	21/05/2025	First Issue

Legend

Site Boundary

Excluded from Site Boundary

Reproduced from the Ordnance Survey map with the permission of the Controller of Her Majesty's Stationery Office. Licence No. 100031673 Crown copyright reserved.

Project Name: Universal Destinations & Experiences UK Project

Site Address: Former Kempston Hardwick Brickworks and adjoining land, Bedford

Scale: 1:20,000 @ A3

Project Locator:
320 – 100 – SDO

Sheet Name:
Site Location Plan

Sheet No.: 1.06.0

Rev #: