


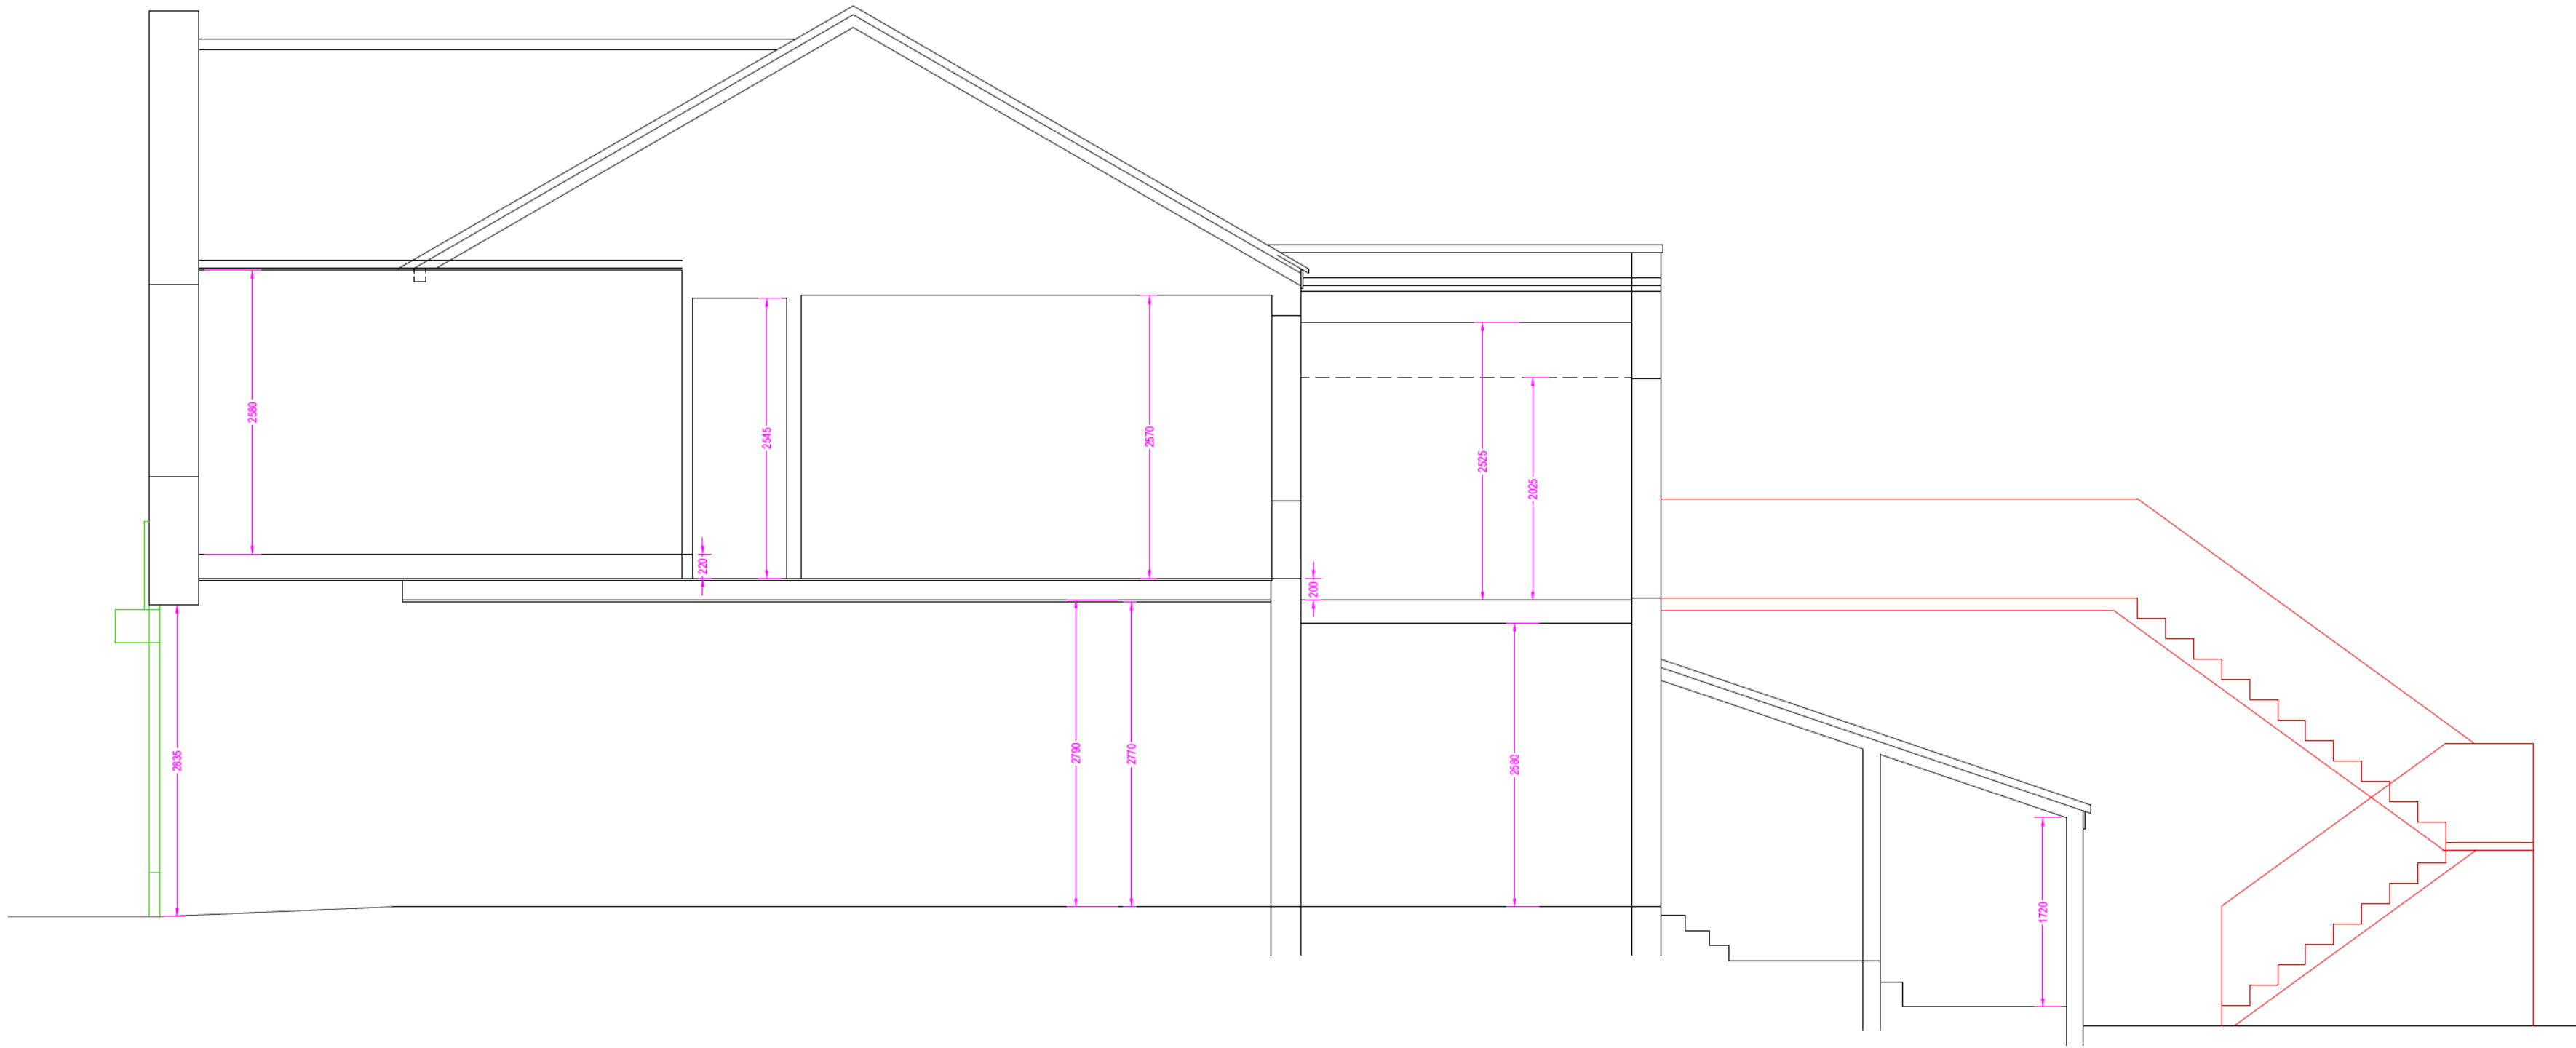

EXISTING SECTION 1:50 @ A2