


DRAWING SCALE: 1:500 @  
0 METRES 10

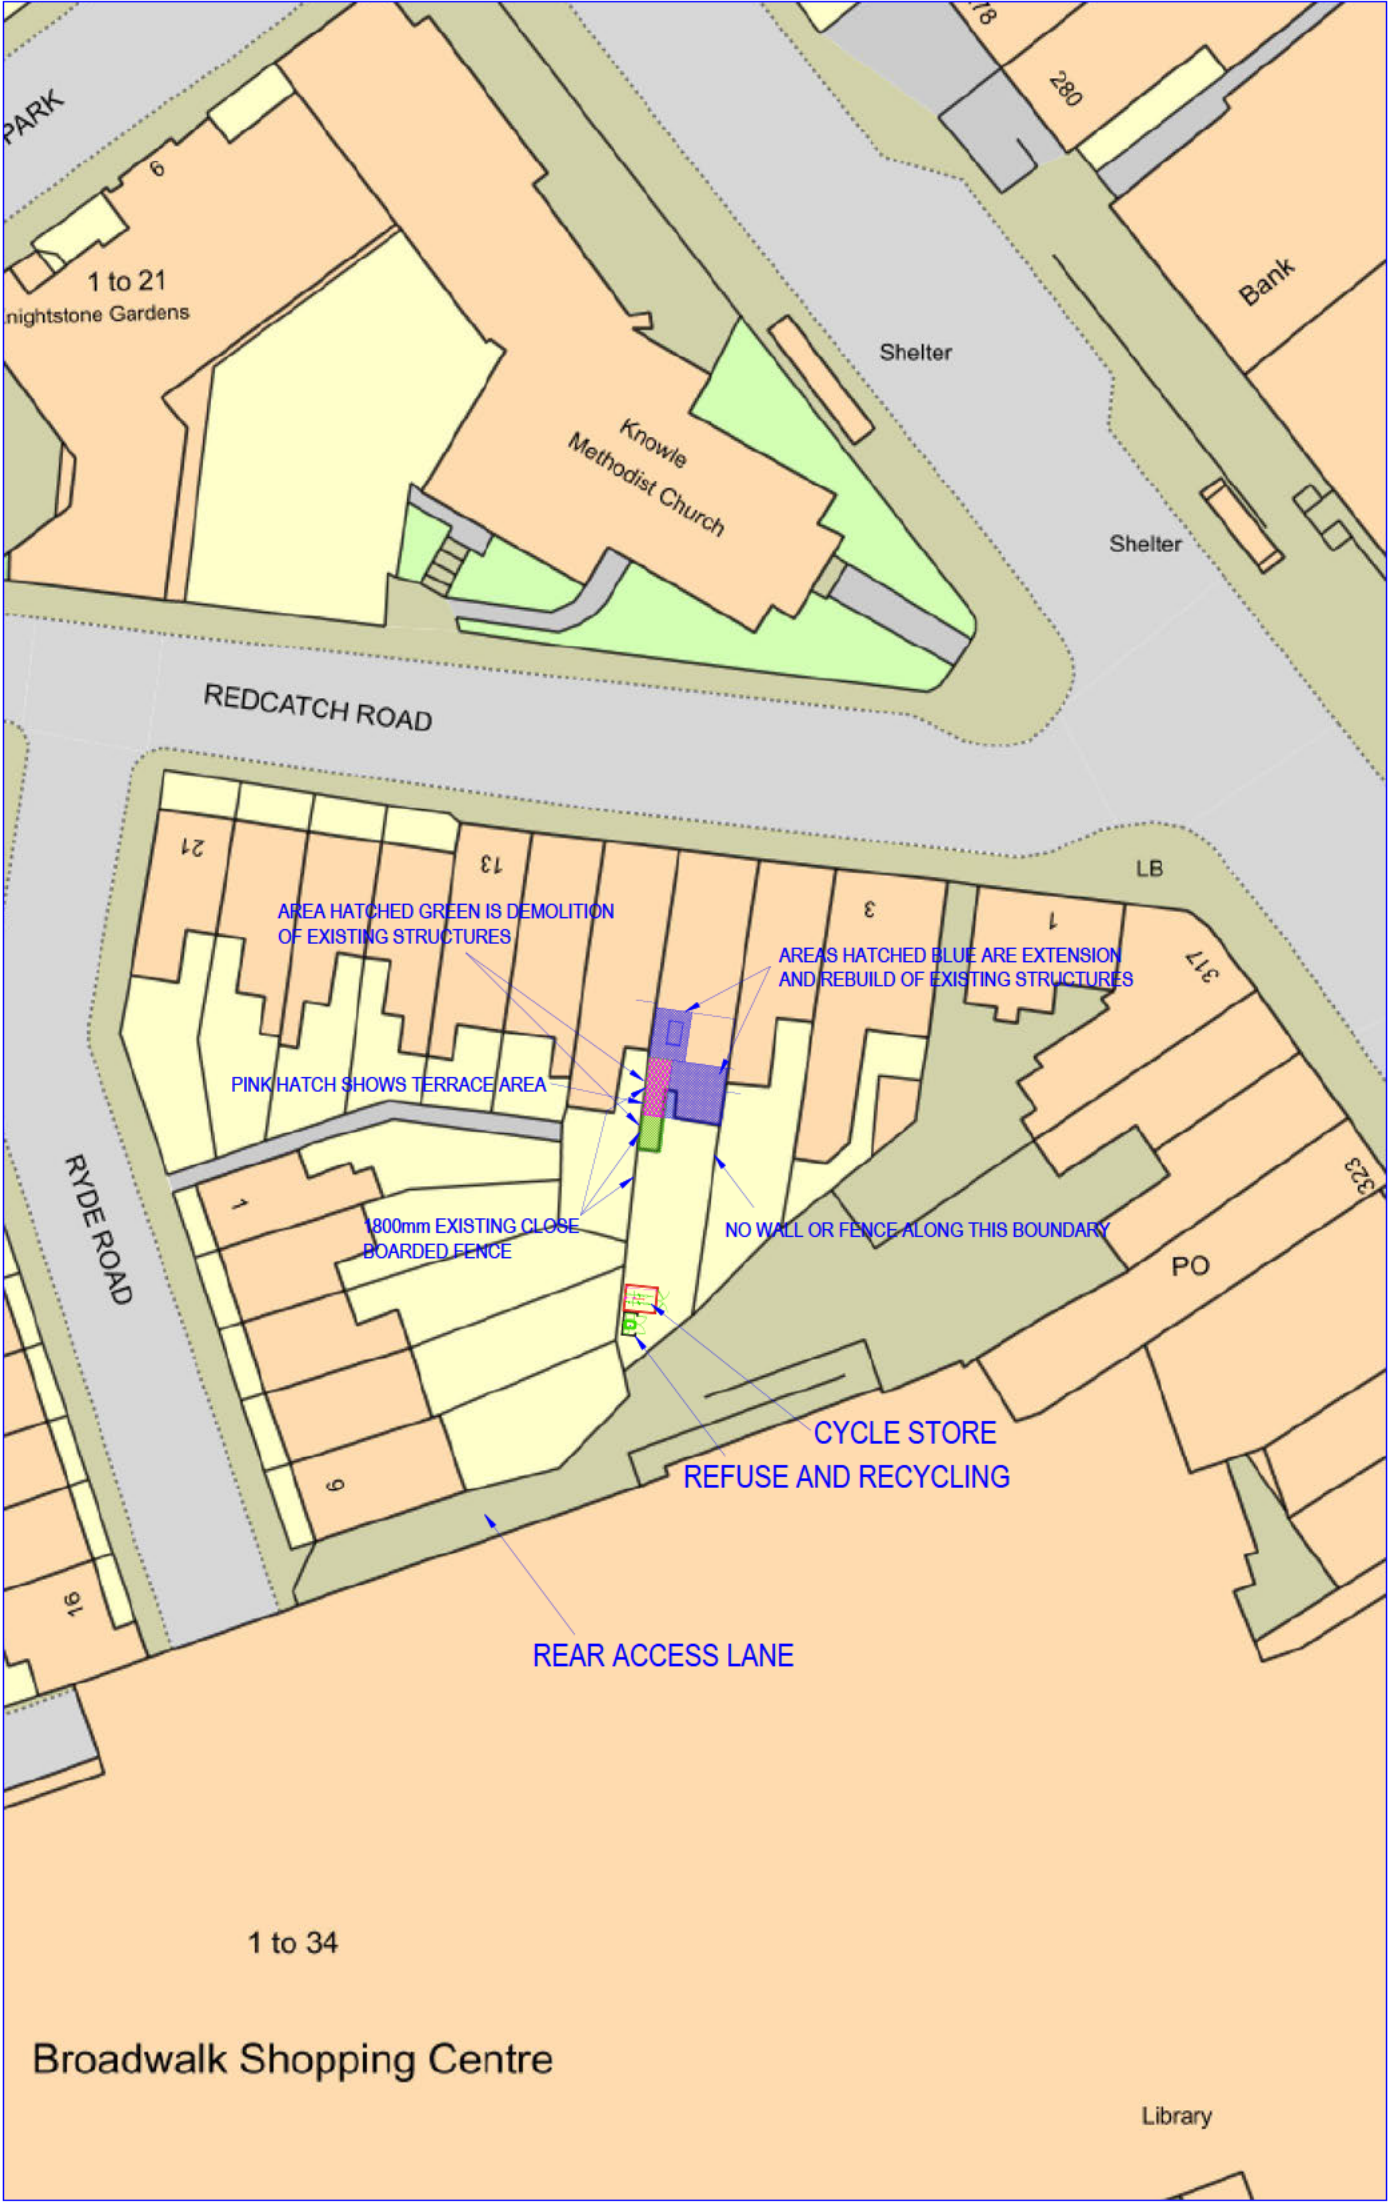

BLOCK PLAN 1:500 @ A3

IF IN DOUBT - ASK  
COPYRIGHT CITYSCAPE ARCHITECTURE LTD  
ALL DIMENSIONS, LEVELS AND ANGLES TO BE CHECKED ON SITE BY CONTRACTOR  
ALL BOUNDARIES ARE ASSUMED AND WE ACCEPT NO LIABILITY FOR BOUNDARY INACCURACY  
YOU ARE REMINDED OF YOUR RESPONSIBILITIES UNDER THE 'PARTY WALL ETC. ACT' 1996 WHERE APPLICABLE  
RESPONSIBILITY IS NOT ACCEPTED FOR ERRORS MADE BY OTHERS IN SCALING FROM THIS DRAWING  
ALL DRAIN RUNS EXISTING AND PROPOSED ARE TO BE VERIFIED ON SITE DUE TO RESTRICTED ACCESS - ENSURE ALL CONNECTIONS MADE TO CORRECT SYSTEMS

CITYSCAPE ARCHITECTURE	T: 0117 900 0124	CLIENT: CLIFFORD	SCHEME:	REVISION:  <b>B</b>
	W: www.abcpplans.co.uk	SITE:	CHANGE OF USE FROM SHOP TO DWELLING	
	E: mail@abcpplans.co.uk	7 REDCATCH ROAD, BRISTOL. BS4 2EP	TO BE READ IN CONJUNCTION WITH: Z-868-S001	
			DRAWING NUMBER: Z-868-D111	
				DATE: 25TH JUNE 2025