




0 5 8 10 13 15 m

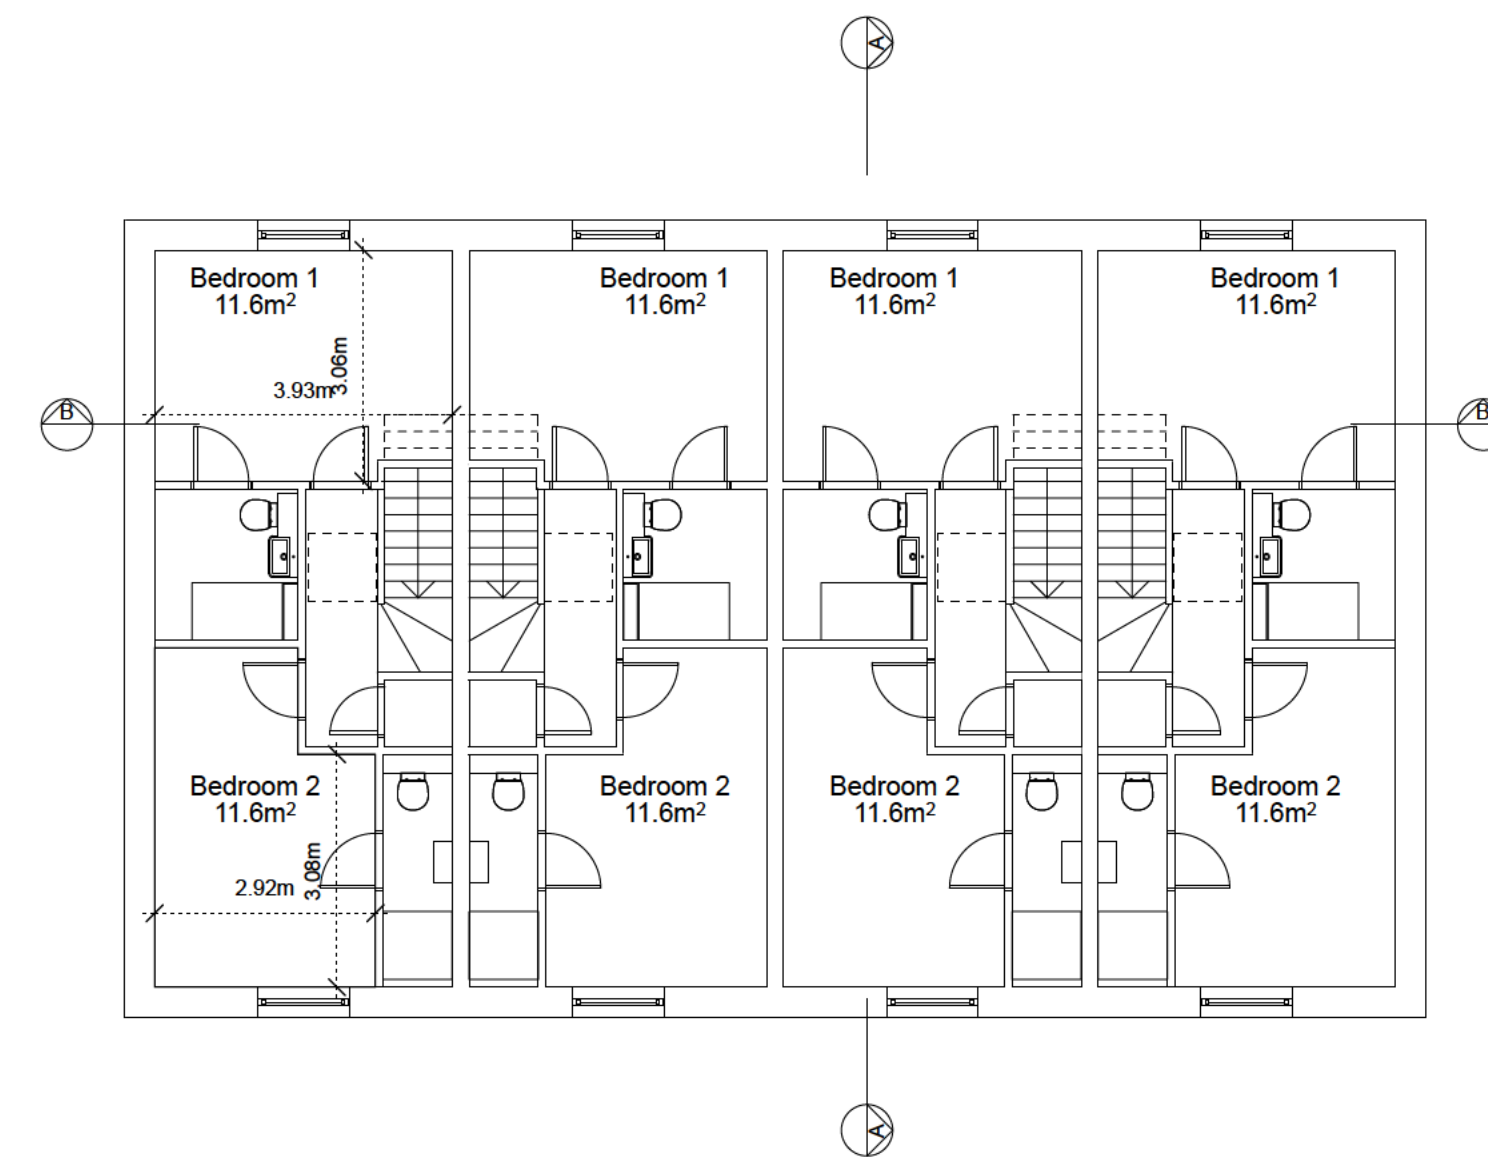

Proposed Annex First Floor Plan

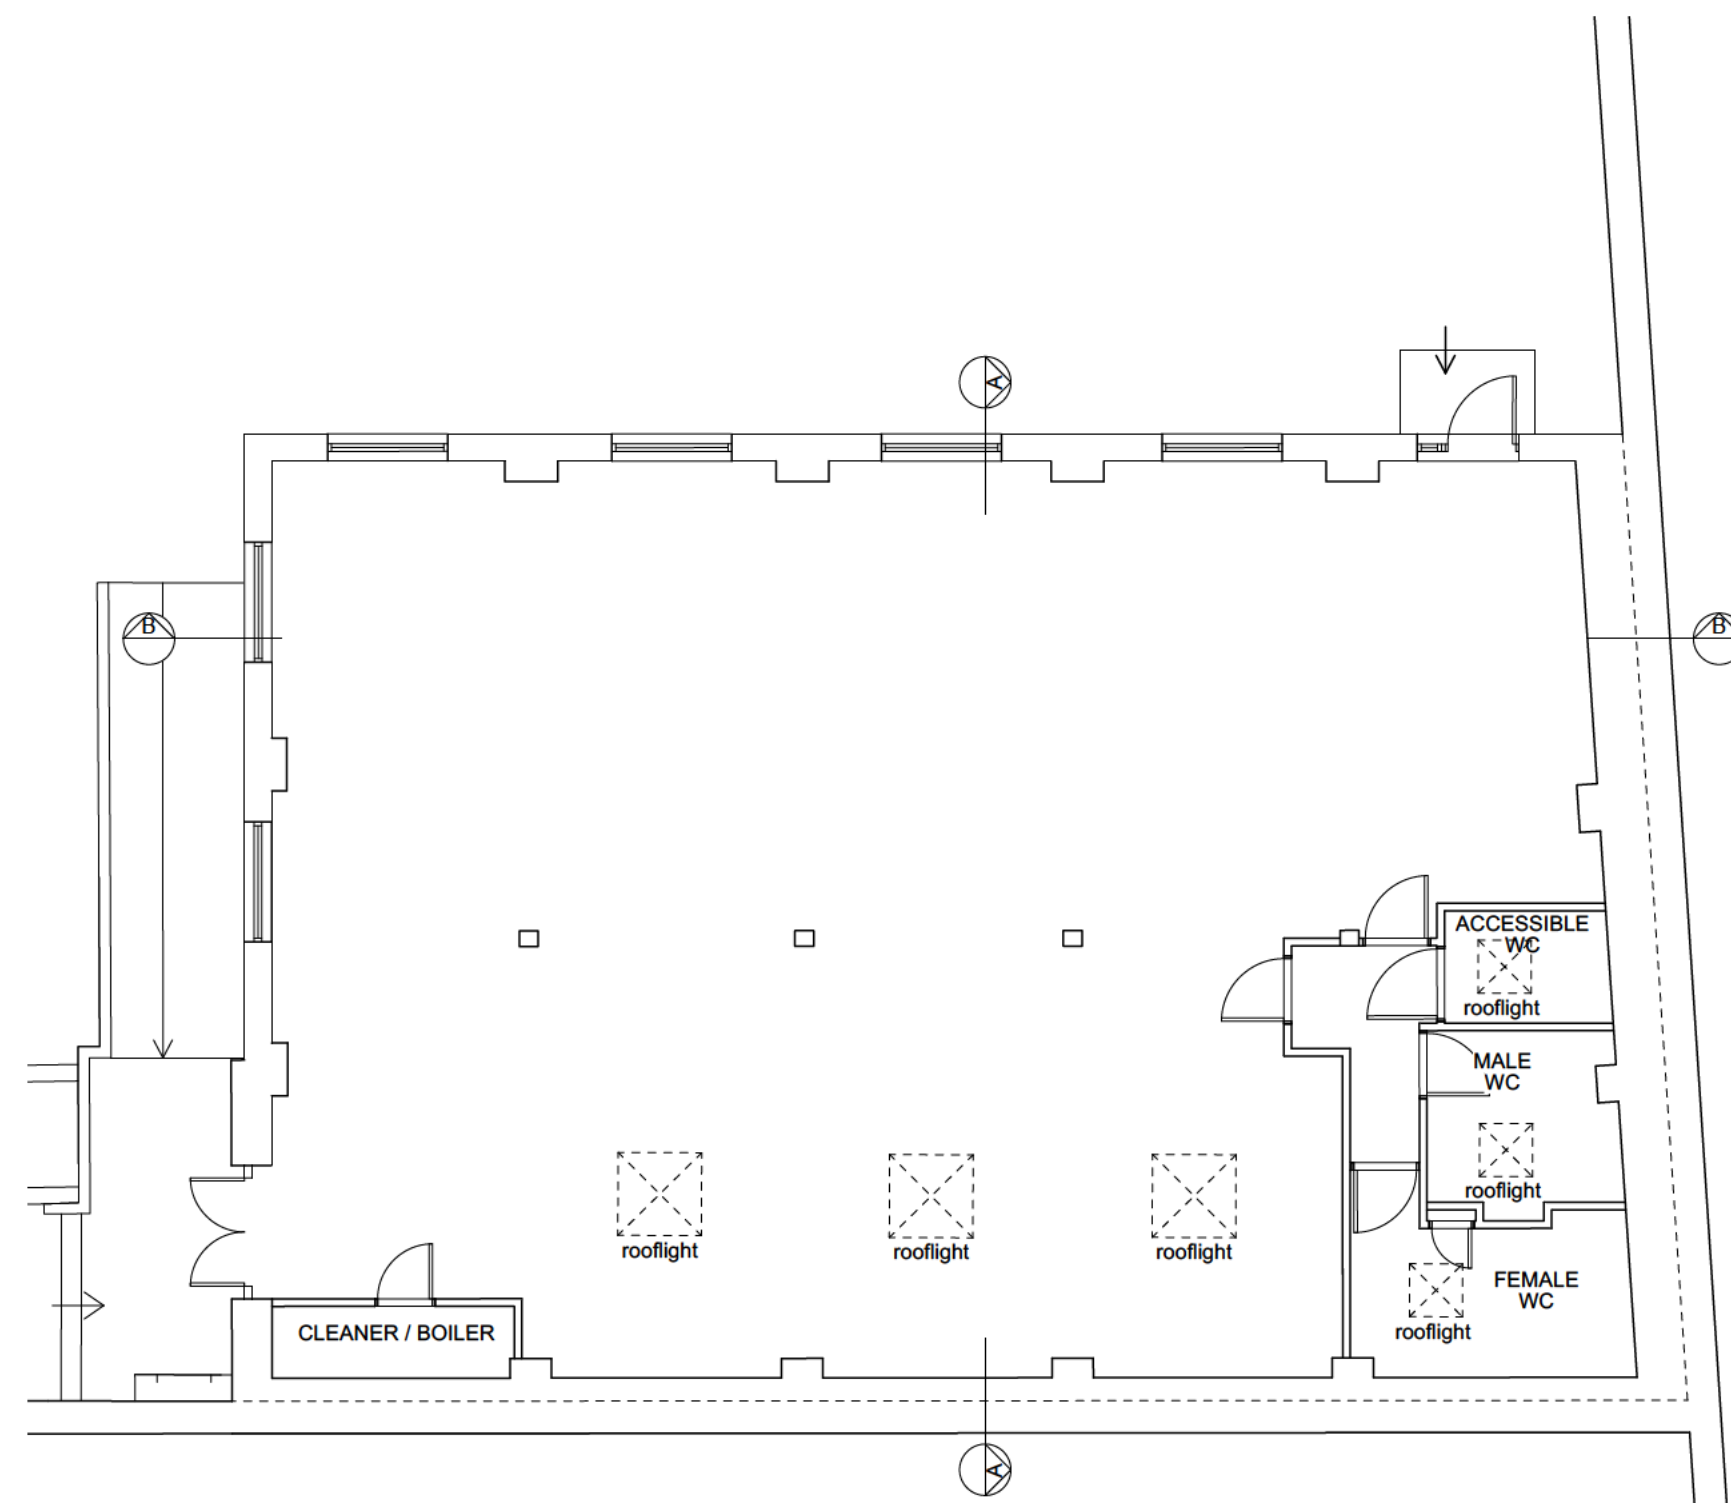

Existing Annex Ground Floor Plan

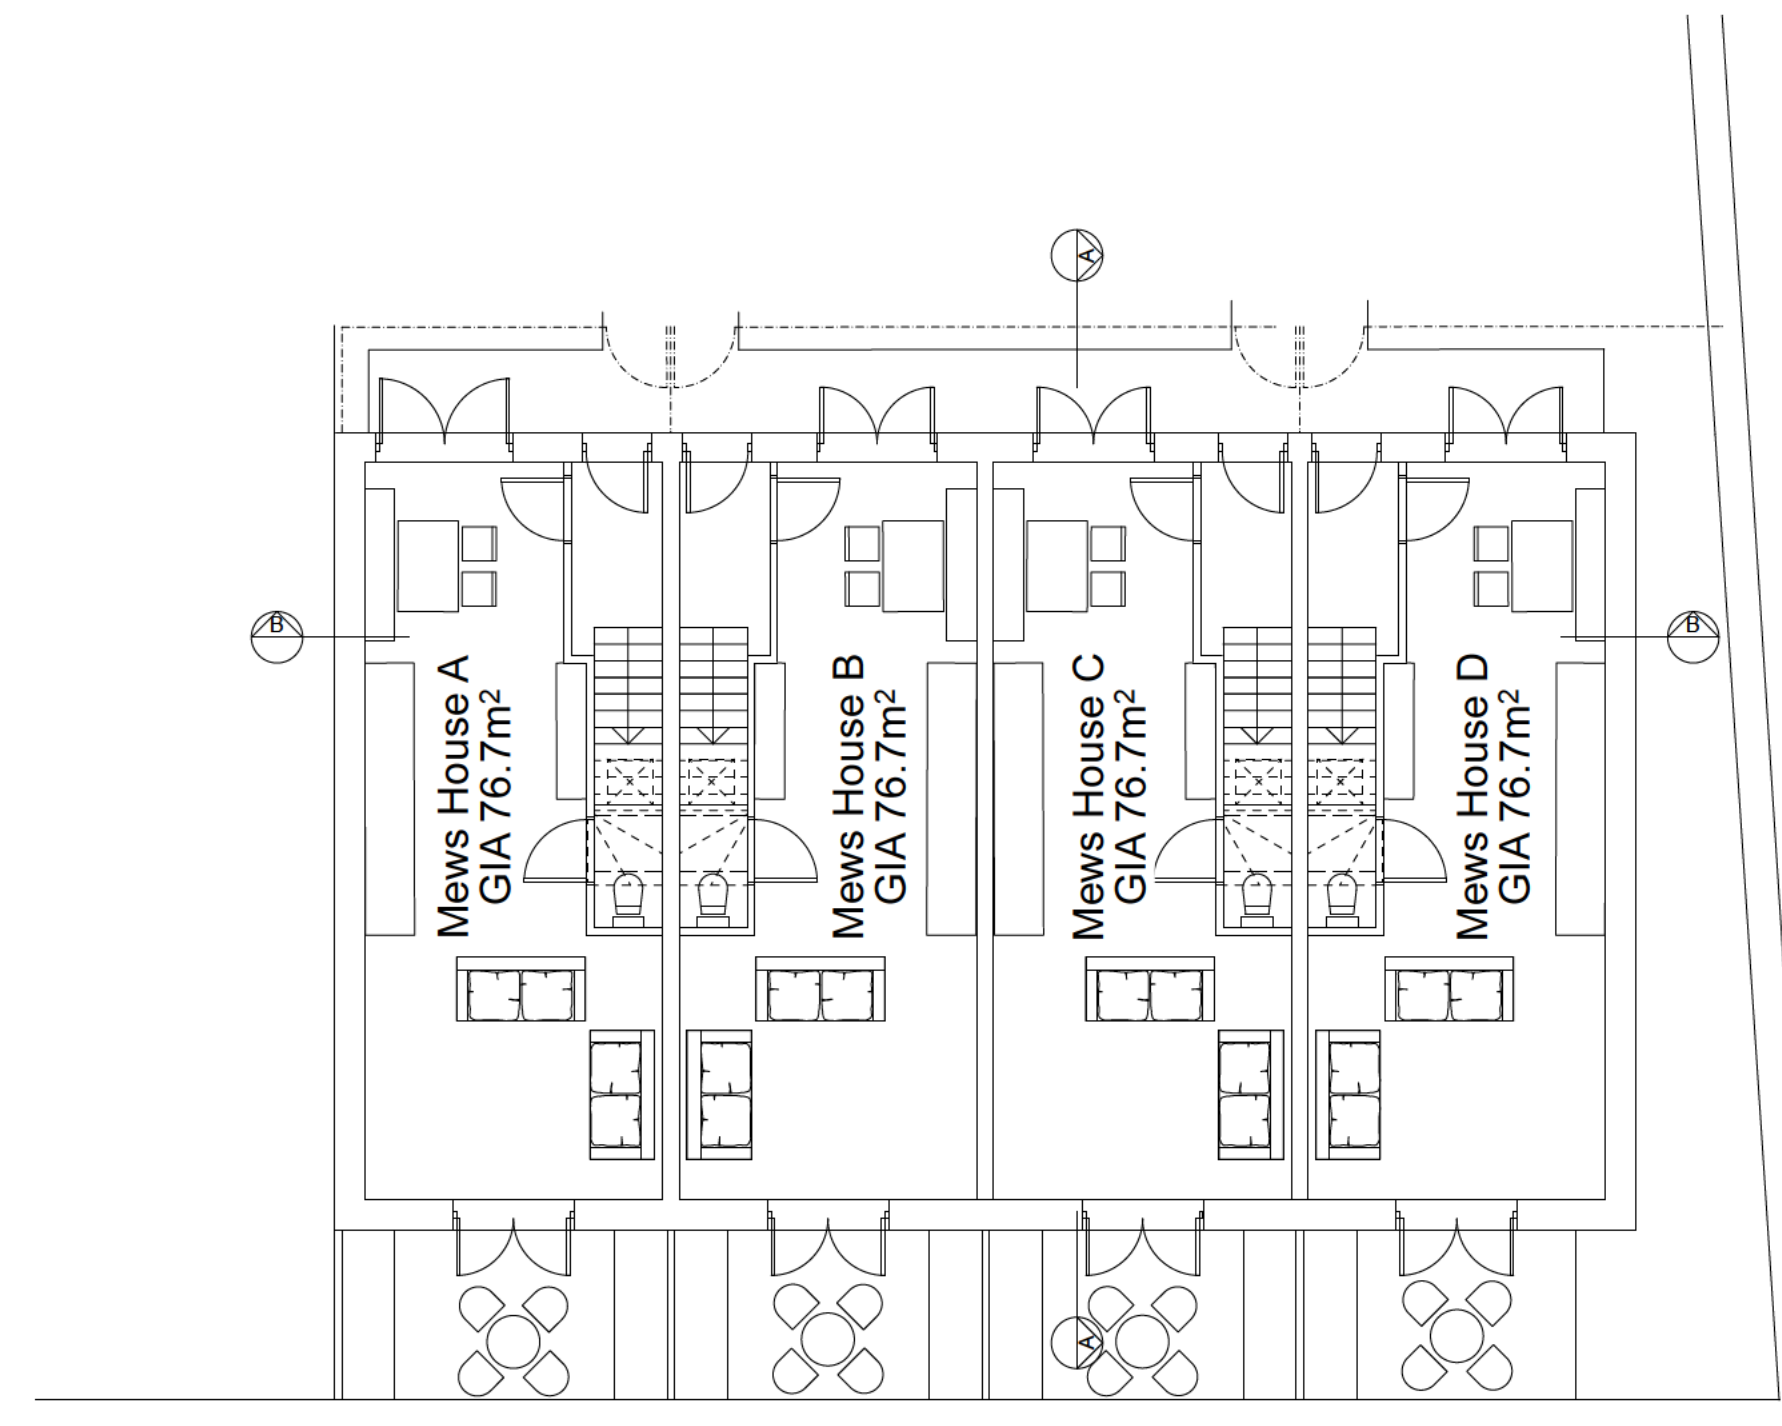

Proposed Annex Ground Floor Plan

REVISION SUMMARY	DATE	REVISION
------------------	------	----------