



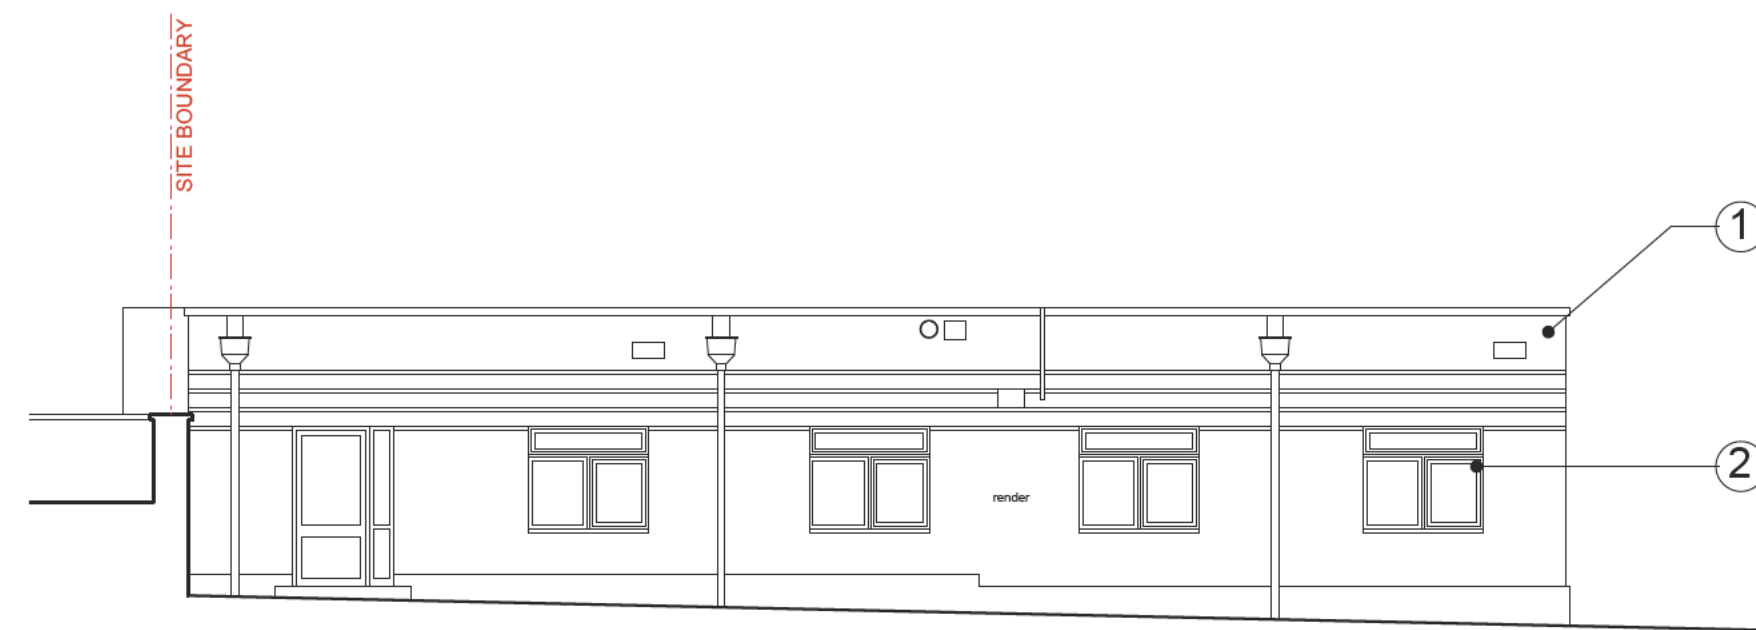


Existing North Elevation




Proposed North Elevation

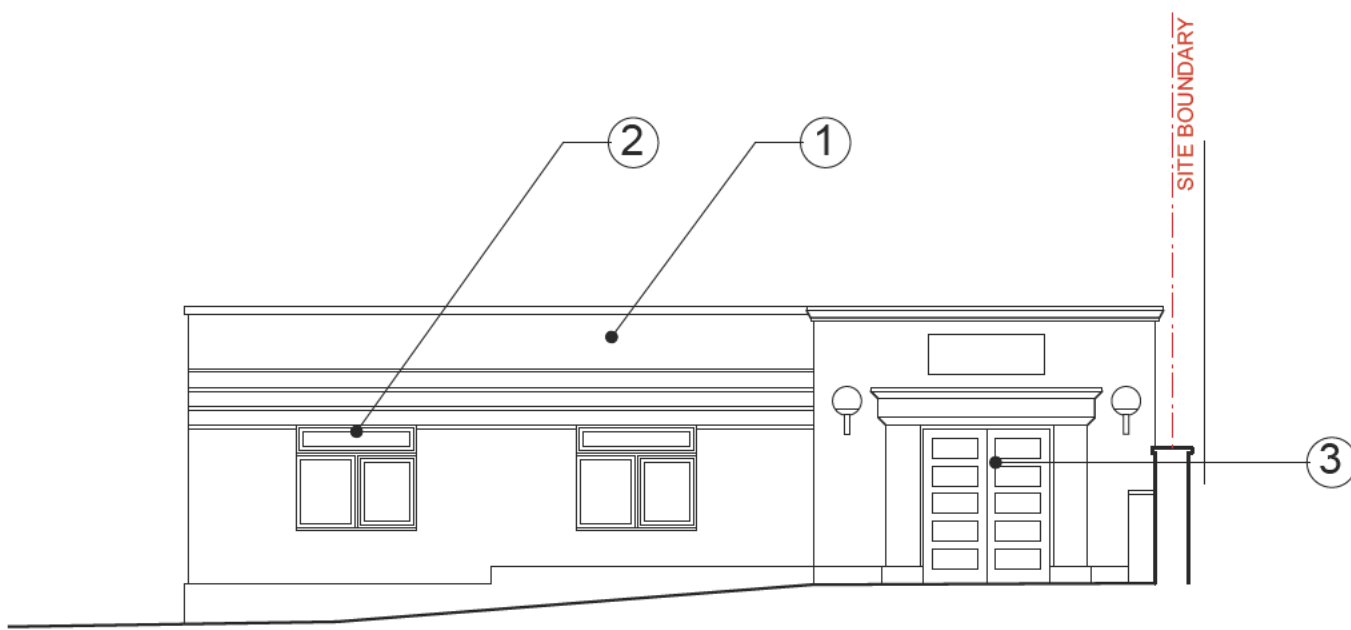

Existing West Elevation

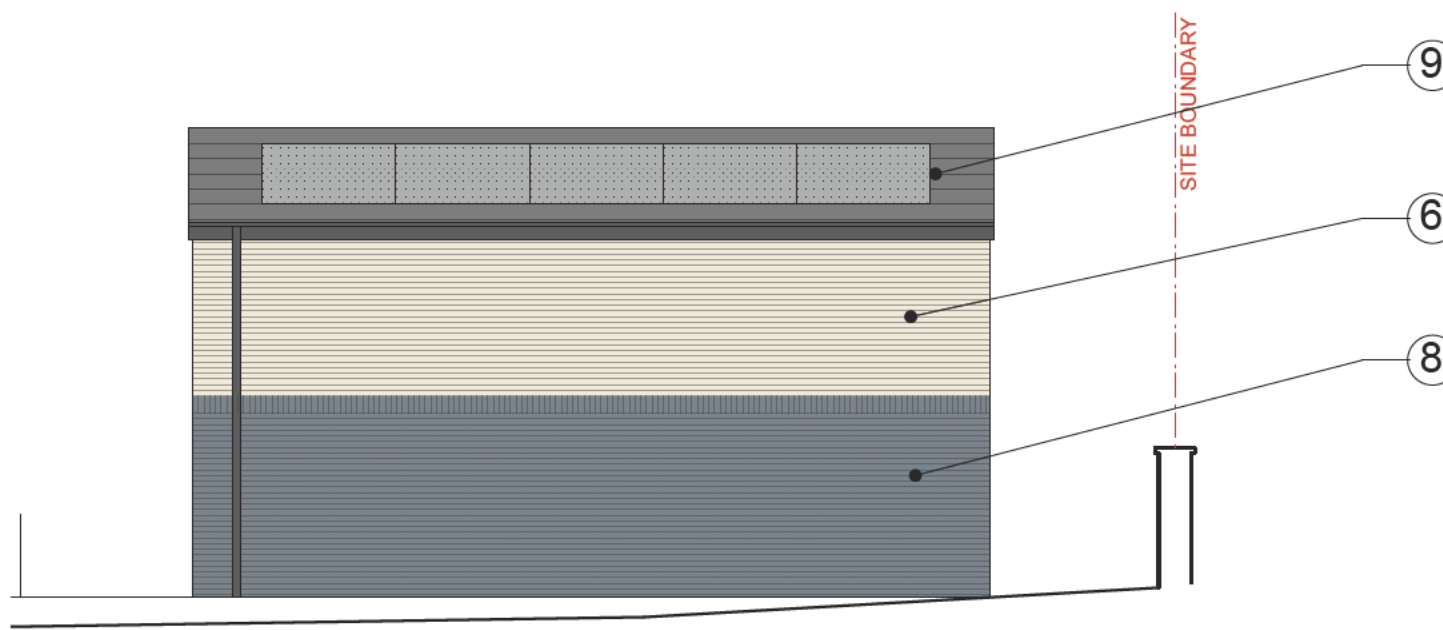


Proposed West Elevation

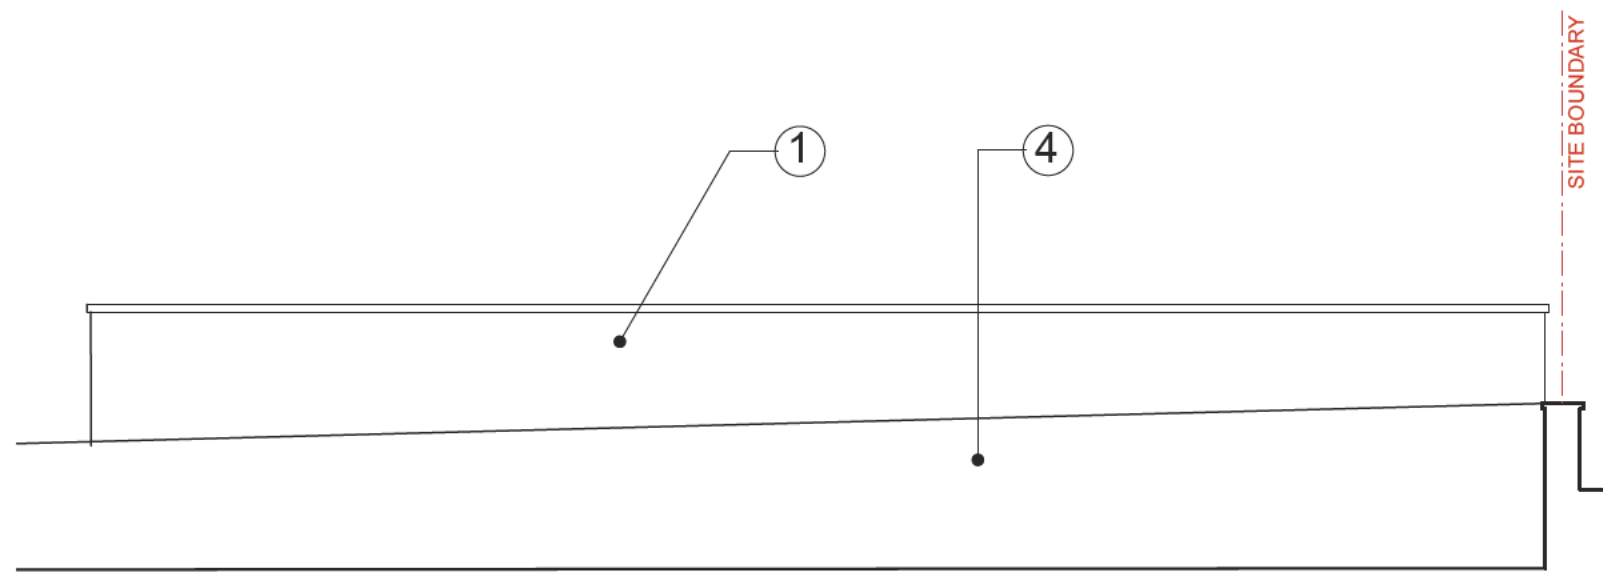


Existing South Elevation



Proposed South Elevation

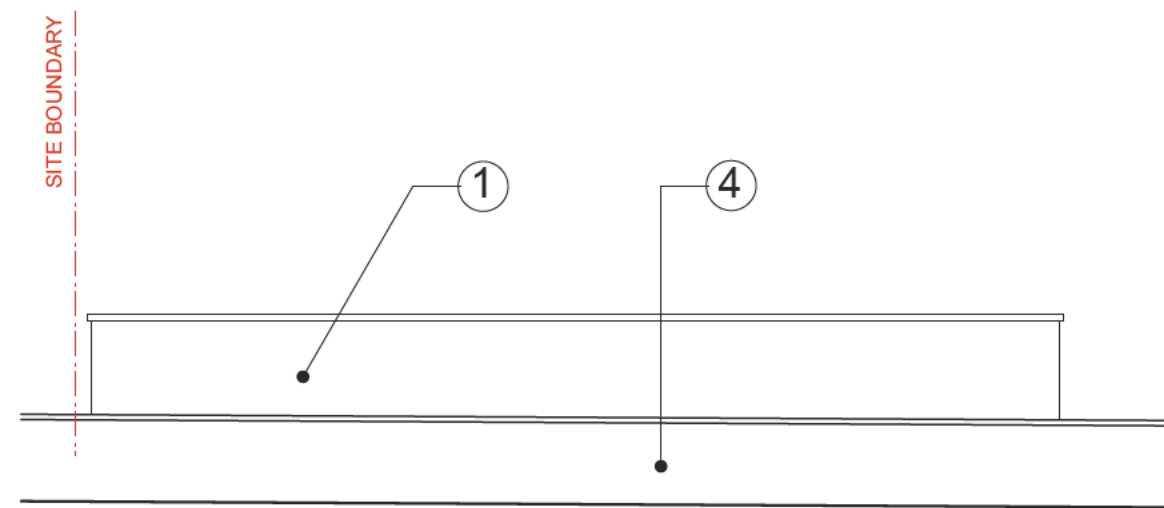

Existing East Elevation

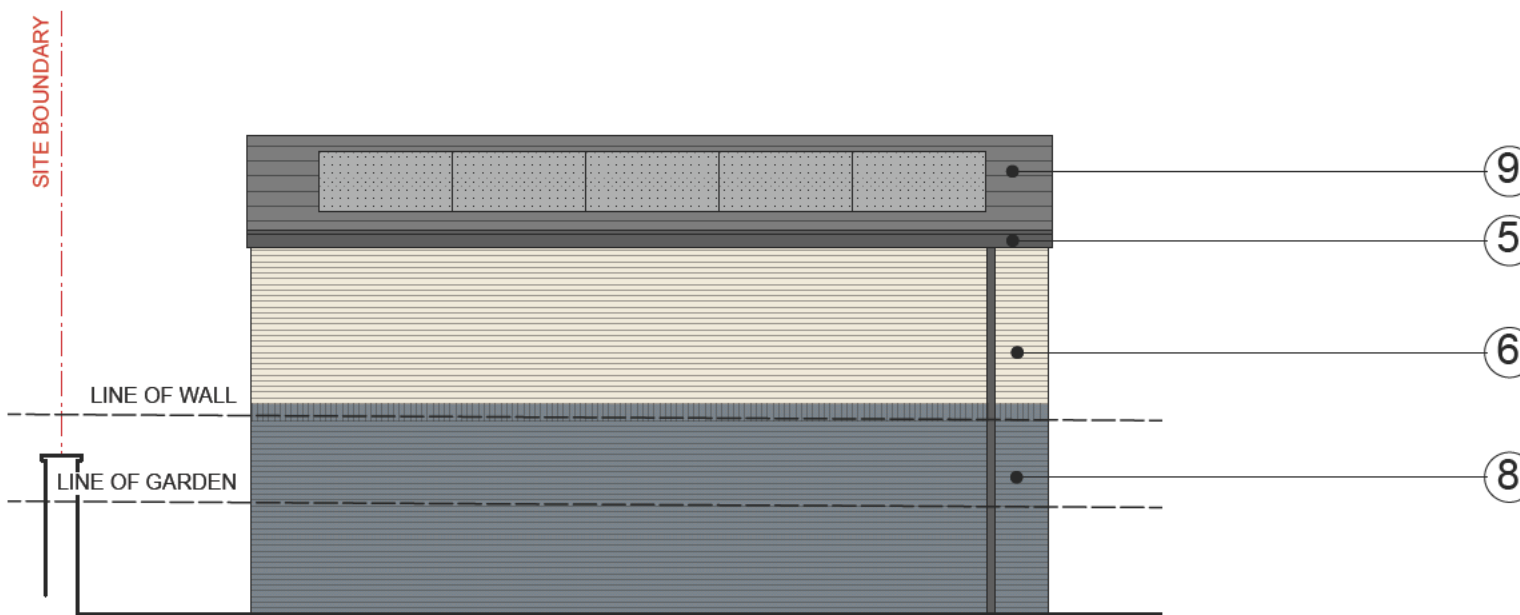

Proposed East Elevation

Notes

1. Painted render with concrete coping
2. uPVC windows
3. Natural timber door
4. Rubble stone wall
5. Polyester powder coated aluminium fascia, hoppers and downpipes - Colour RAL 7016
6. Cream coloured brickwork - Colour Weinerberger Forum White
7. Painted timber doors, windows and wall panel
8. Blue coloured brick work with soldier coarse to the head - Colour Weinerberger Staffordshire Smooth blue
9. Slate roof tiles with integrated slate vents and photovoltaic panels
10. Polyester powder coated aluminium windows - Colour RAL 7016



REVISION SUMMARY DATE REVISION