




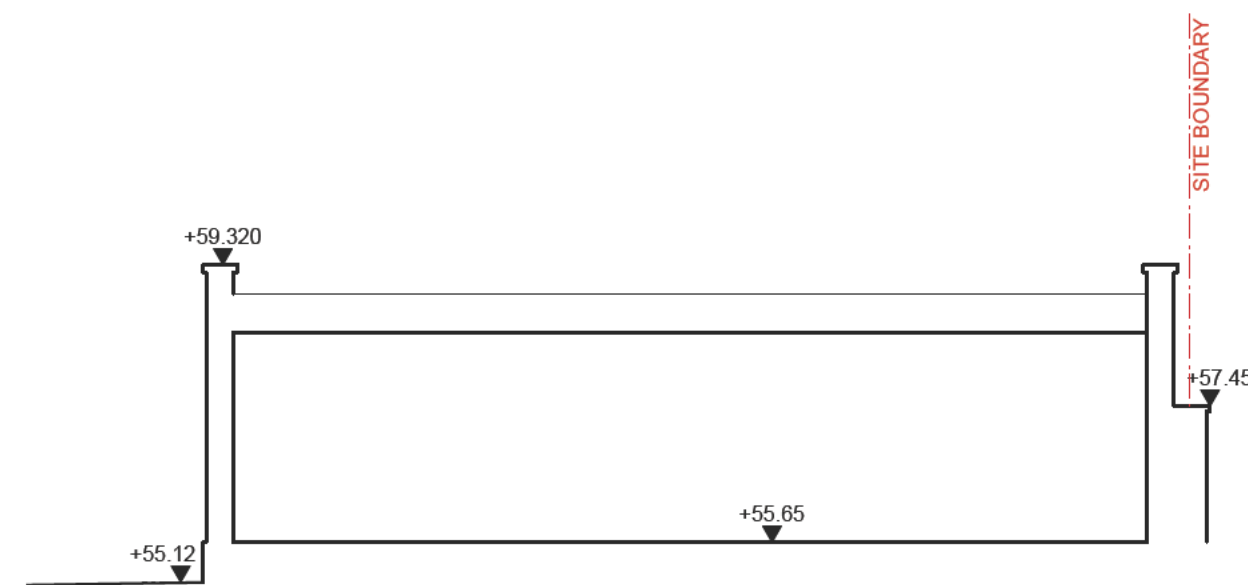


Mews House : Existing Section A-A

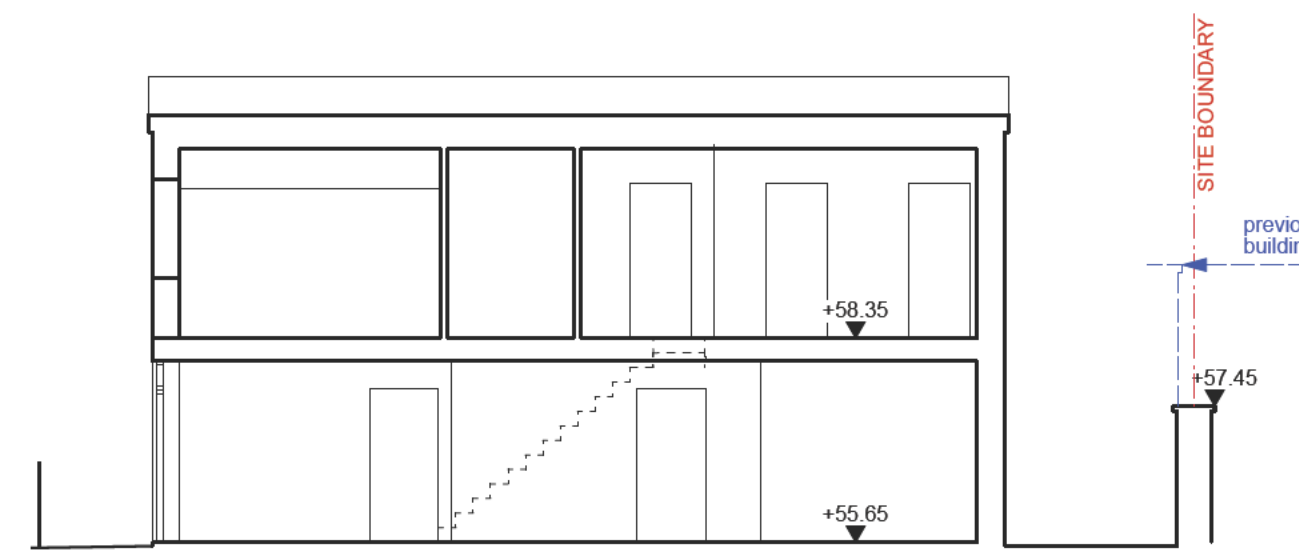


Mews House : Proposed Section A-A

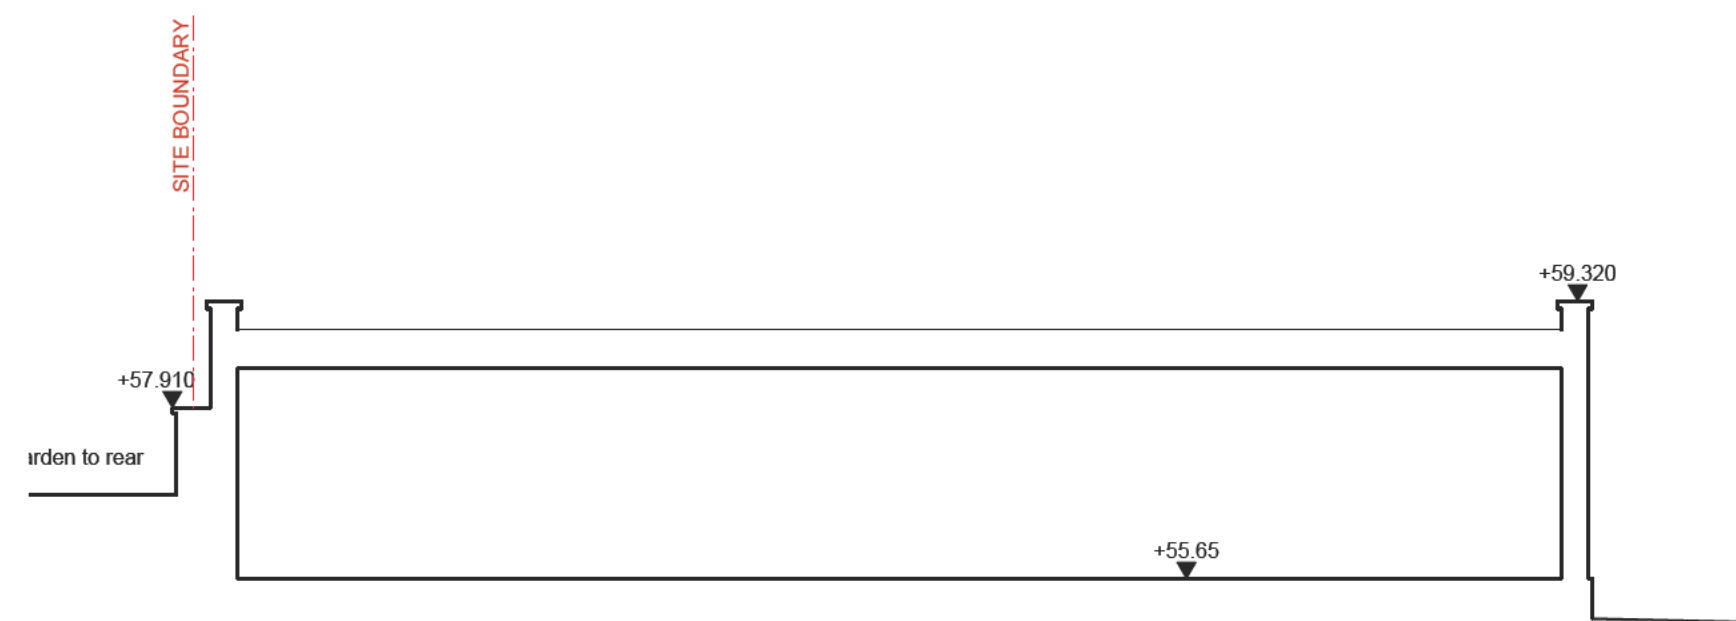


Mews House : Existing Section B-B

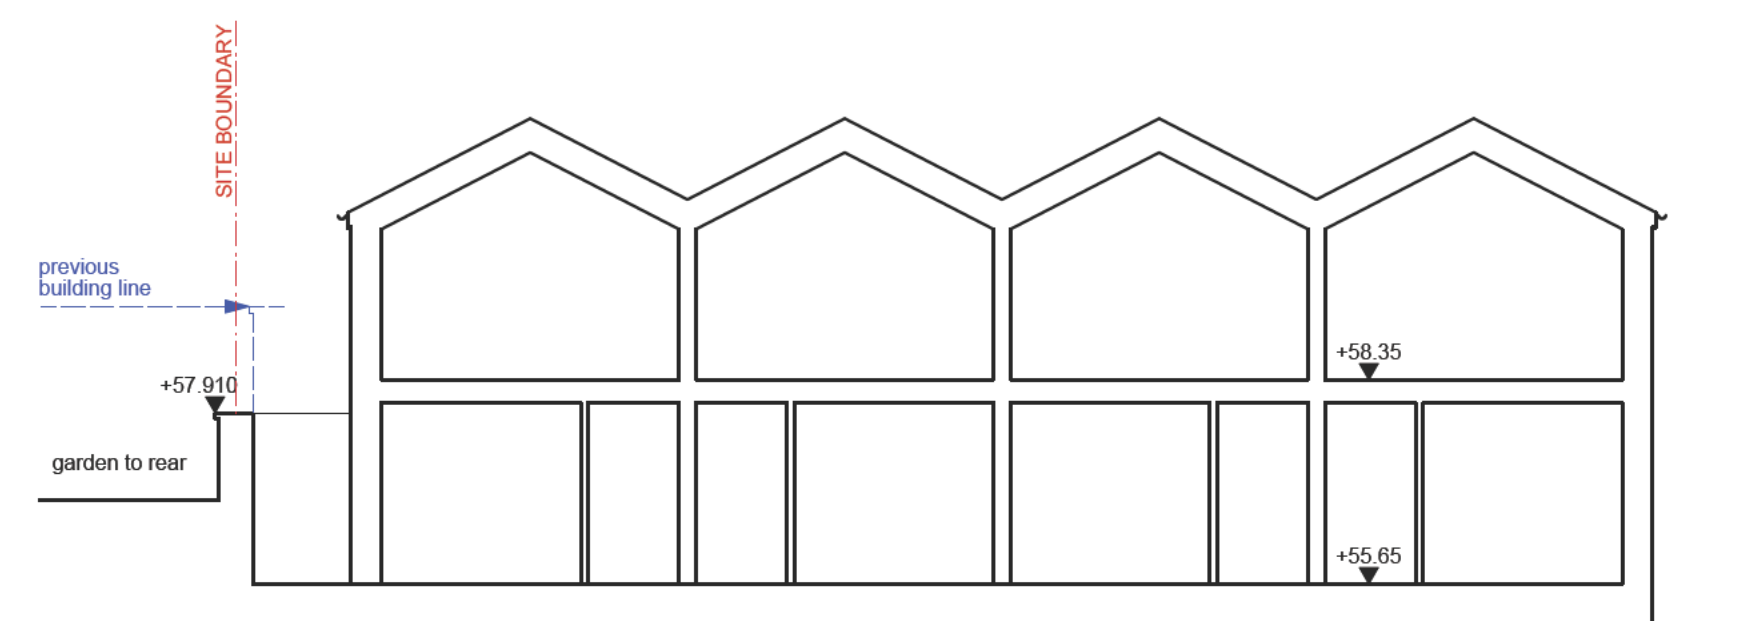


Mews House : Proposed Section B-B

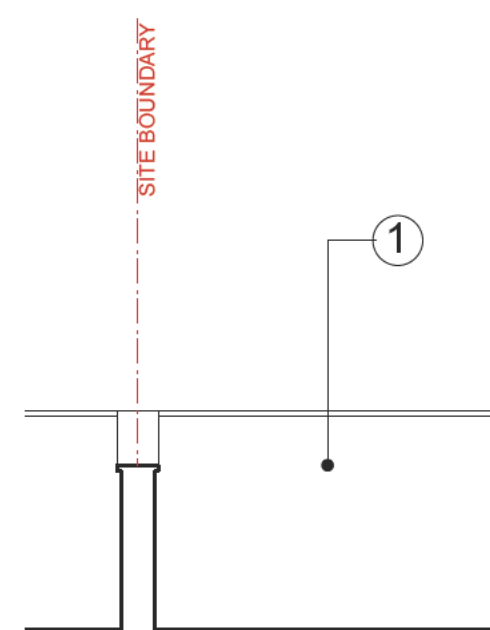


Garden Store: Existing West Elevation

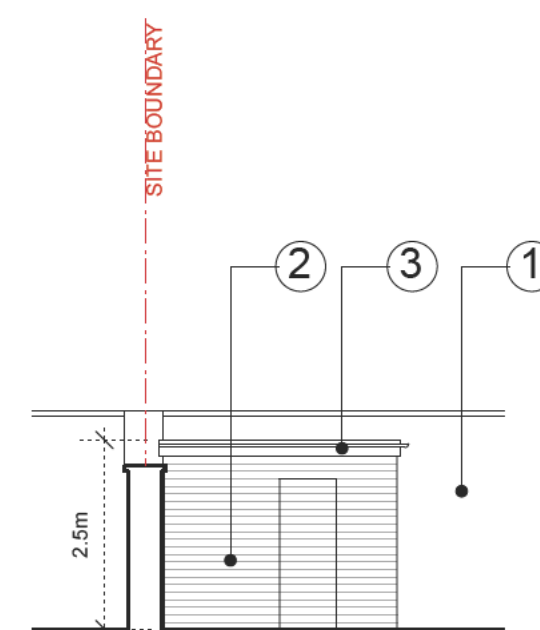


Garden Store: Proposed West Elevation

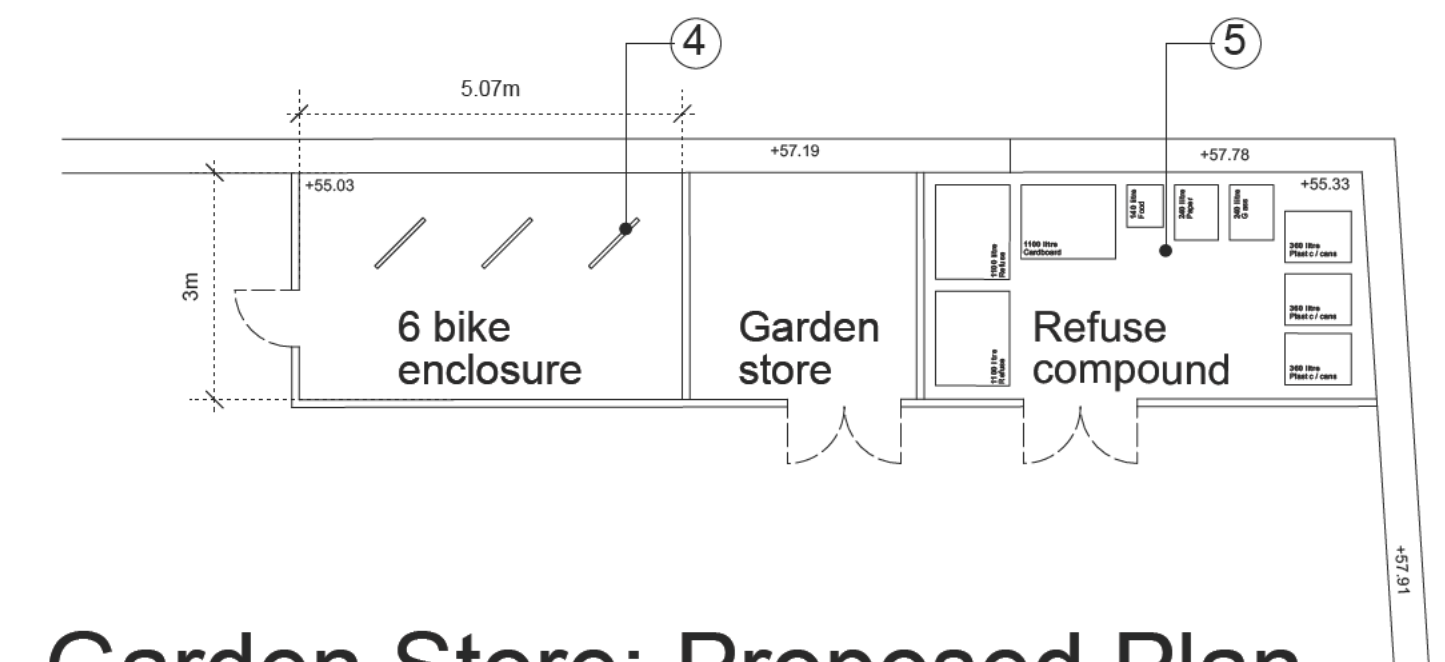

Garden Store: Proposed Plan

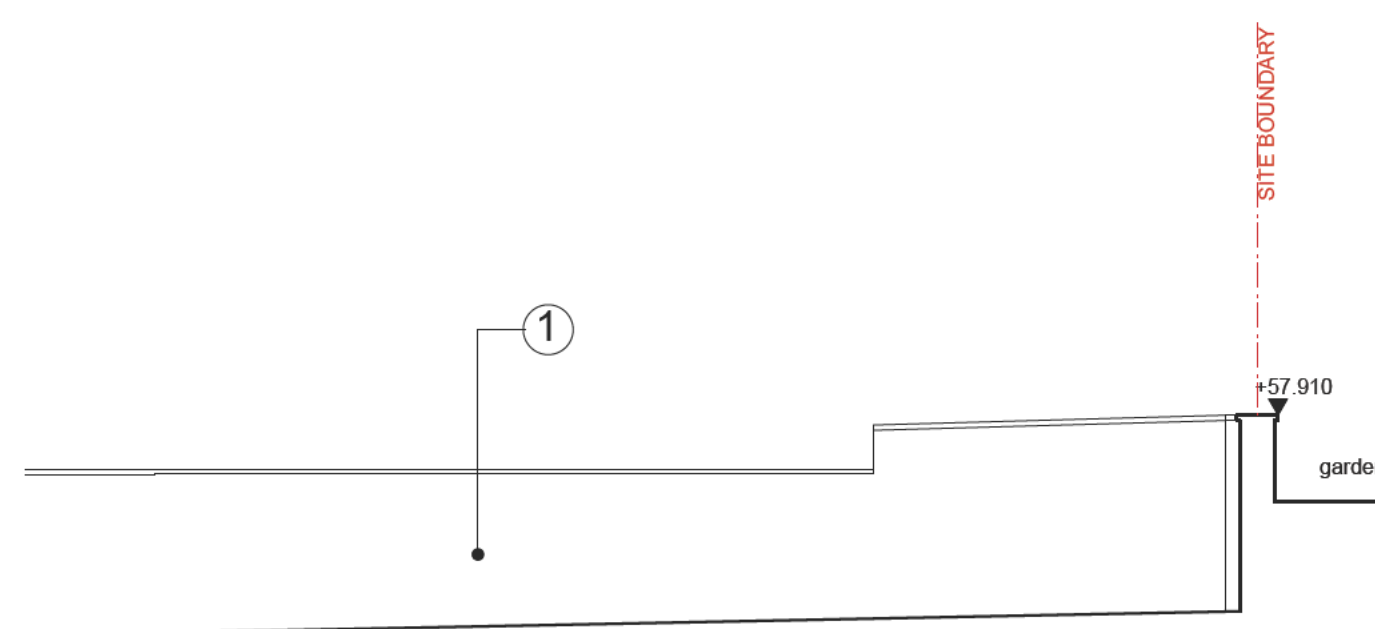

Garden Store: Existing East Elevation

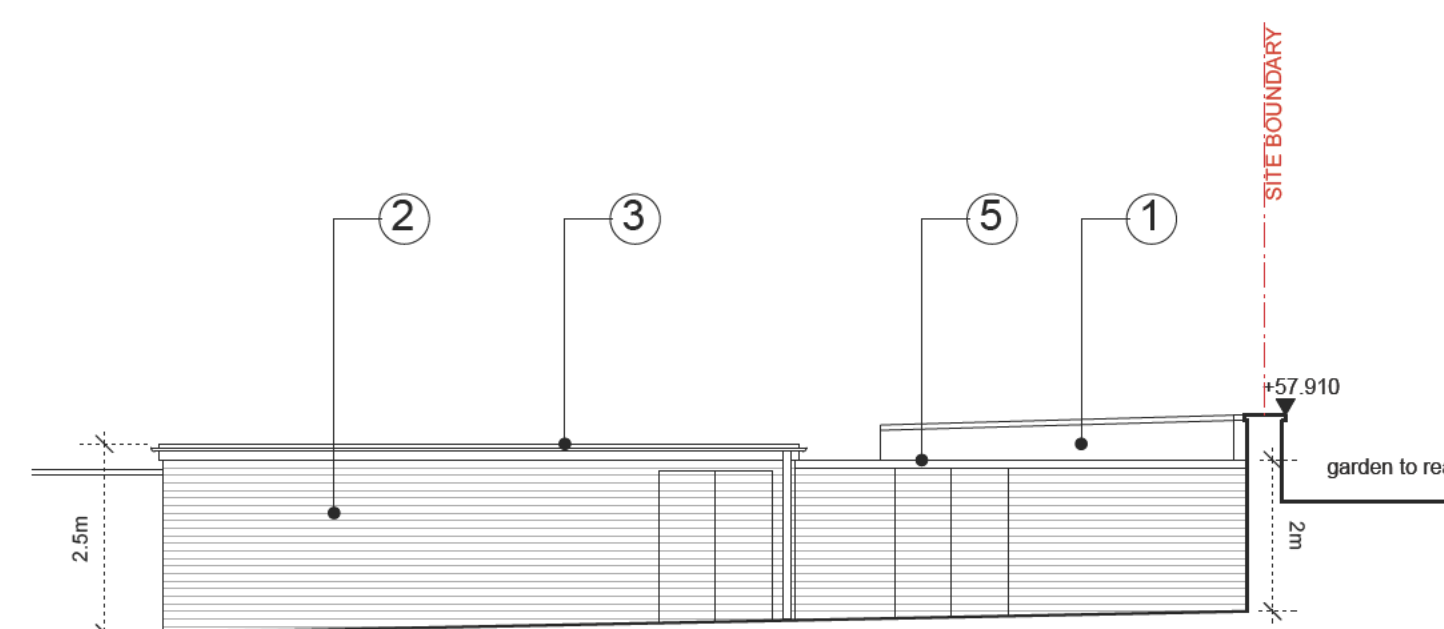

Garden Store: Proposed East Elevation

Notes

1. Existing rubble stone wall with concrete coping
2. Horizontal timber hit and miss fencing
3. Single ply membrane roof to bike and garden store only with uPVC gutter and downpipe
4. Glavanised steel sheffield hoops
5. Refuse compound to have no roof



REVISION SUMMARY DATE REVISION