

NOTES:

NOTE: NO DIMENSIONS TO BE SCALED FOR CONSTRUCTION. DRAWINGS MAY BE SCALED FOR PLANNING PURPOSES ONLY. ALL DIMENSIONS TO BE CHECKED ON SITE. COPYRIGHT RESERVED.




SECTION A-A
1 : 200



SECTION B-B
1 : 200



SECTION C-C
1 : 200

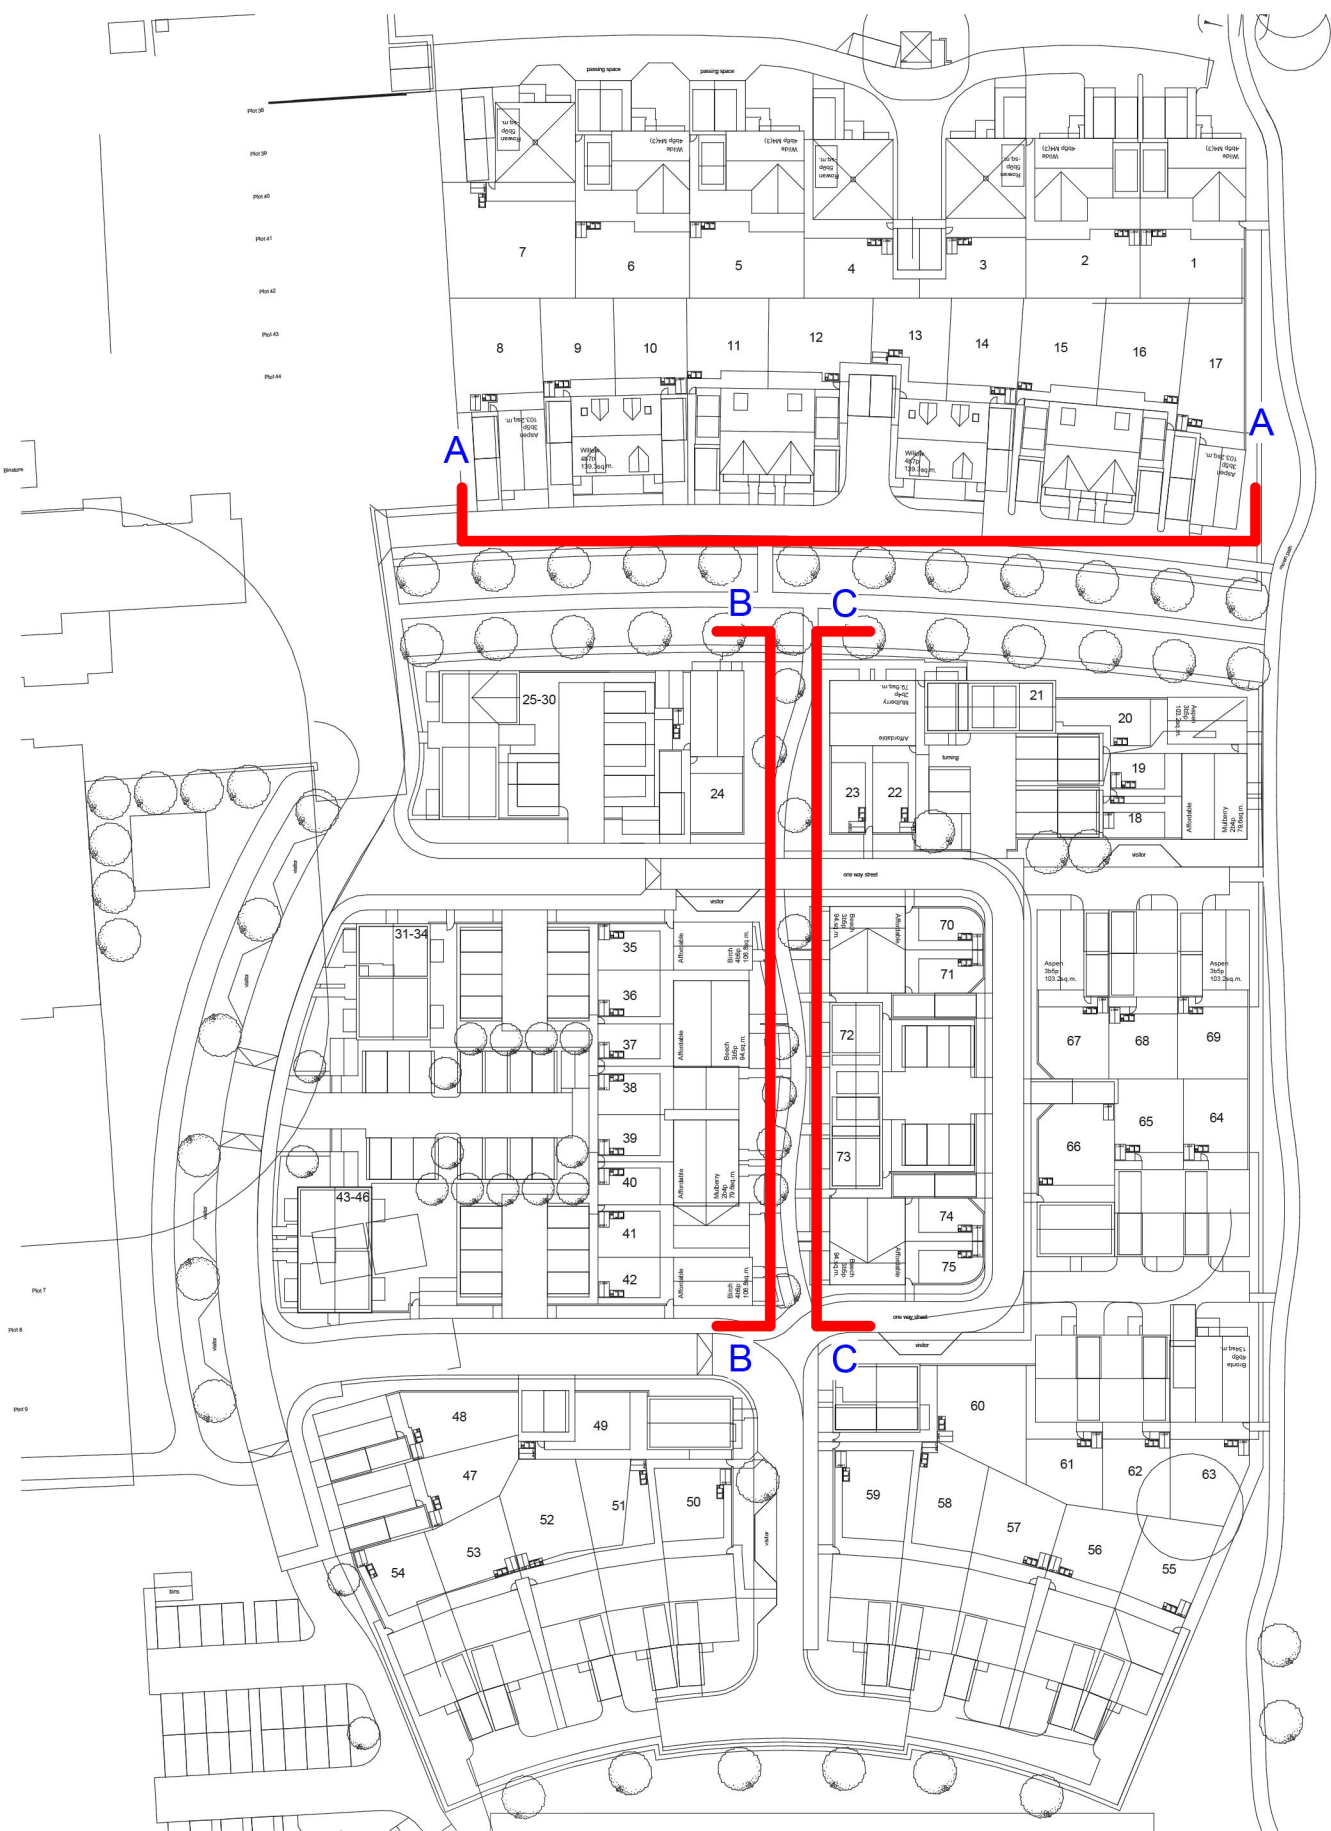

Site
1 : 1000

REV:	BY:	DATE:	DETAILS:
 architecture planning project management interior design graphics www.colesarchitects.co.uk Bank House, 2 High Street, Olney, Buckinghamshire MK46 4YY t:01234 241758 e:proactive@colesarchitects.co.uk			
PROJECT: WALDEN SCHOOL			
DRAWING TITLE: STREET SCENES - PROPOSED			
SCALE:	DATE:	BY:	
As indicated	JUNE 25	AG	
ISSUE STATUS:			
DESIGN ☐ B of Q ☐ CONSTRUCTION ☐ RECORD ☐			
CHECKED BY:	DATE:		
JB	20.06.2025		
DRAWING NO:	REVISION:		
23110 (B) 302			