
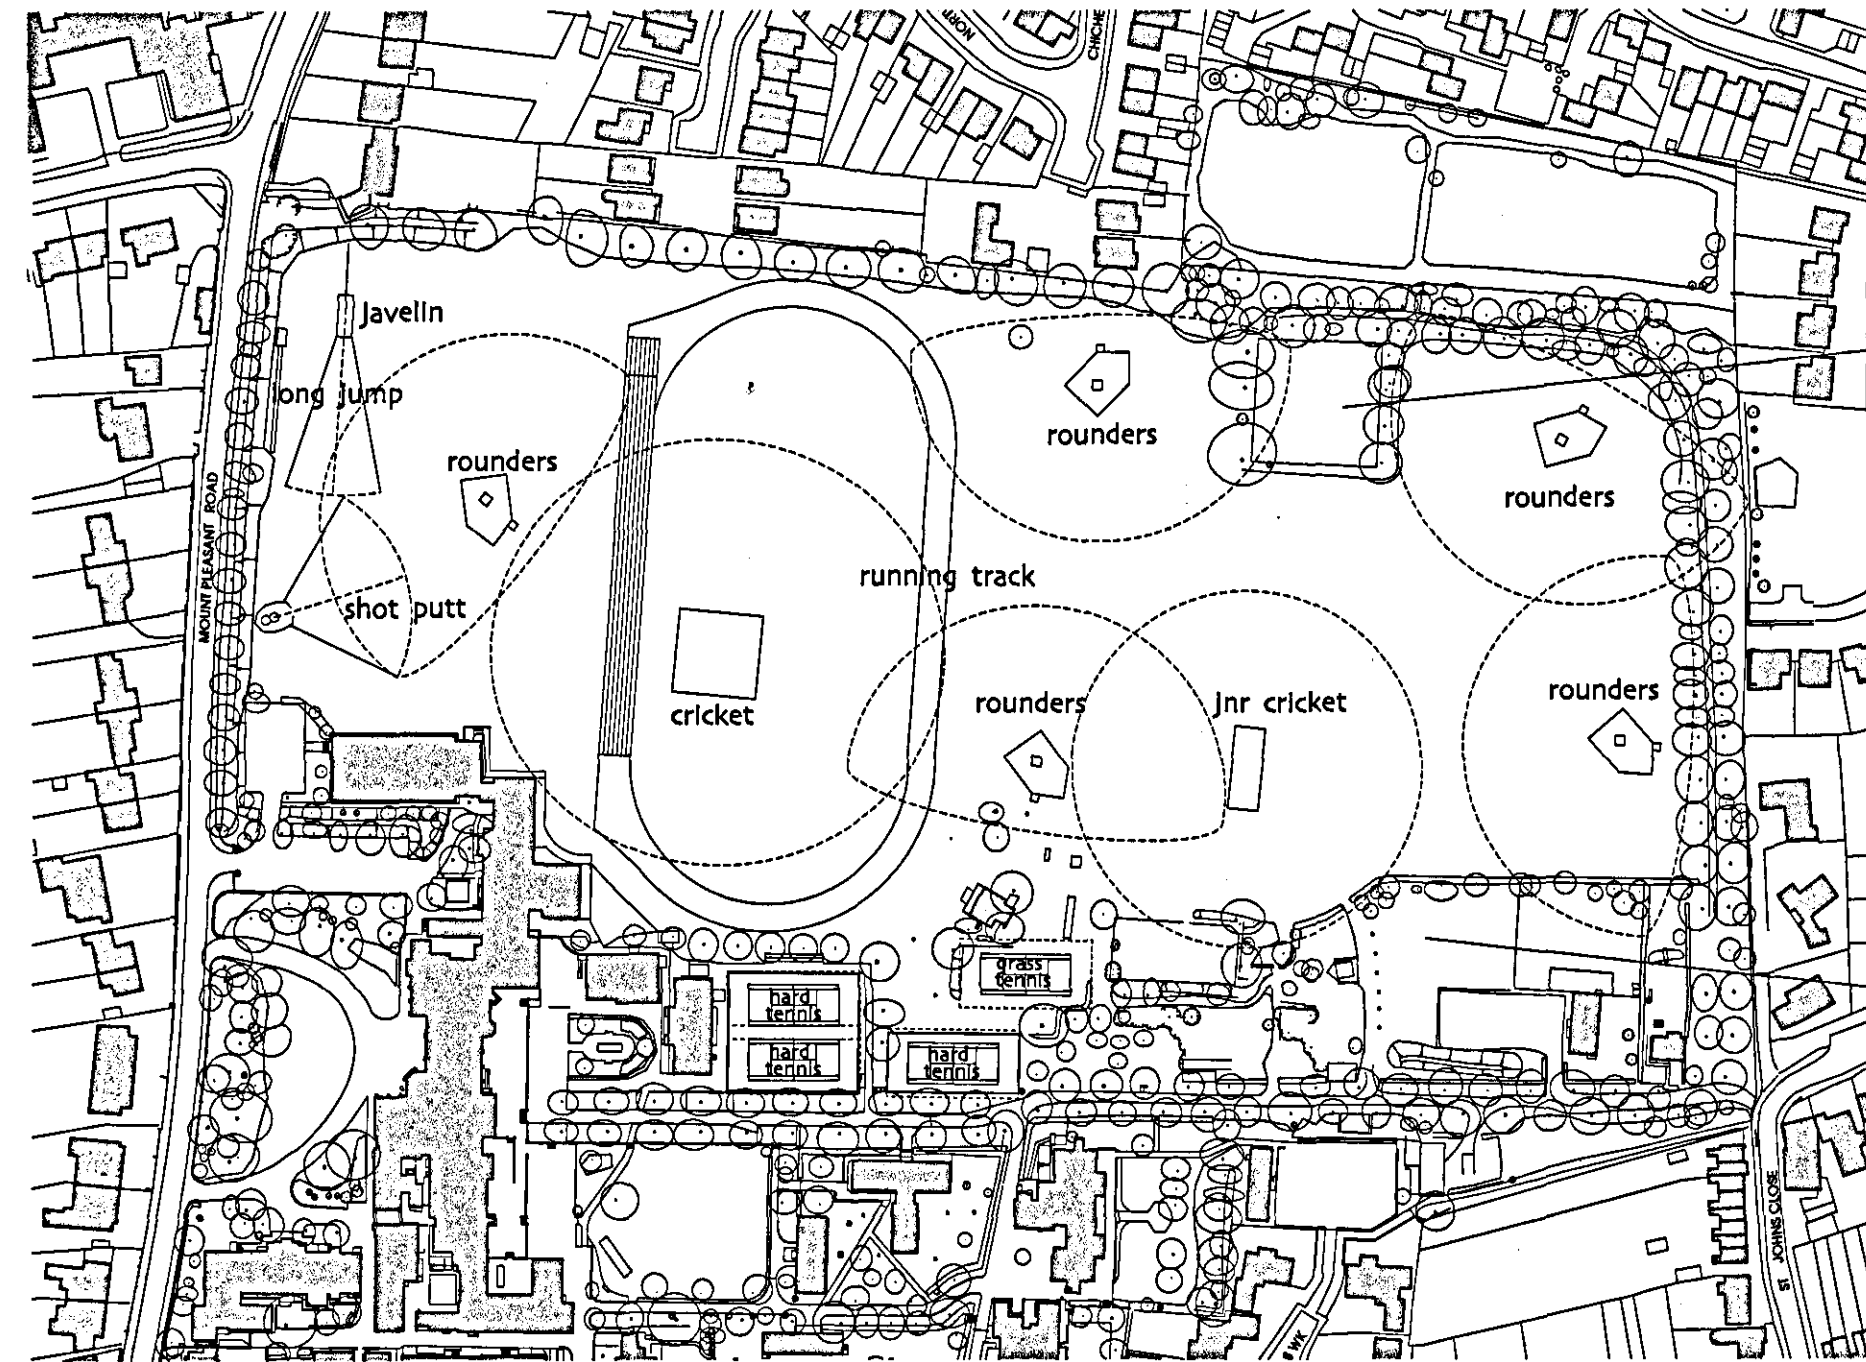


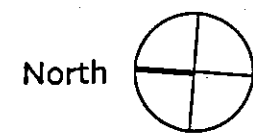


Existing Summer Pitch Layout

Area not usable as playing fields

Area not usable as playing fields

UTT/0653/06/OP

UTT/0691/06/CA

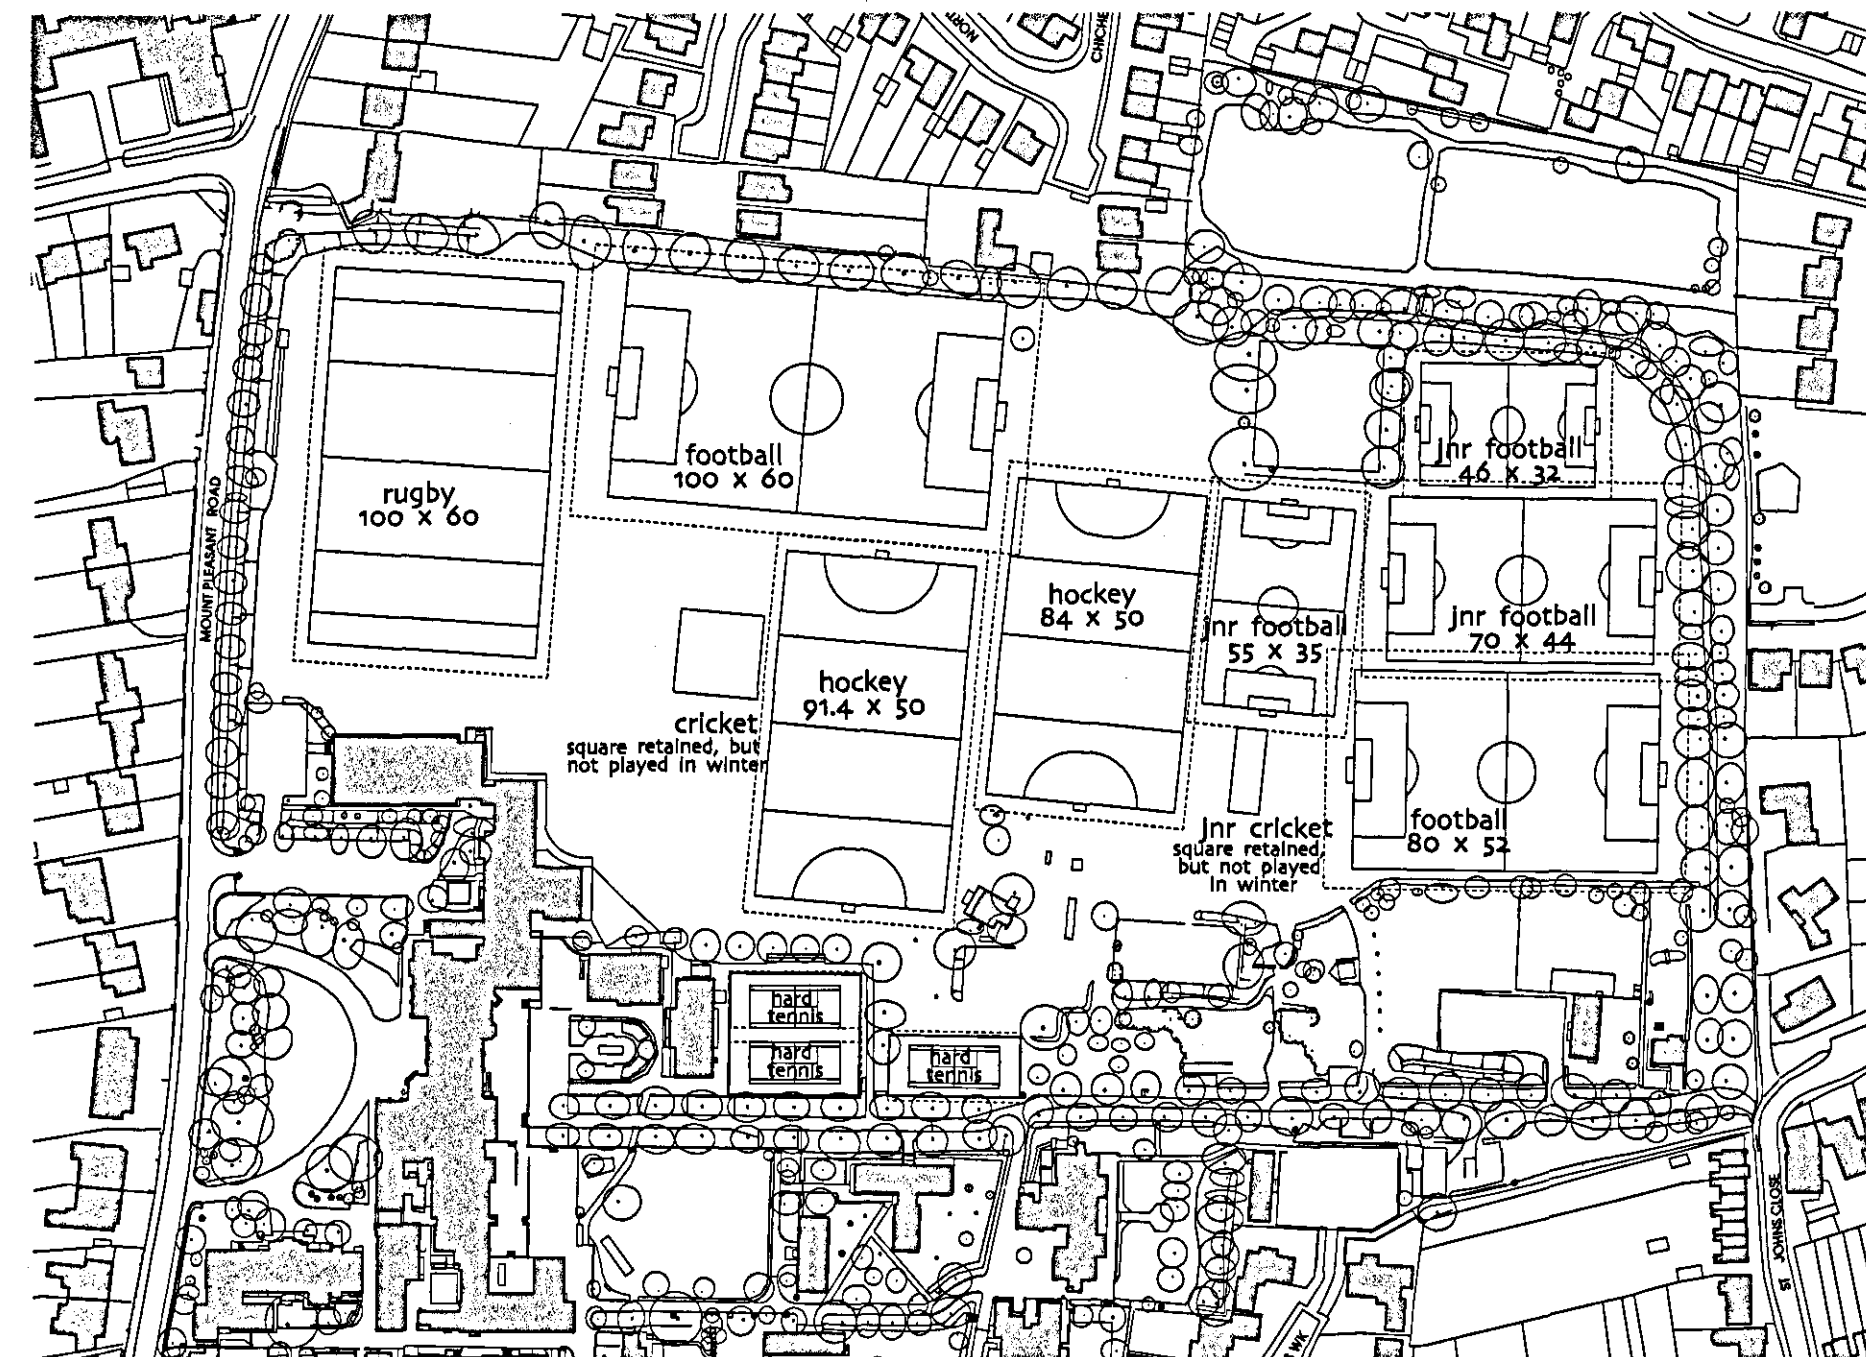

Existing Winter Pitch Layout

REV.	DATE	NOTES

TIM RONALDS ARCHITECTS

Cairo Studios, 4 Nile Street, London N1 7RF
Telephone 020-7490 7704 Fax 020-7490 1250

Friends' School
Saffron Walden

Playing Fields
Plans as Existing

SCALE	1:2000	DRAWN	PS	CHECKED	TR
-------	--------	-------	----	---------	----

FSW 05