


Figured dimensions only are to be used. Contractor must verify all dimensions on site before commencing any work. Any discrepancies must be brought to the attention of the architect.

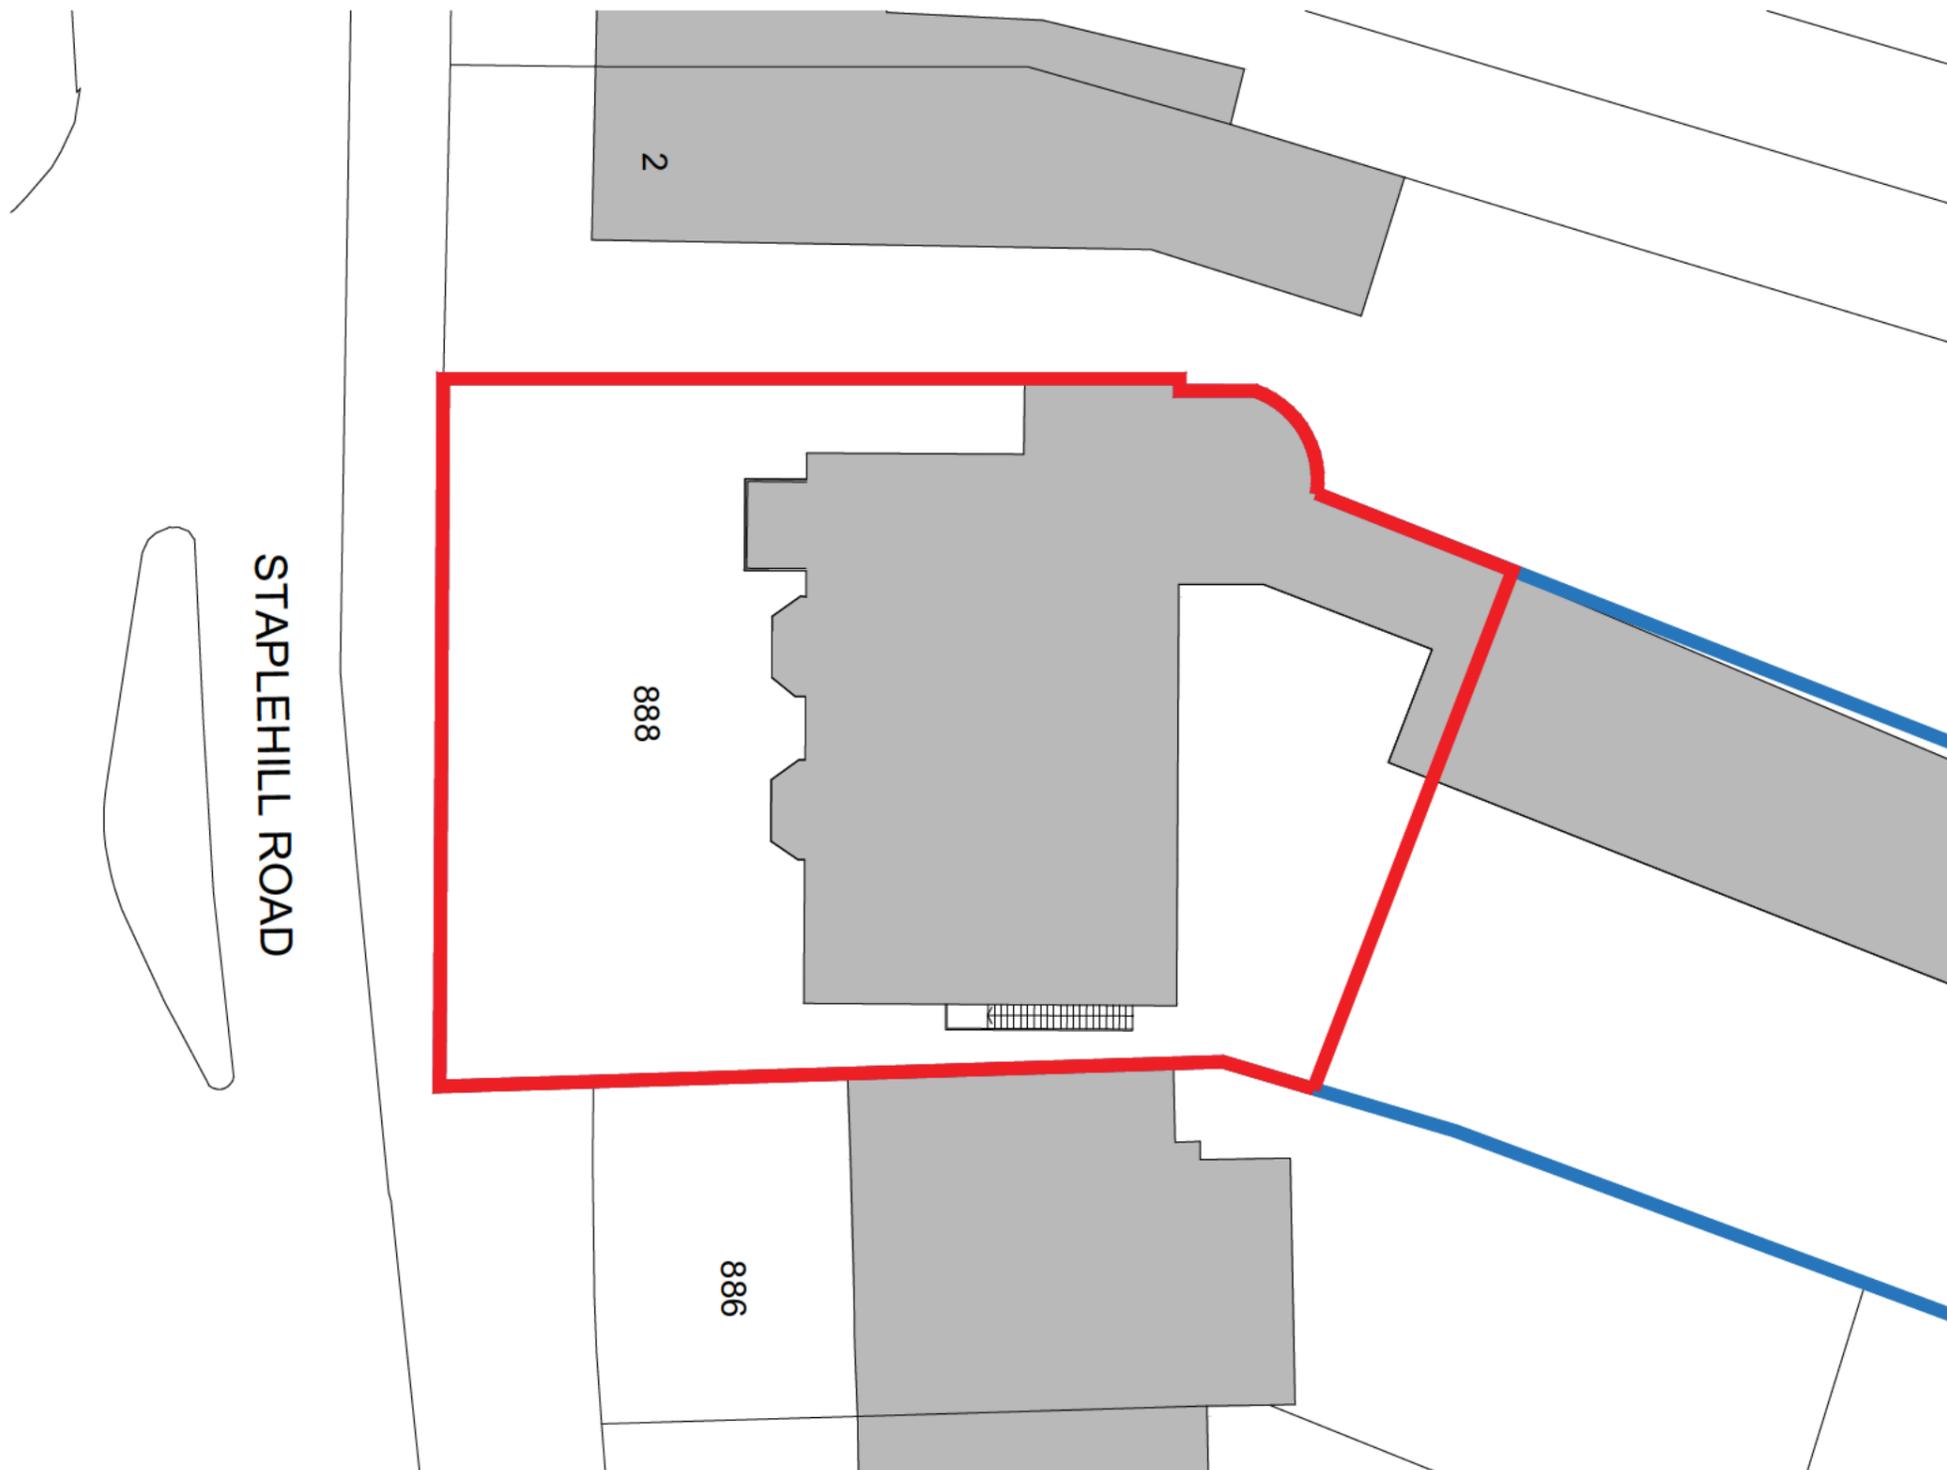

Revisions		
A	General Amendments	May '25
Drawn by	NC	Checked by LM
		Status
<b>Planning</b>		
Ref	<b>1333-21/1001A</b>	



**W. H. ARCHITECTS LTD**  
 Bookbinder House,  
 1 Kingsdown Parade  
 Bristol, BS65UD  
 0117 973 5690

**888 Chasefield House,  
 Fishponds, BS16 3XB**

Project **Block Plan,  
 Existing**

Drawing **1:200  
 @ A3**

Scale **June 2021**

Date