

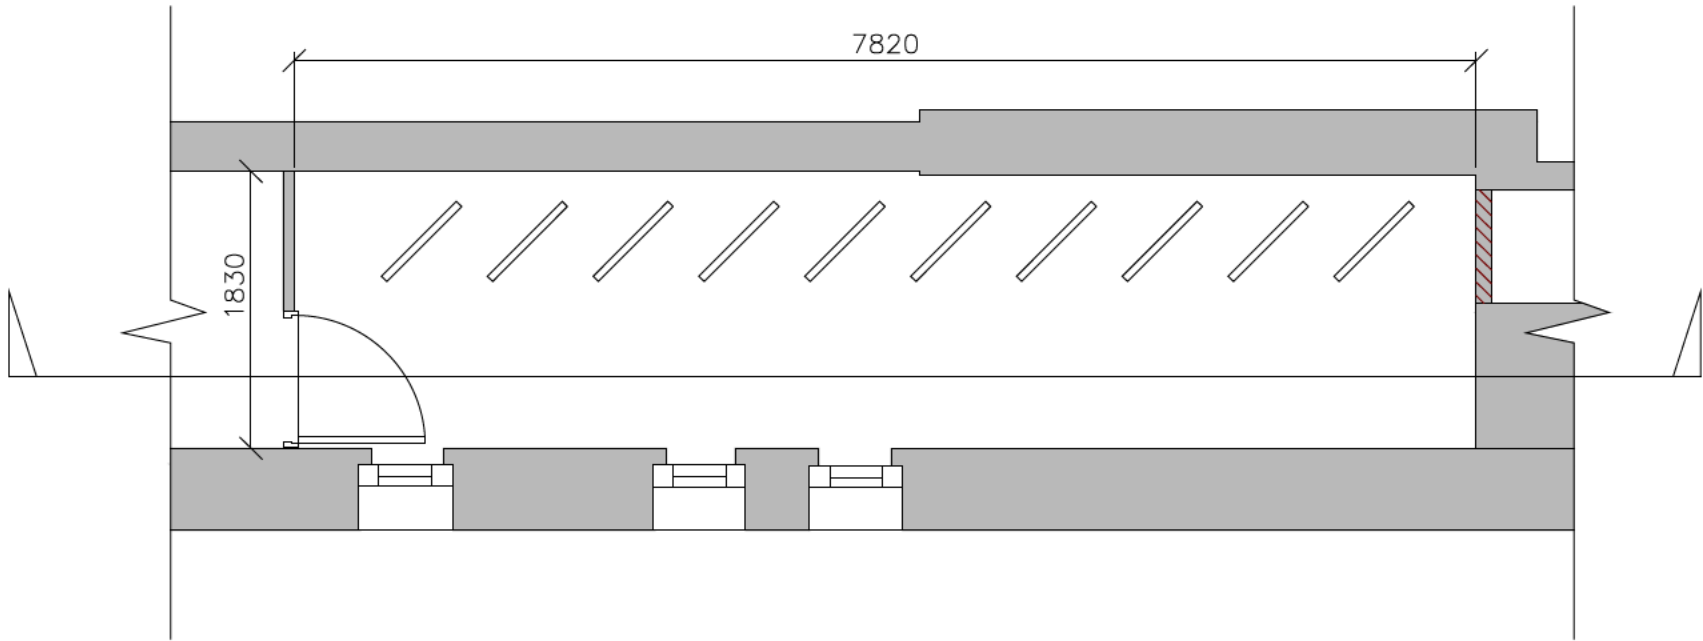


Figured dimensions only are to be used. Contractor must verify all dimensions on site before commencing any work. Any discrepancies must be brought to the attention of the architect.

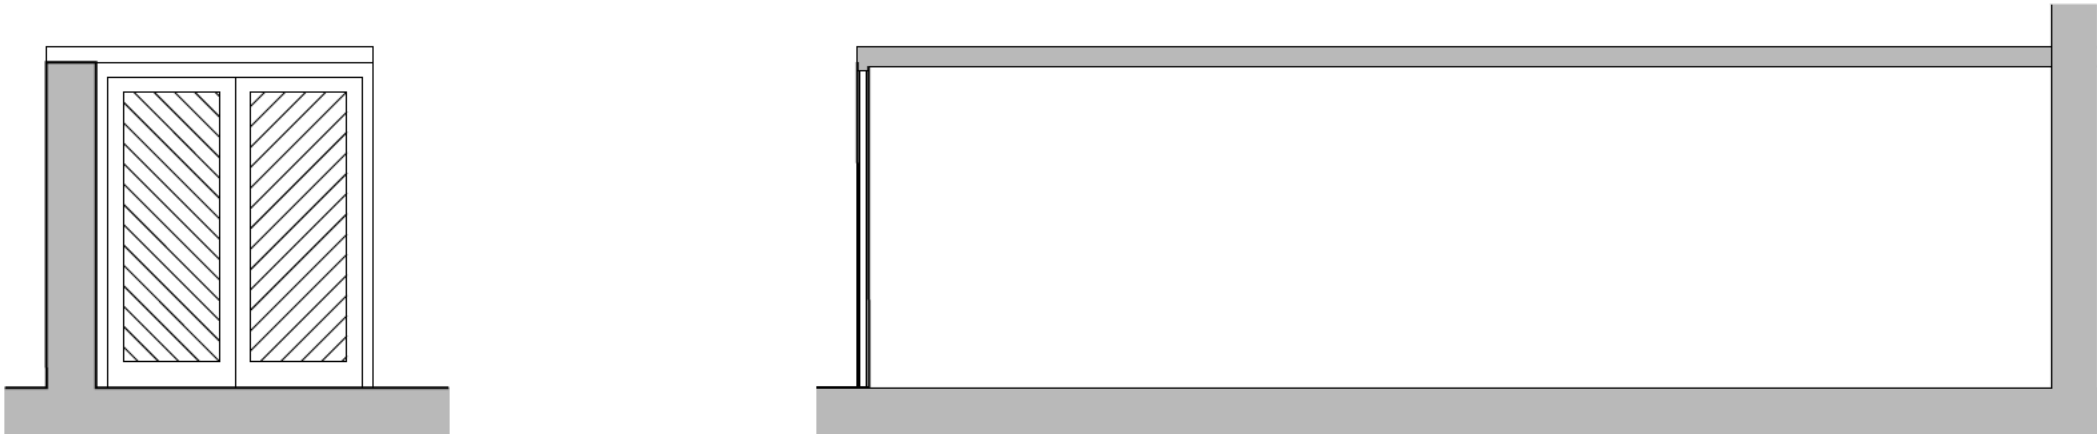

Timber boarded and felt roof
secure bike store. Lockable
solid timber boarded doors.

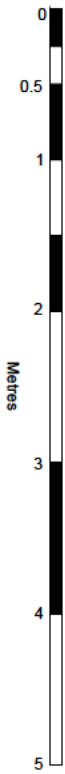

Revisions		
Drawn by	MC	Checked by LM
		Status
Planning		
Ref	1340-21 / 4501	



W.H. ARCHITECTS LTD
Bookbinder House,
1 Kingsdown Parade
Bristol, BS65UD
0117 973 5690

Project	Drawing	Scale	Date
888 Chasefield House, Fishponds, BS16 3XB	Bike Store, Proposed	1:50 @ A3	May '25