


Figured dimensions only are to be used. Contractor must verify all dimensions on site before commencing any work. Any discrepancies must be brought to the attention of the architect.

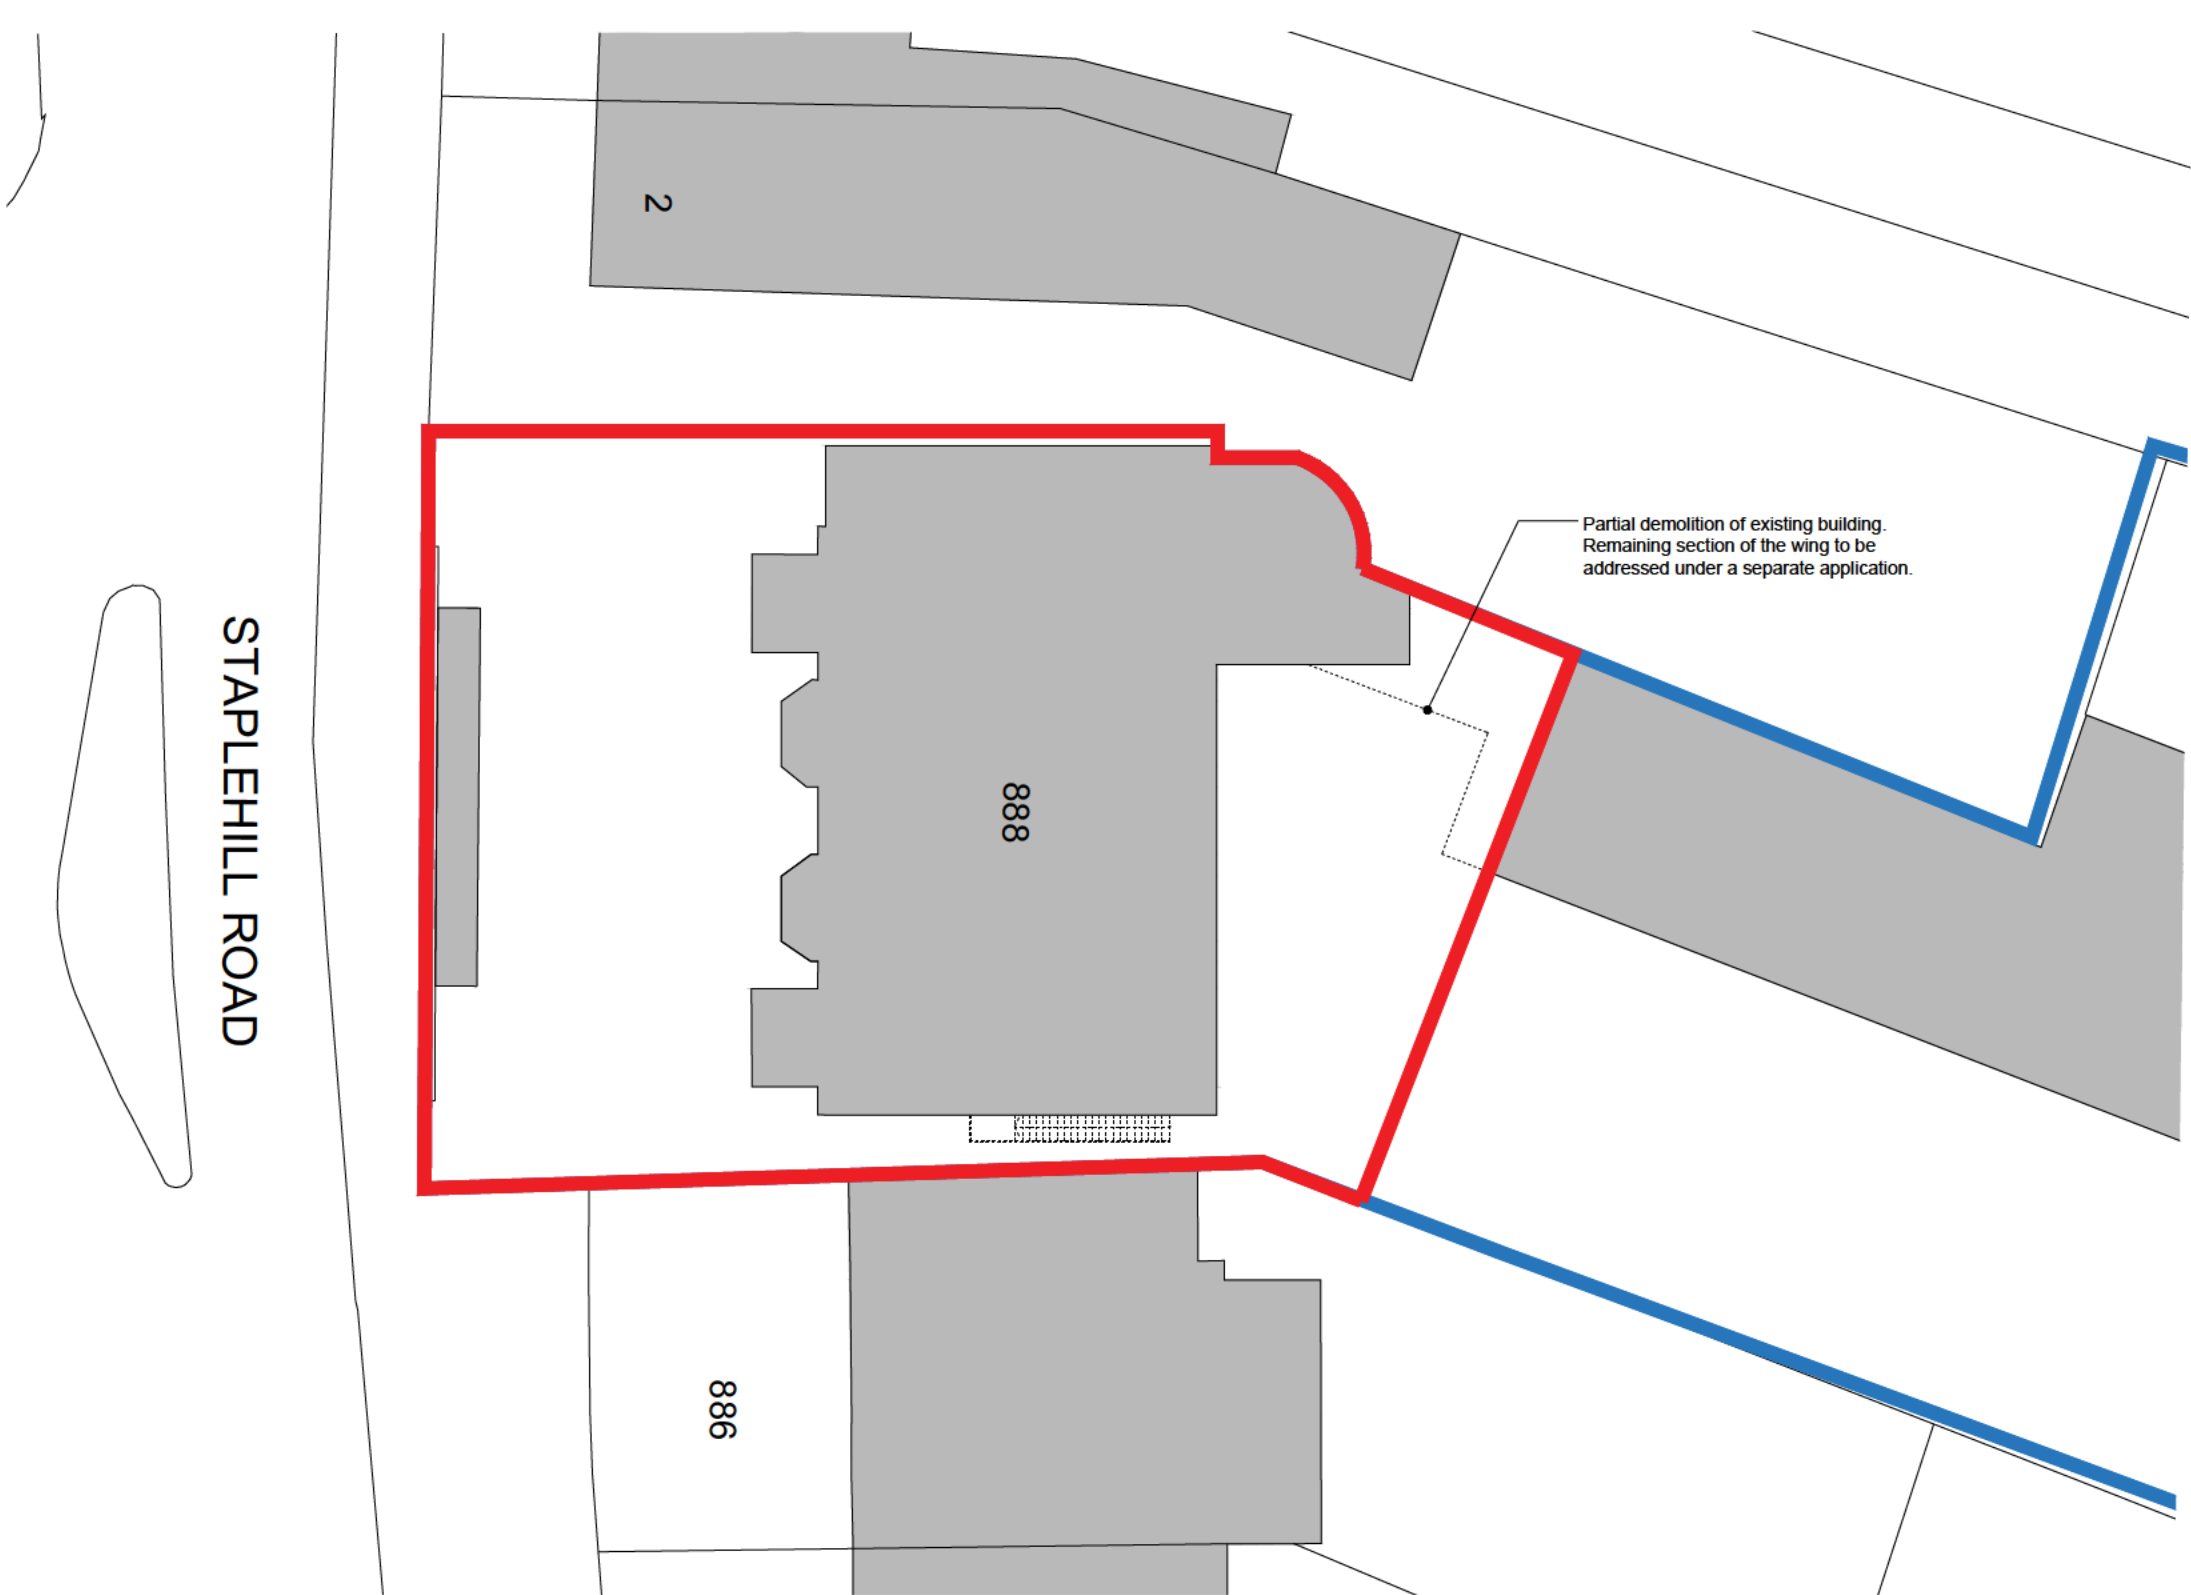

W.H. ARCHITECTS LTD
Bookbinder House,
1 Kingsdown Parade
Bristol, BS65UD
0117 973 5690

Project		Drawing		Scale	Date
888 Chasefield House, Fishponds, BS16 3XB		Block Plan, Proposed		1:200 @ A3	Apr'25

Revisions		
A	General Amendments	May '25
Drawn by	NC	Checked by LM
Status	Planning	
Ref	1333-21/4001A	