


Copyright reserved to WH Architects Ltd

Figured dimensions only are to be used. Contractor must verify all dimensions on site before commencing any work. Any discrepancies must be brought to the attention of the architect.

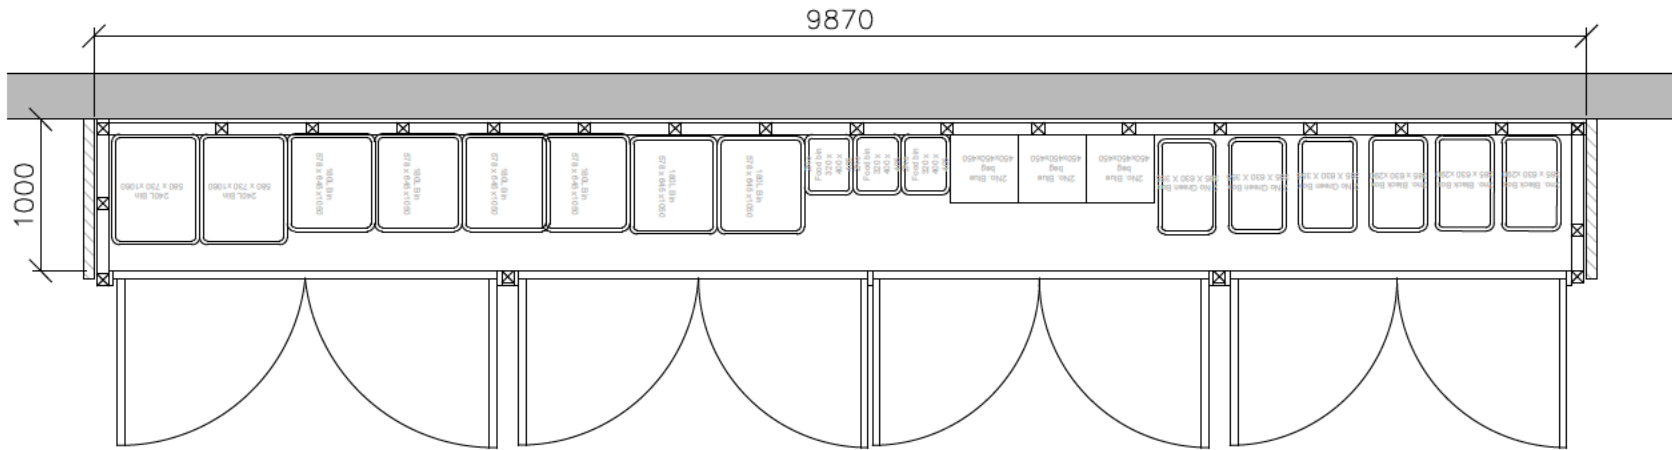

Timber boarded and felt roof  
bin store. Louvered timber  
doors to bin areas with hinged  
roof portions for easy refuse  
deposit.

