


Figured dimensions only are to be used. Contractor must verify all dimensions on site before commencing any work. Any discrepancies must be brought to the attention of the architect.

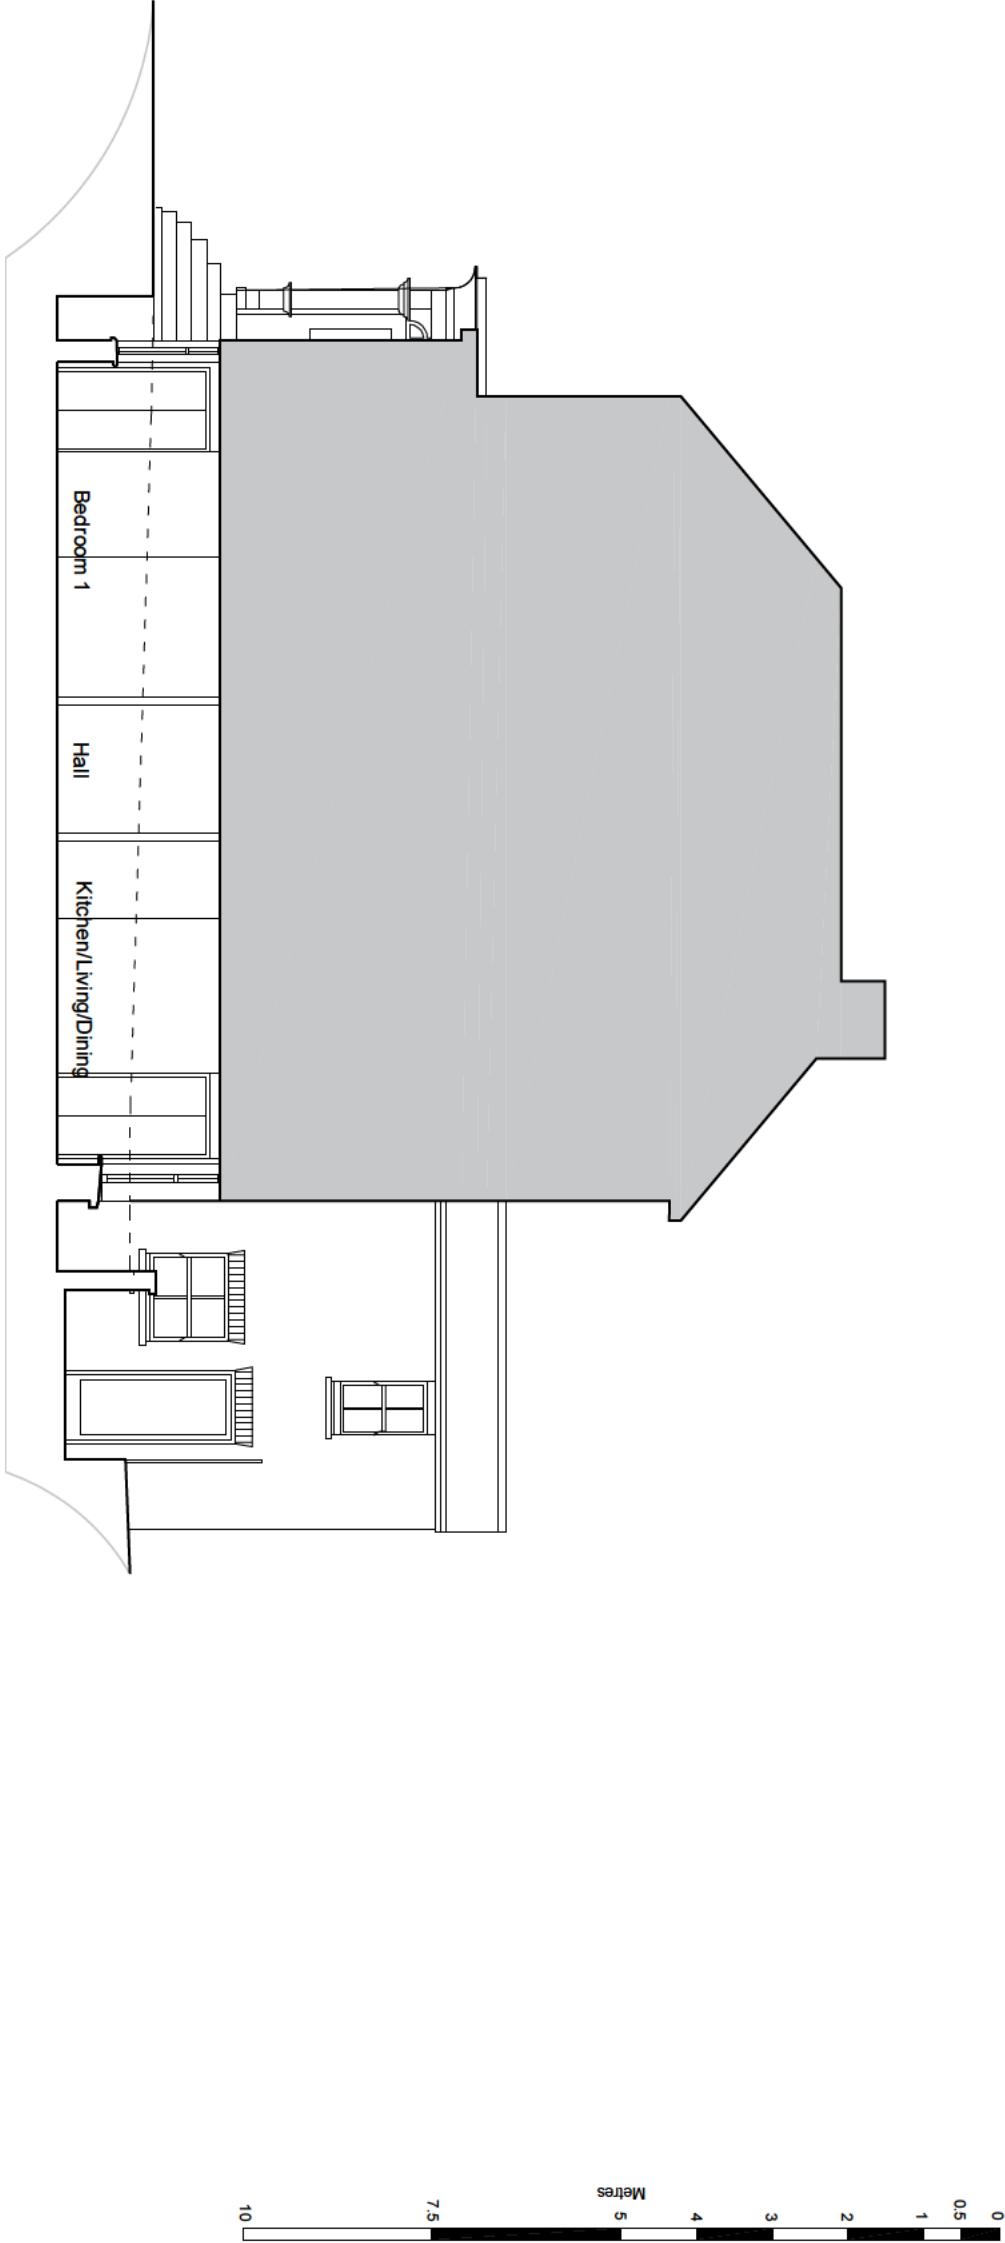

W. H. ARCHITECTS LTD
Bookbinder House,
1 Kingsdown Parade
Bristol, BS65UD
0117 973 5690
www.wharchitects.co.uk

Project

888 Chasefield House,
Fishponds, BS16 3XB

Drawing

Section AA,
Proposed

Scale

1:100
@ A3

Date

Apr '25

Revisions

| | |
|--|--|
| | |
| | |
| | |
| | |

Drawn by MC Checked by LM

Status

Planning

Ref

1333-21/4300