


Figured dimensions only are to be used. Contractor must verify all dimensions on site before commencing any work. Any discrepancies must be brought to the attention of the architect.

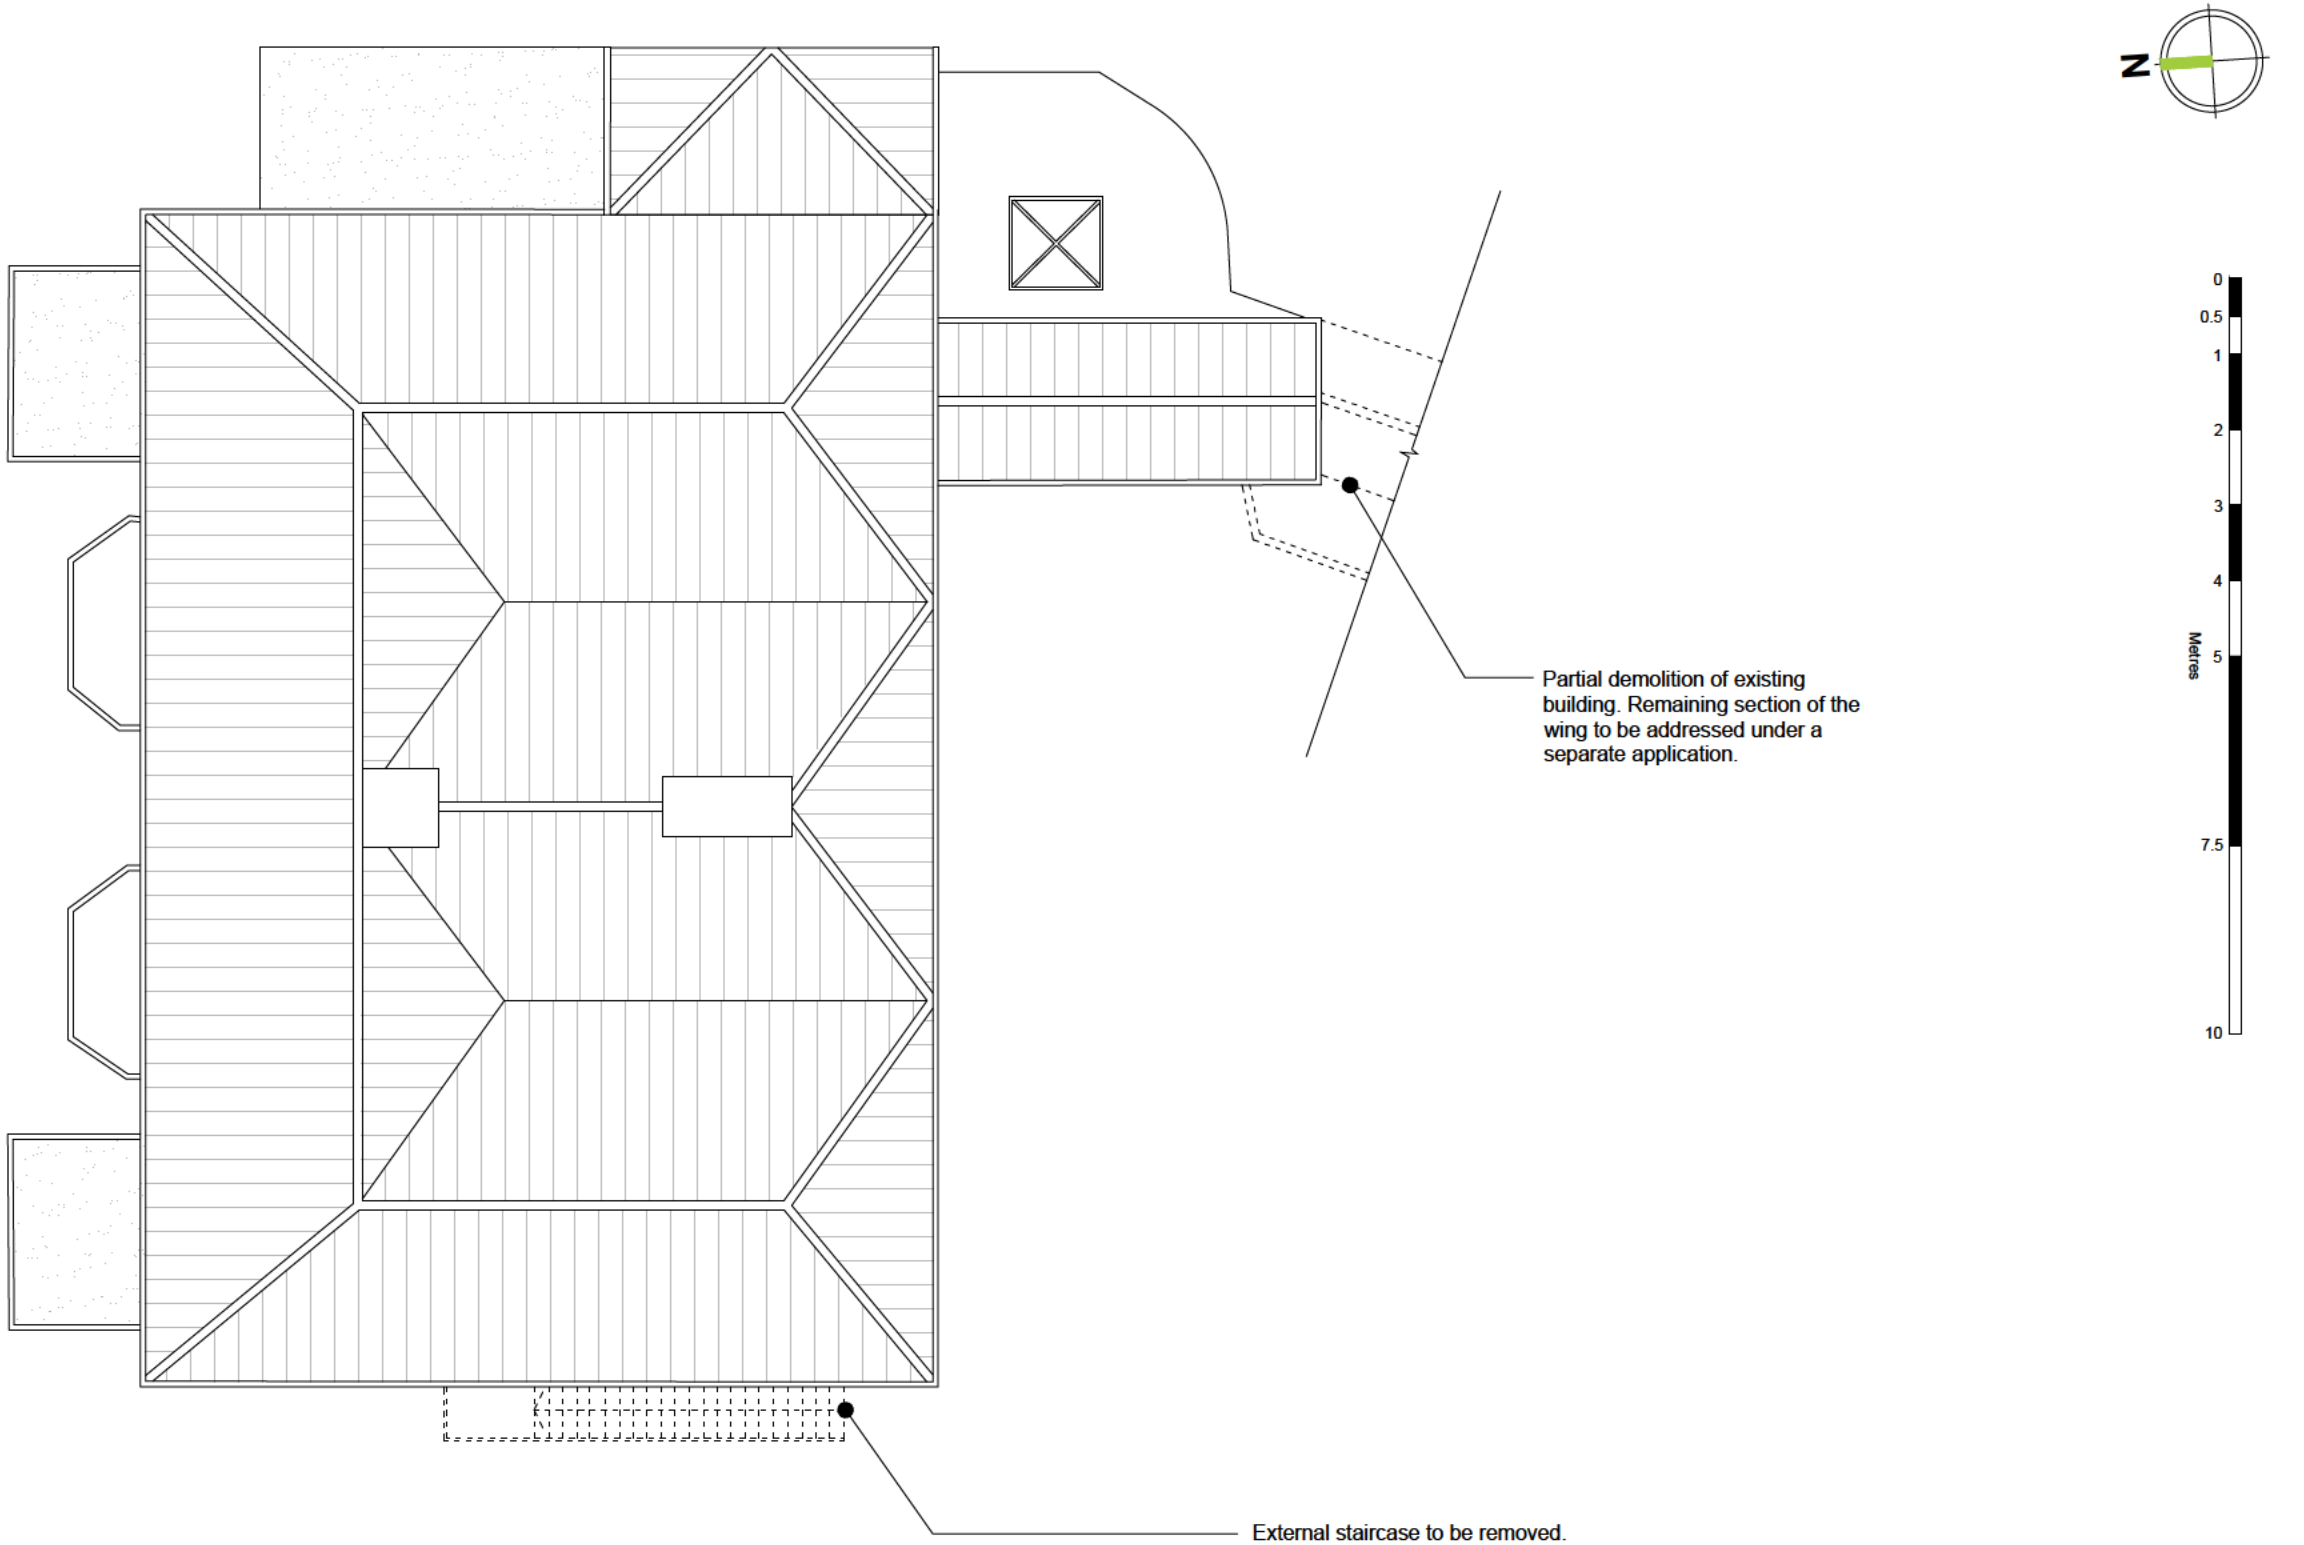

Revisions		
A	General Amendments	May '25
Drawn by	MC	Checked by LM
Status	Planning	
Ref	1333-21/4103A	