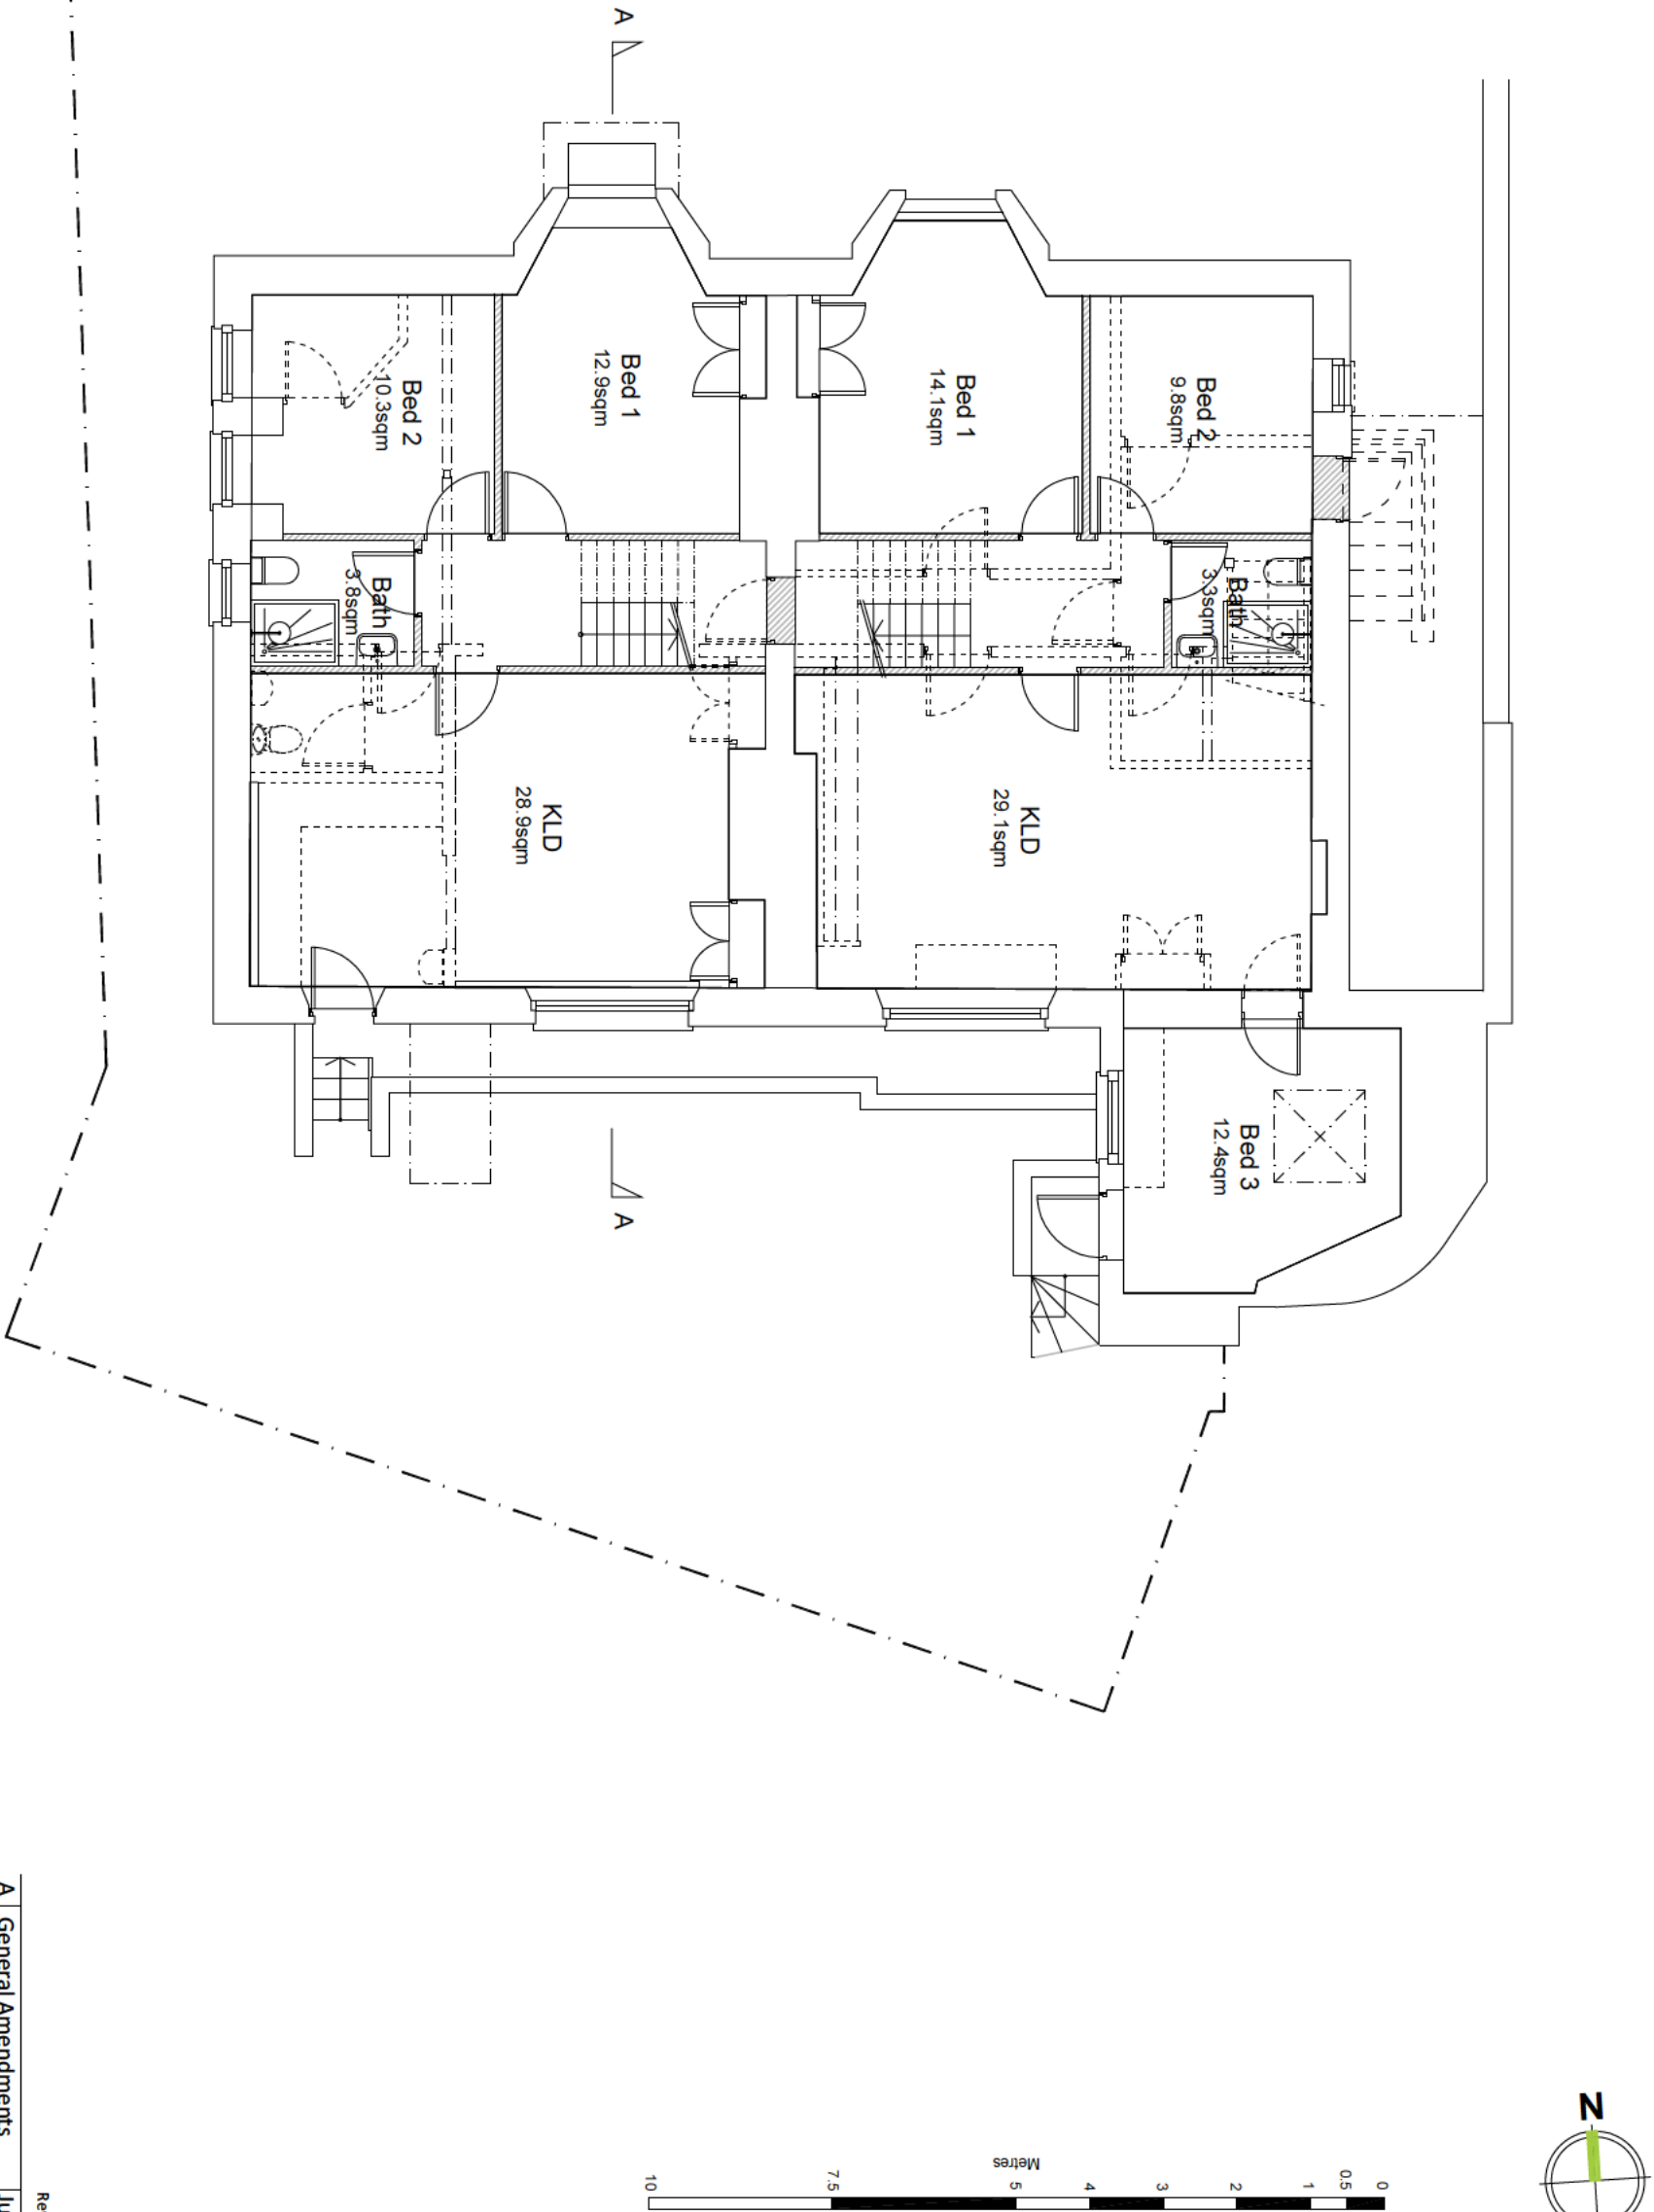


Revisions

A	General Amendments	Jun '25
B	General Amendments	July '25

Drawn by	MC	Checked by	LM
----------	----	------------	----

Planning

Ref 1333-21/4100B

Project

888 Chaselfield House,
Fishponds, BS16 3XB

Drawing

Basement Plan,
Proposed

Scale

1:100
@ A3

Date

Apr'25



W.H. ARCHITECTS LTD
Bookbinder House,
1 Kingsdown Parade
Bristol, BS6 5UD
0117 973 5690
www.wharchitects.co.uk