



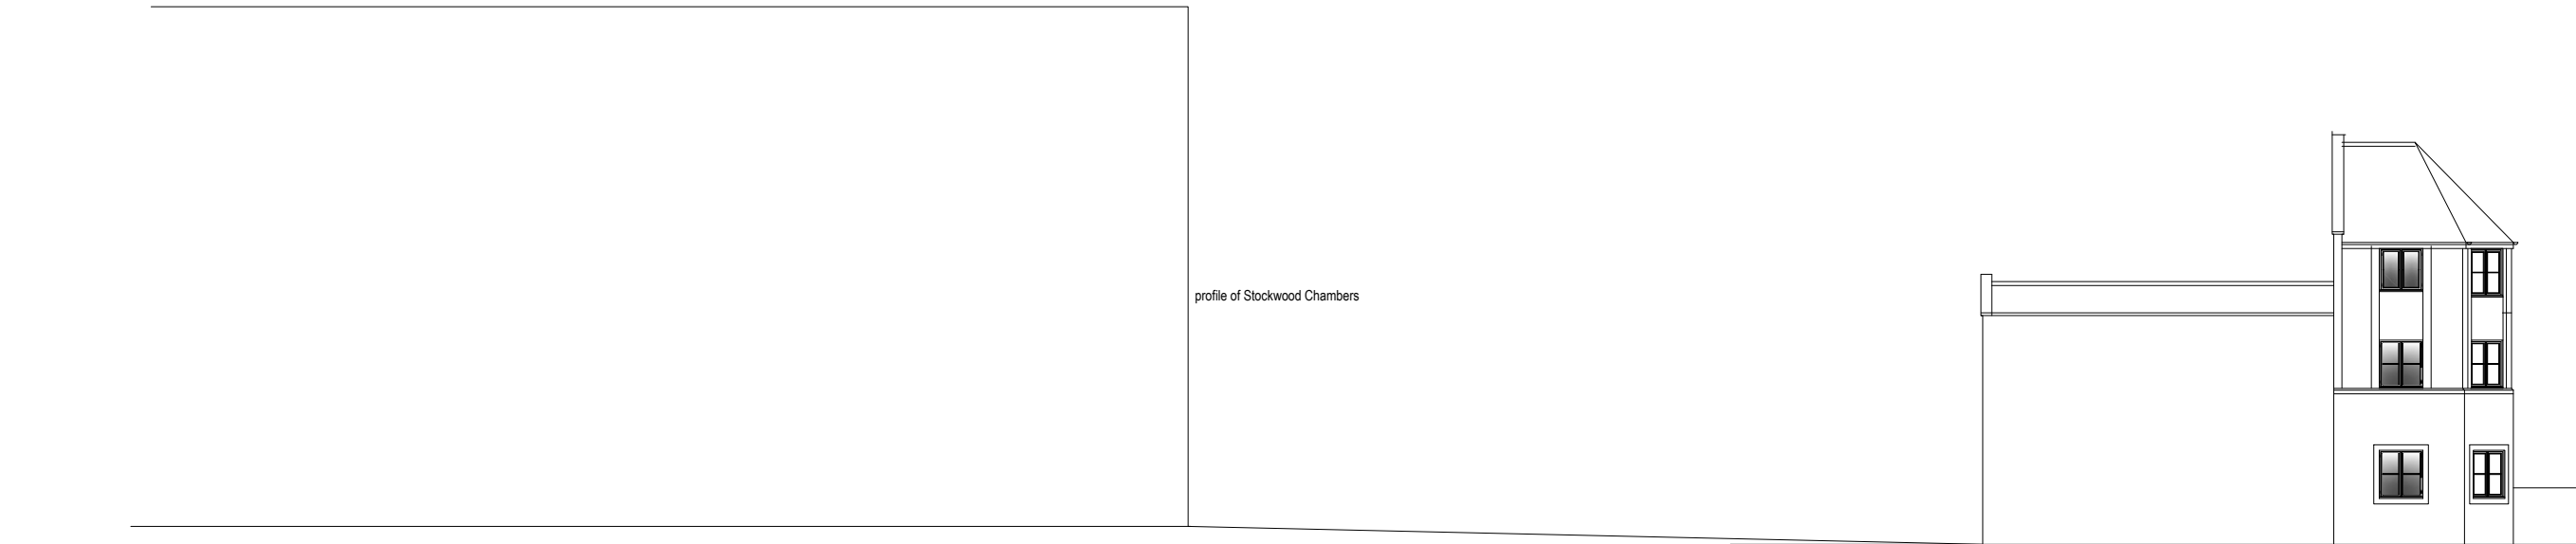


Site Section 1

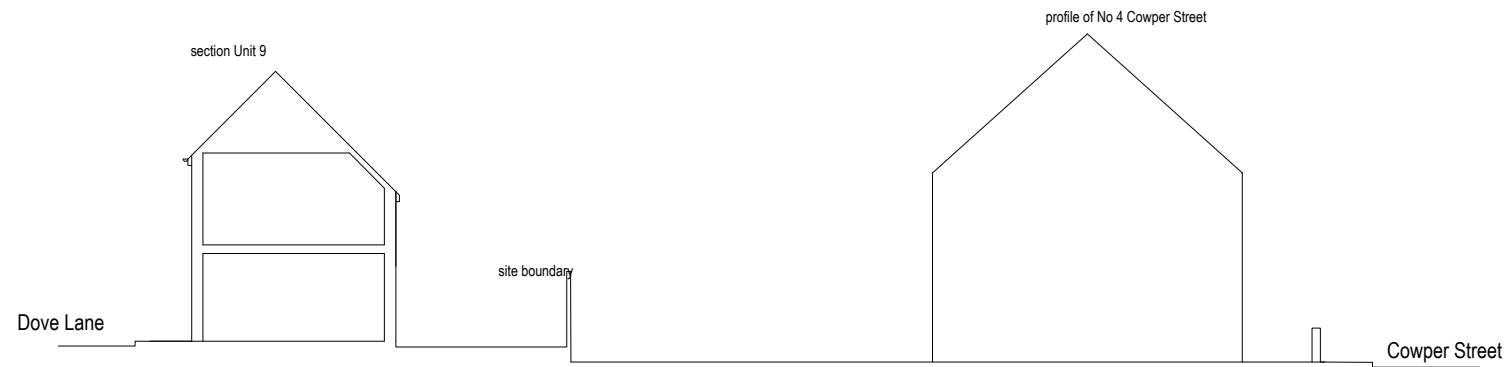

Site Section 2



Site Section 3

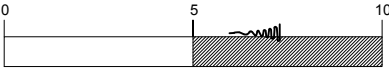

<table border="1"><thead><tr><th>Rev:</th><th>Date:</th><th>Note</th></tr></thead><tbody><tr><td>**</td><td>**</td><td>**</td></tr></tbody></table>	Rev:	Date:	Note	**	**	**	Proposed Residential Development <b>66 Church Road Redfield Bristol</b>	Date: Feb 2025	<div><b>David Cahill</b> Design Consultants Ltd Unit 2 Office 4 Tower Lane Business Park Warmley Bristol BS30 8XT Tel: 01179618888 Email: davidcahilldesign@btopenworld.com</div>
Rev:	Date:	Note							
**	**	**							
Site Sections	Scale: 1:200 @ A3								
	DWG No: <b>3839/7</b>								