


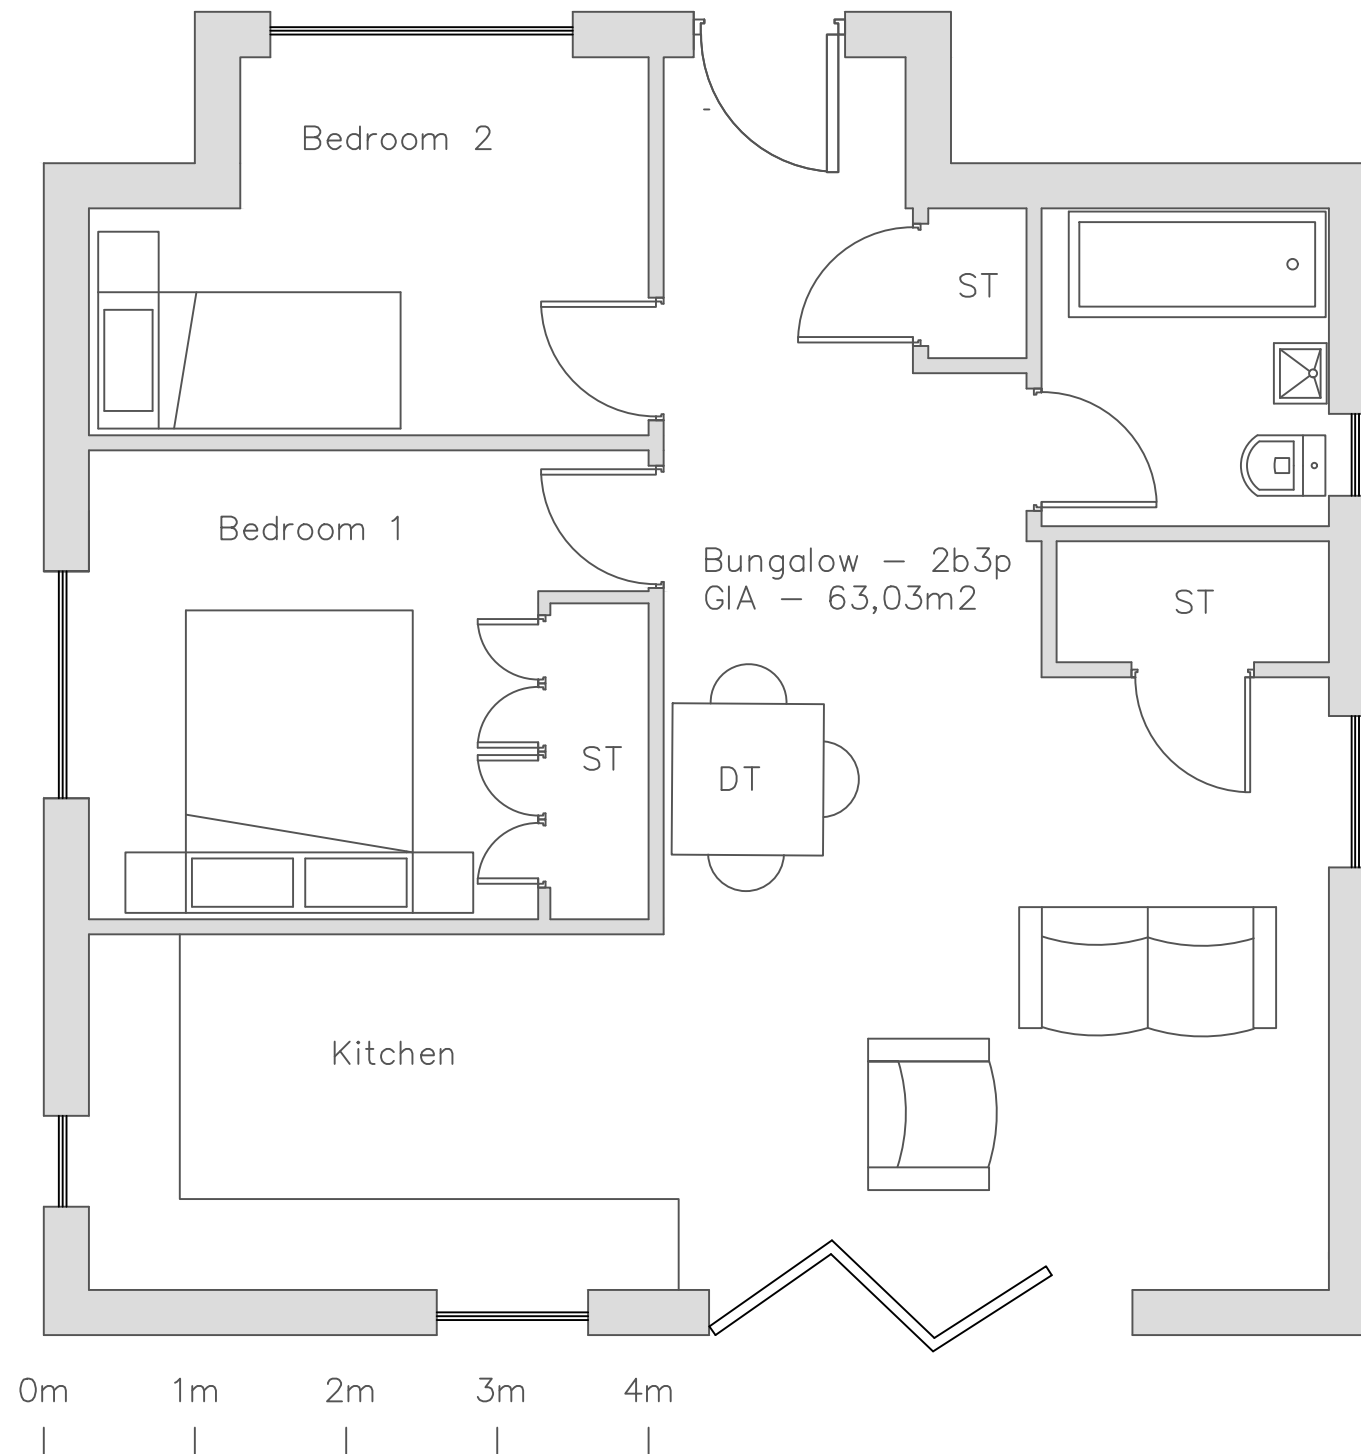

General Notes:

ST=Storage
DT=Dining Table

Drawing Title:
Land to Rear
87 Queenshill Rd
2 bedroom 3 persons
bungalow.
Proposed Floorplans

<u>Drawn:</u> [Redacted]	<u>Rev:</u> A
-----------------------------	------------------

Date:
18/06/2025

Scale:
1: 50