


1

EXISTING


STREETSCENE

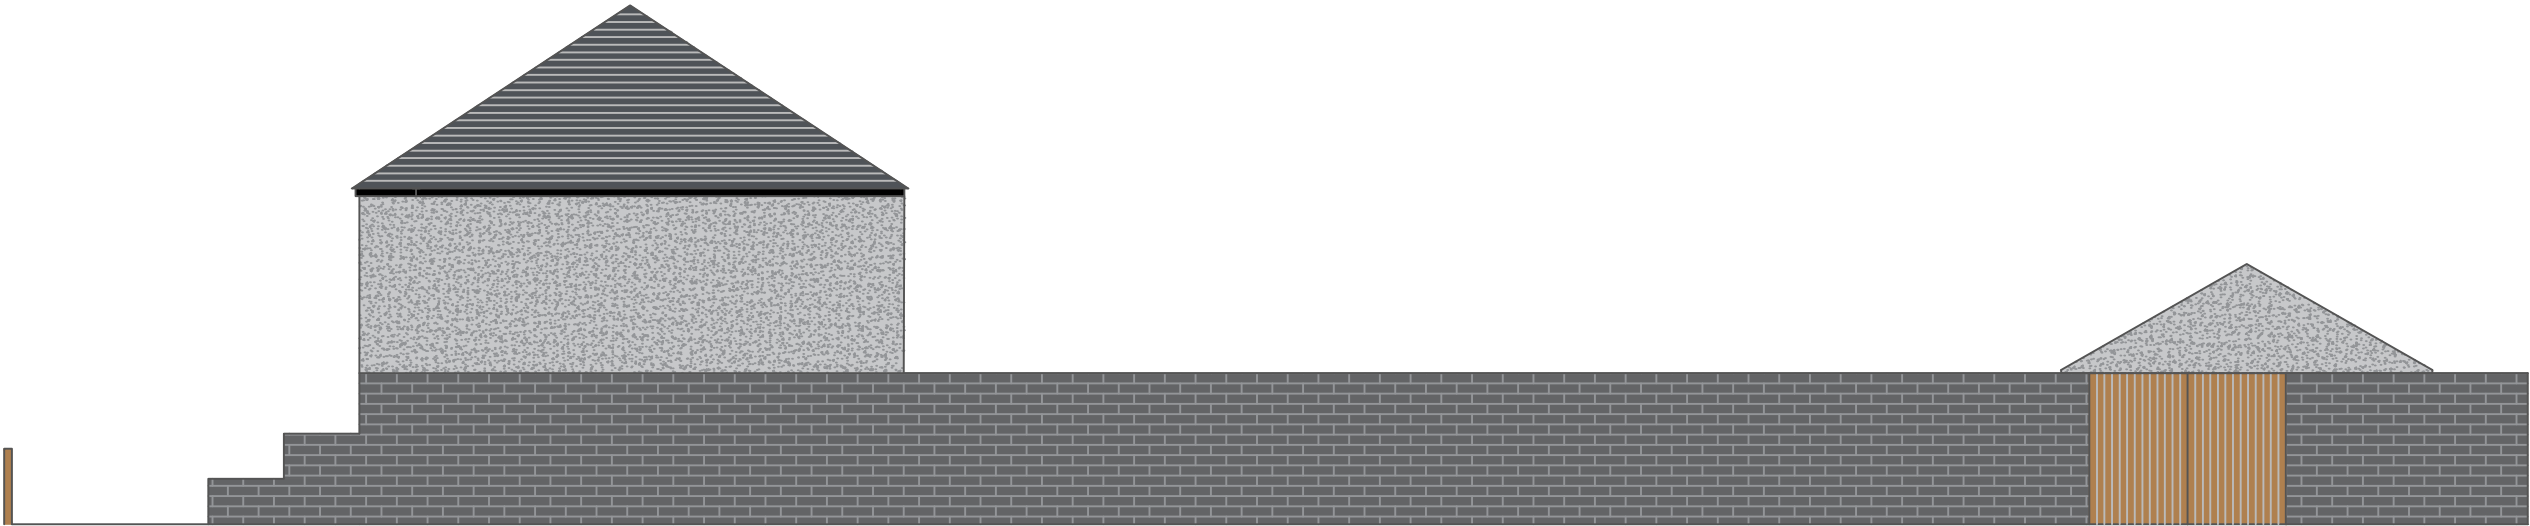

2

PROPOSED

STREETSCENE

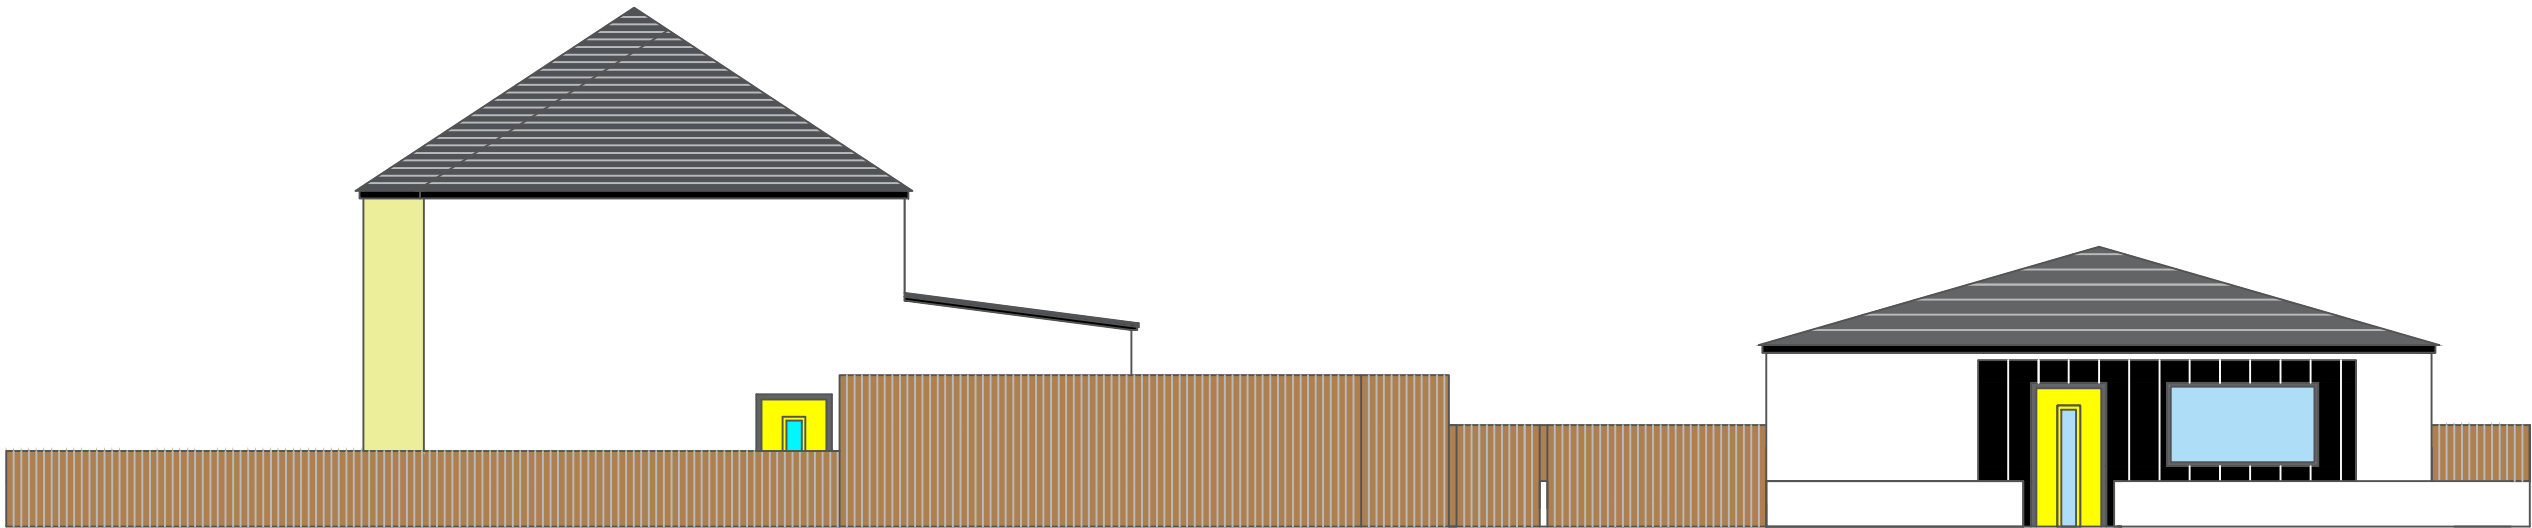

General Notes:

Drawing Title:
Land to Rear
87 Queenshill Rd
2B3P Bungalow
Existing & Proposed
Street Scene

Drawn:
[Redacted]

Rev:
A

Date:
18/06/2025

Scale:
1: 50