



Existing First Floor Plan

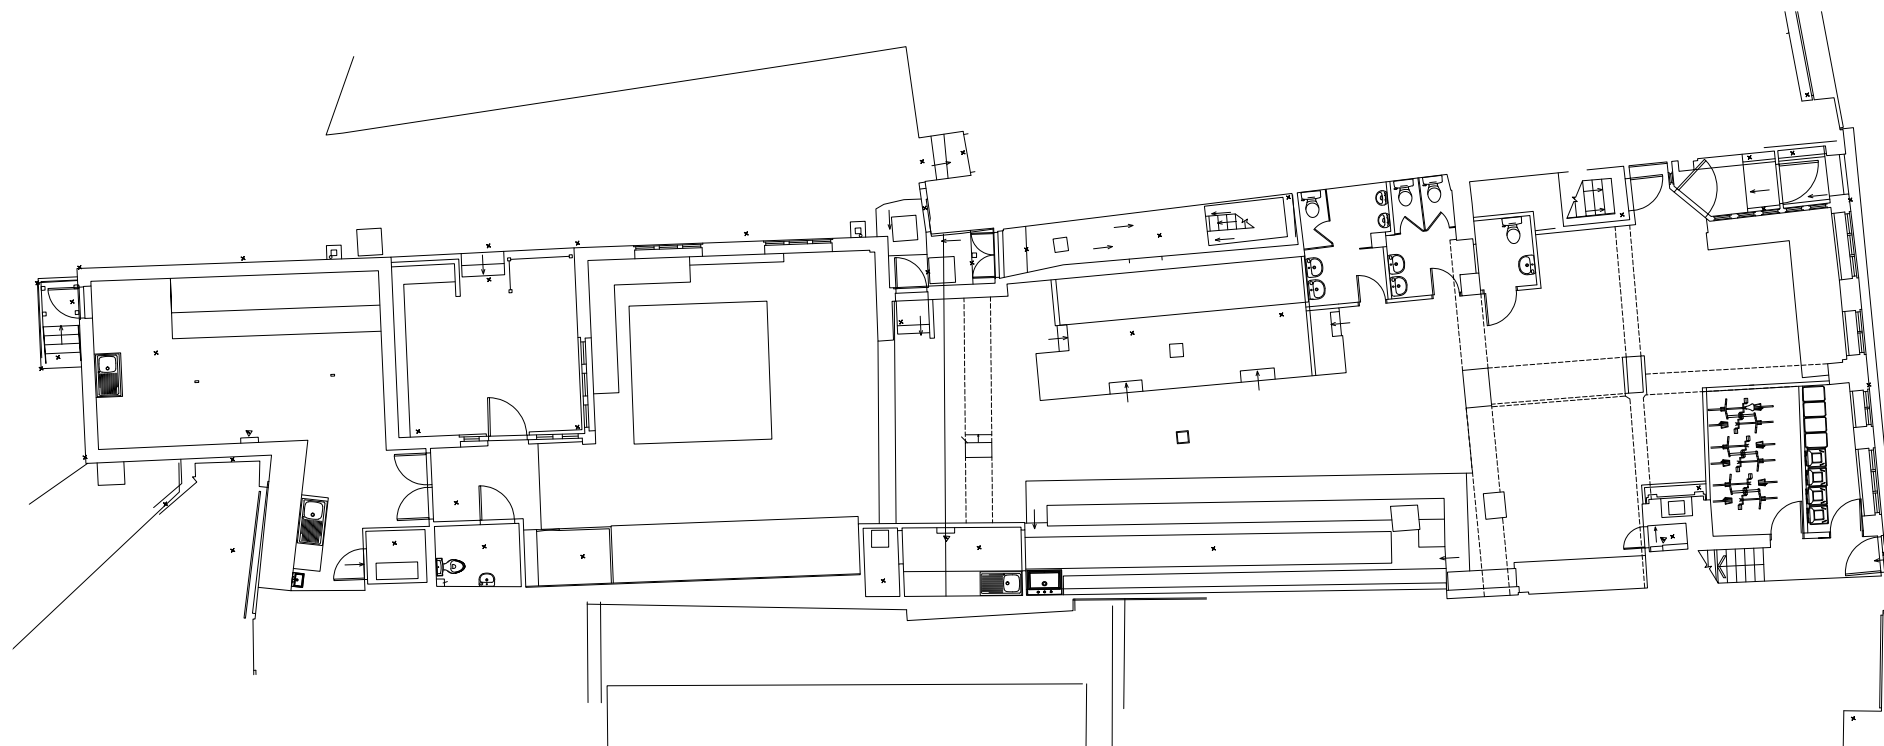

Existing Ground Floor Plan

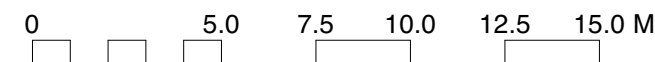

Note: Internal layouts based on approved drawings for application reference 23/00686/F, which is currently being implemented

REVISION SUMMARY DATE REVISION