


Proposed North West Elevation
Neighbouring properties shown in green for clarity




Proposed South East Elevation

Notes

1. Aluminium windows with bronze powder coated finish. Where shown, windows to include louvred panels.
2. Dark red brick finish panel with vertical stack bond
3. Smooth cream render window surrounds with bronze coloured rustication detail. Window surrounds to step proud of brickwork.
4. Bronze finish polyester powder coated coping to parapet
5. Dark red brick finish
6. Rooflights
7. Dark red concrete roof tile to pitched roof
8. PV panels

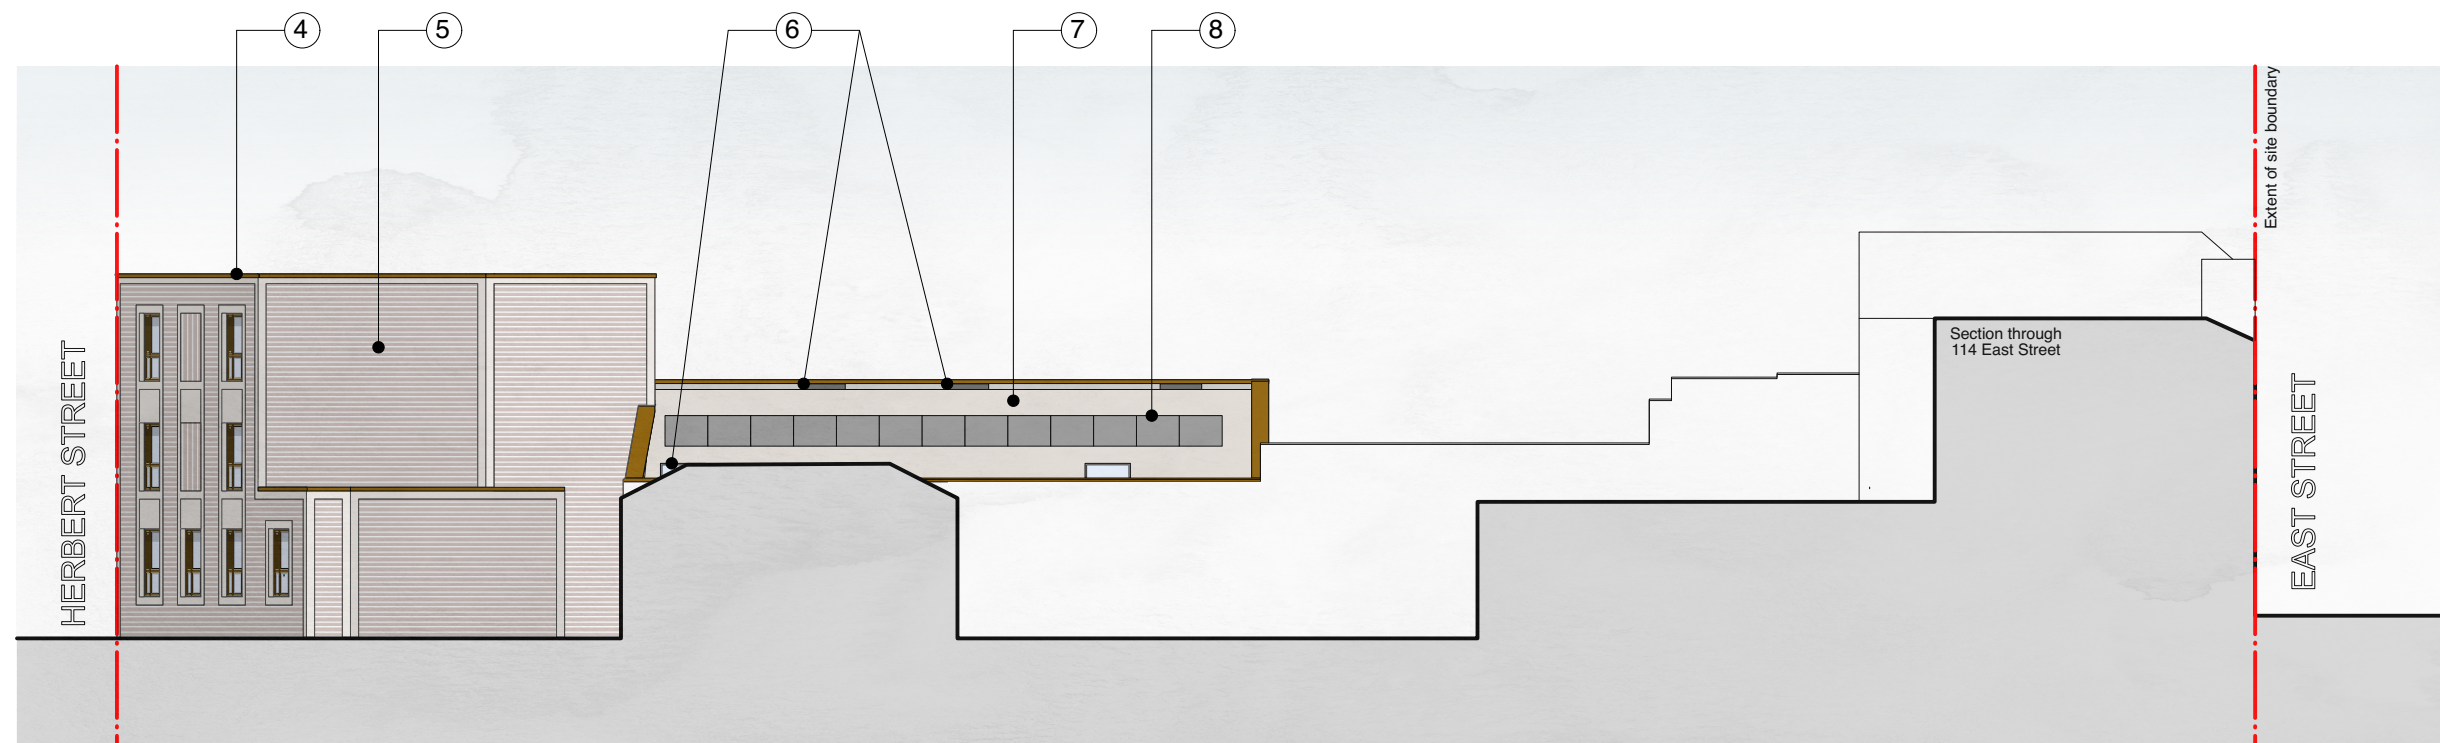

Proposed South West Elevation

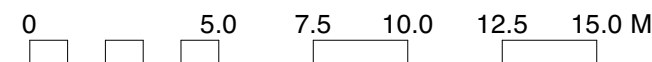

REVISION SUMMARY DATE REVISION