



(00)201.01 EXISTING ELEVATIONS : SOUTH-WEST

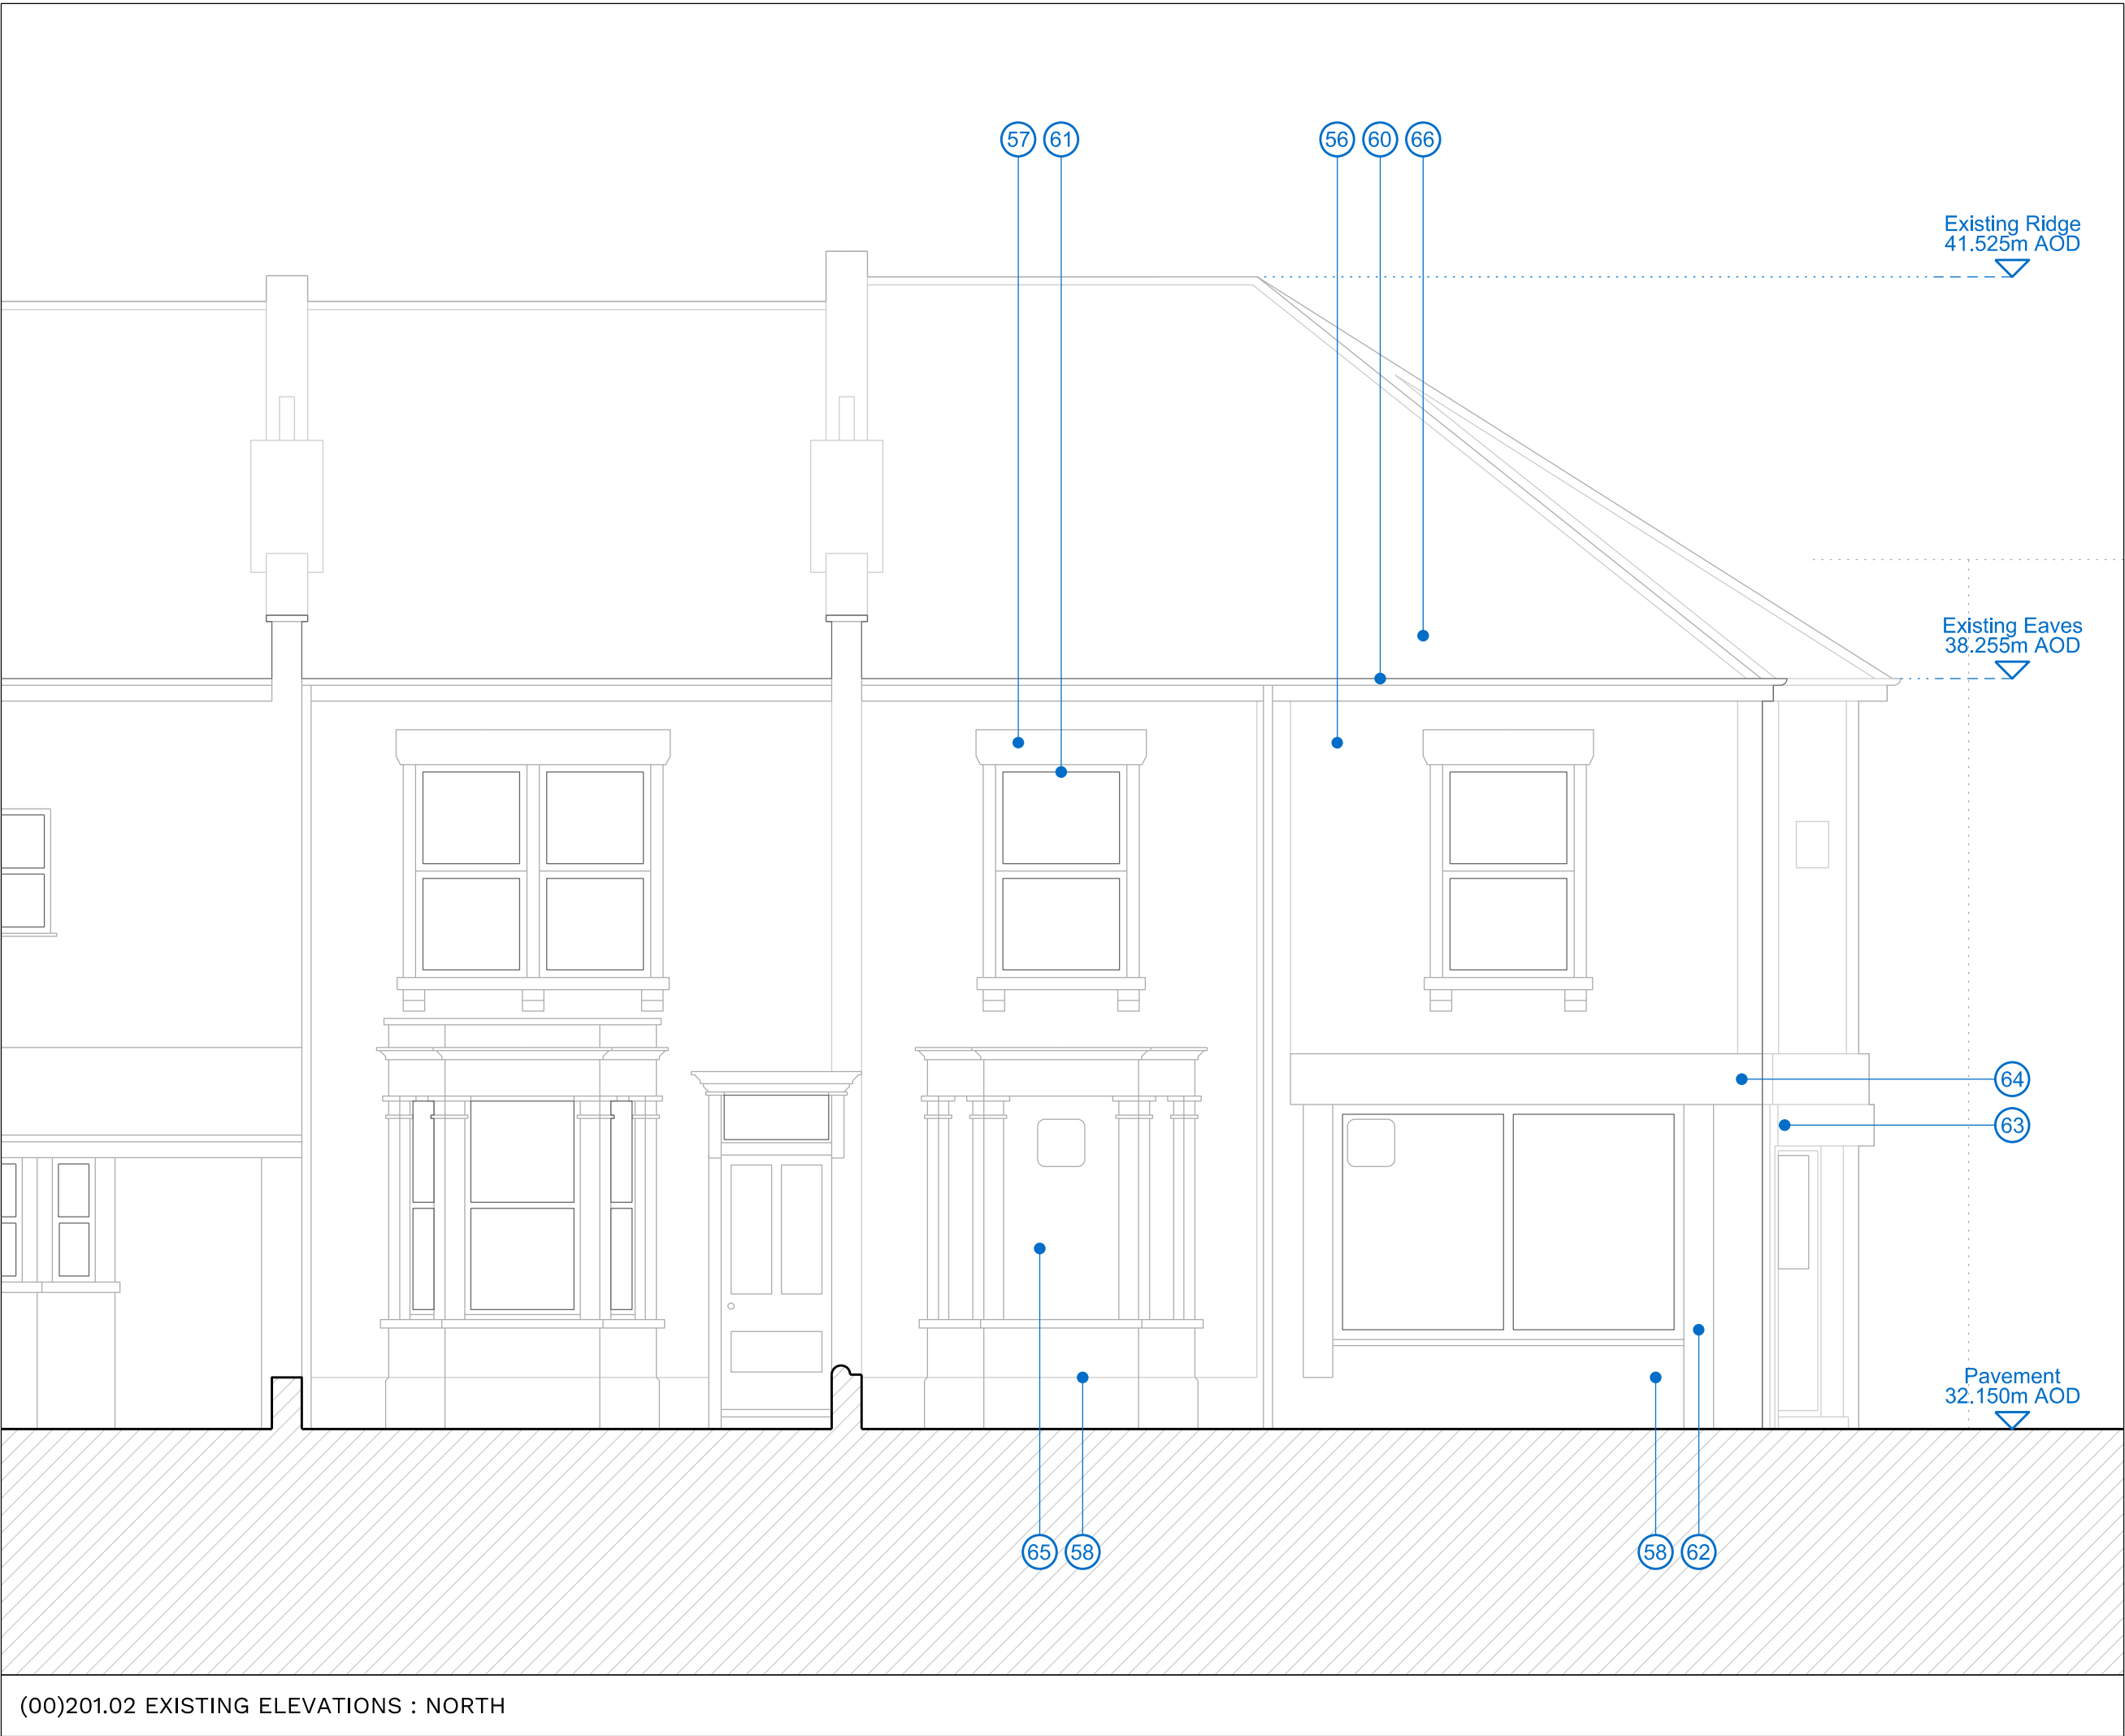

(00)201.02 EXISTING ELEVATIONS : NORTH

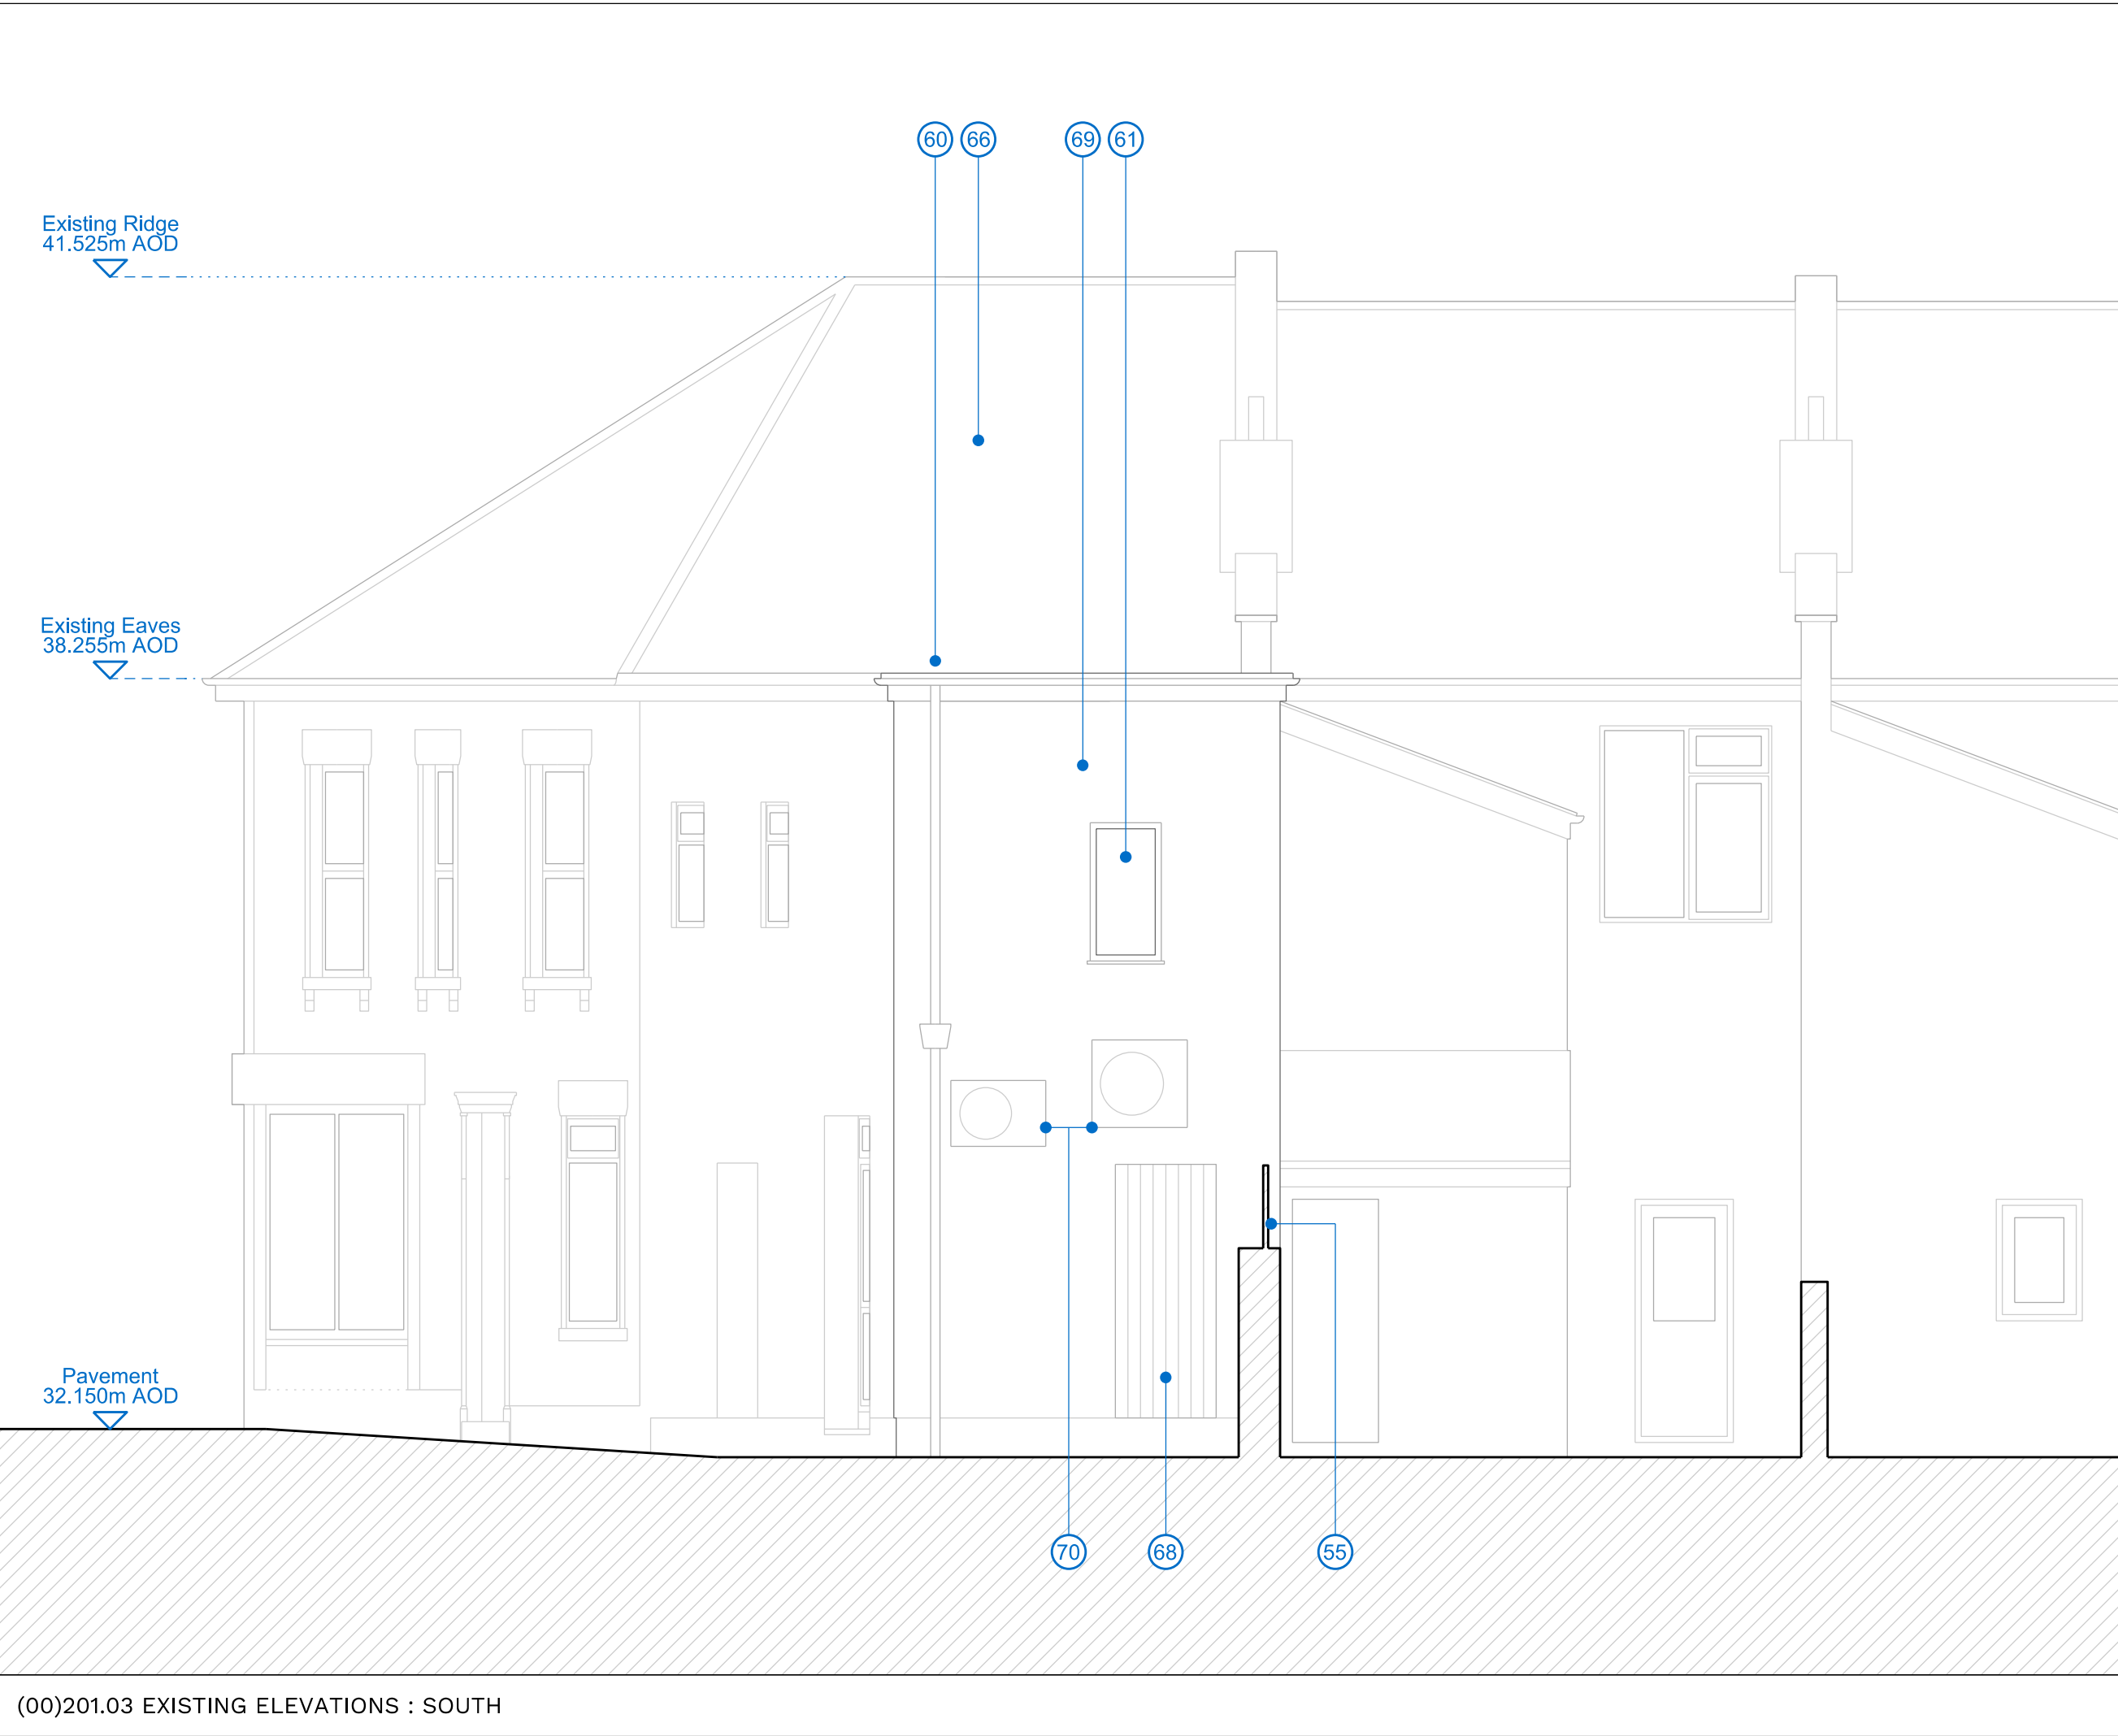

(00)201.03 EXISTING ELEVATIONS : SOUTH

KEY	
EXISTING SPACES	
01	Commercial
02	Entrance
03	Shop
04	Back of house
04	WC
06	Residential
07	Entrance
08	Stair
08	Hall
09	Bathroom
10	Kitchen
11	Living space
12	Bedroom
16	Other
16	Forecourt
17	Parking space
PROPOSED SPACES	
32	Front garden
33	Entrance
34	Stair
35	Hall
36	Bathroom
37	Kitchen
38	Living space
39	Bedroom
40	Cycle store
41	Refuse store
42	Built-in storage
43	Utility room
44	Study
EXISTING FABRIC	
51	Landscape
52	Cracked concrete surface
53	Asphalt surface
53	Dropped kerb
55	Elevations
56	Rendered boundary wall & timber trellis
57	Stone masonry
58	Rendered architrave / quoin
59	Textured rendered wall / stallriser
59	Brick masonry
60	Black uPVC rainwater goods
61	uPVC-framed double-glazed window / door
62	Aluminium-framed shopfront
63	Security shutter metal housing
64	Metal signage
65	Blocked up opening
66	Concrete roof tile
67	Felt flat-roof
68	Boarded door
69	Concrete render
70	Air-conditioning unit
PROPOSED FABRIC	
71	Landscape
72	New paving
72	New rendered boundary wall and copings with painted metal railings and gate to side
81	Elevations
82	Rendered wall
83	Tiled stallriser
83	uPVC conservation-style window / door
85	Period-style timber shopfront with aluminium-framed double-glazing
86	Painted timber signage board
87	Black cast-iron-style uPVC rainwater goods
88	Concrete roof tile - to match existing
89	Conservation-style Velux rooflight
90	Lead dormer cheeks / roof
91	Dark grey single-ply flat-roof membrane
93	Painted timber door
94	Painted render to match existing features
95	Air-source heat pump



job	REDFIELD	Do not write from this drawing. It is to be marked on site by the Contractor. All dimensions are in mm unless noted.	
drawing	EXISTING ELEVATIONS : N + SW + S		
status	PLANNING		
scale	1:50 at A1 1:100 at A3		
job nr.	source	drawing number	revision
A092	A	(00)201	-