





Existing Front West Elevation

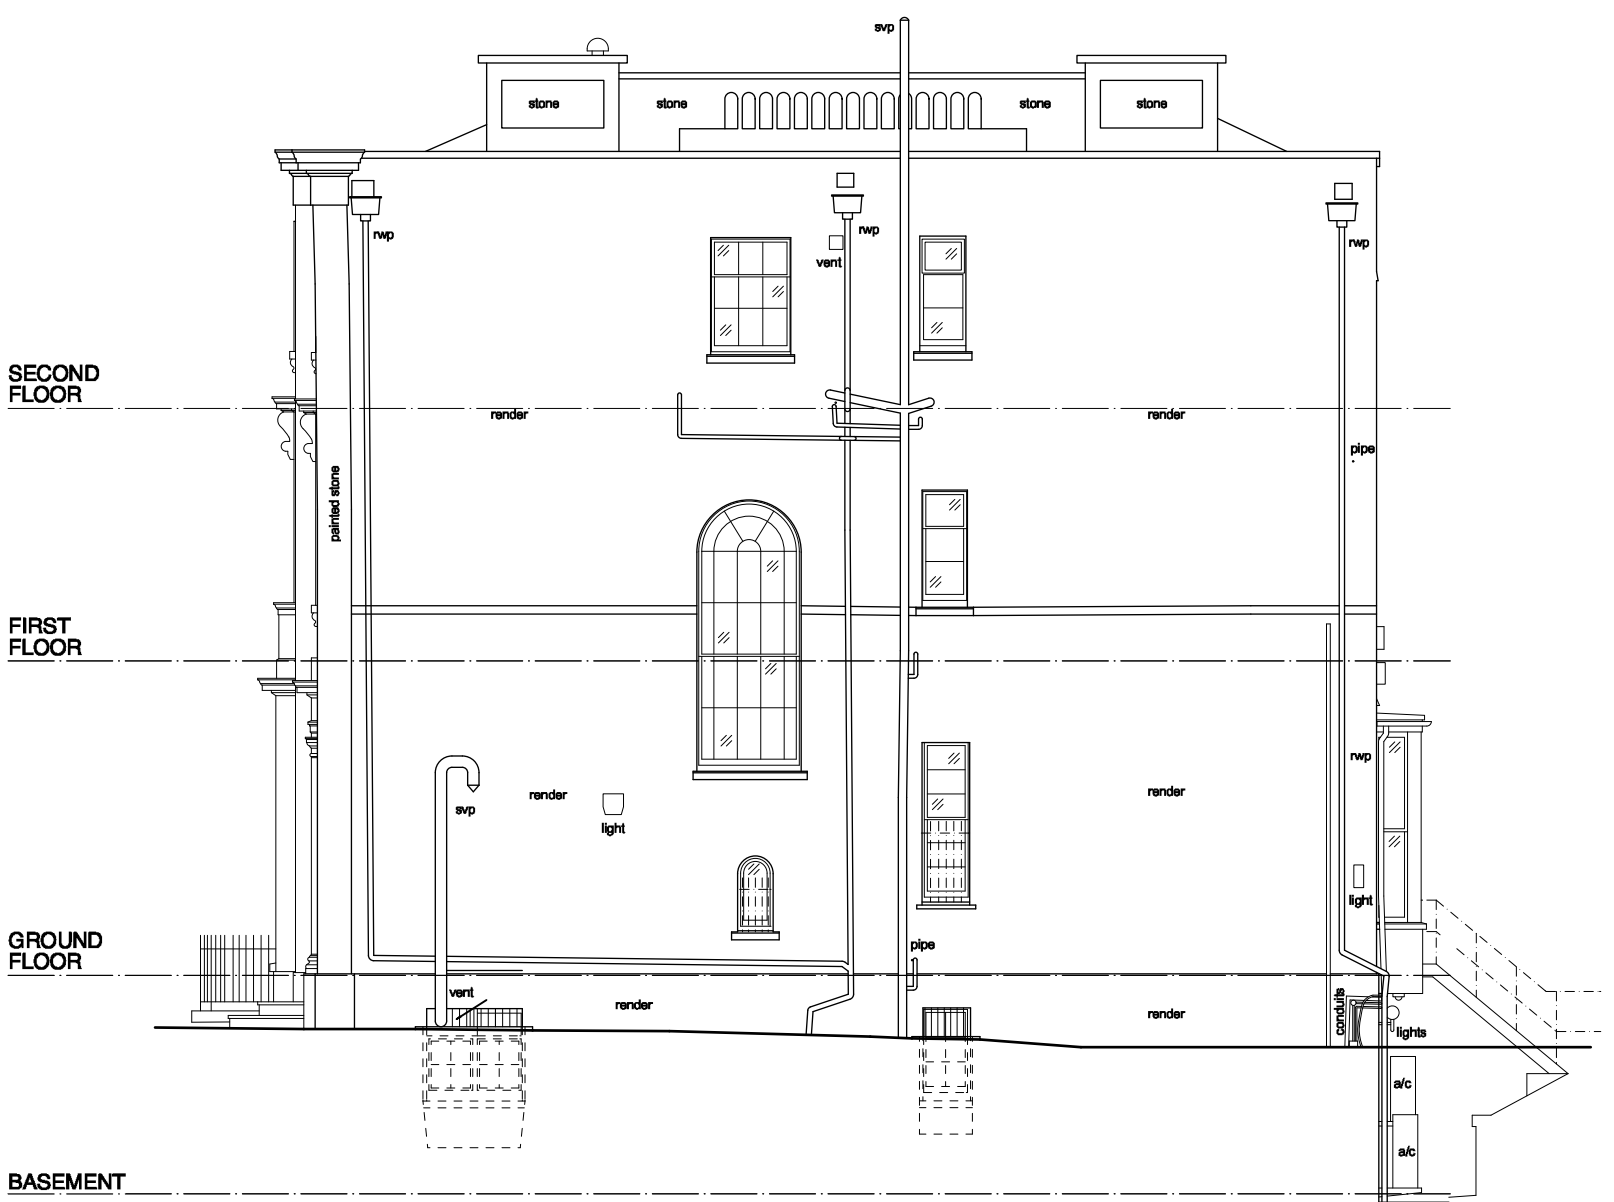

Existing Side South Elevation



Existing Rear East Elevation

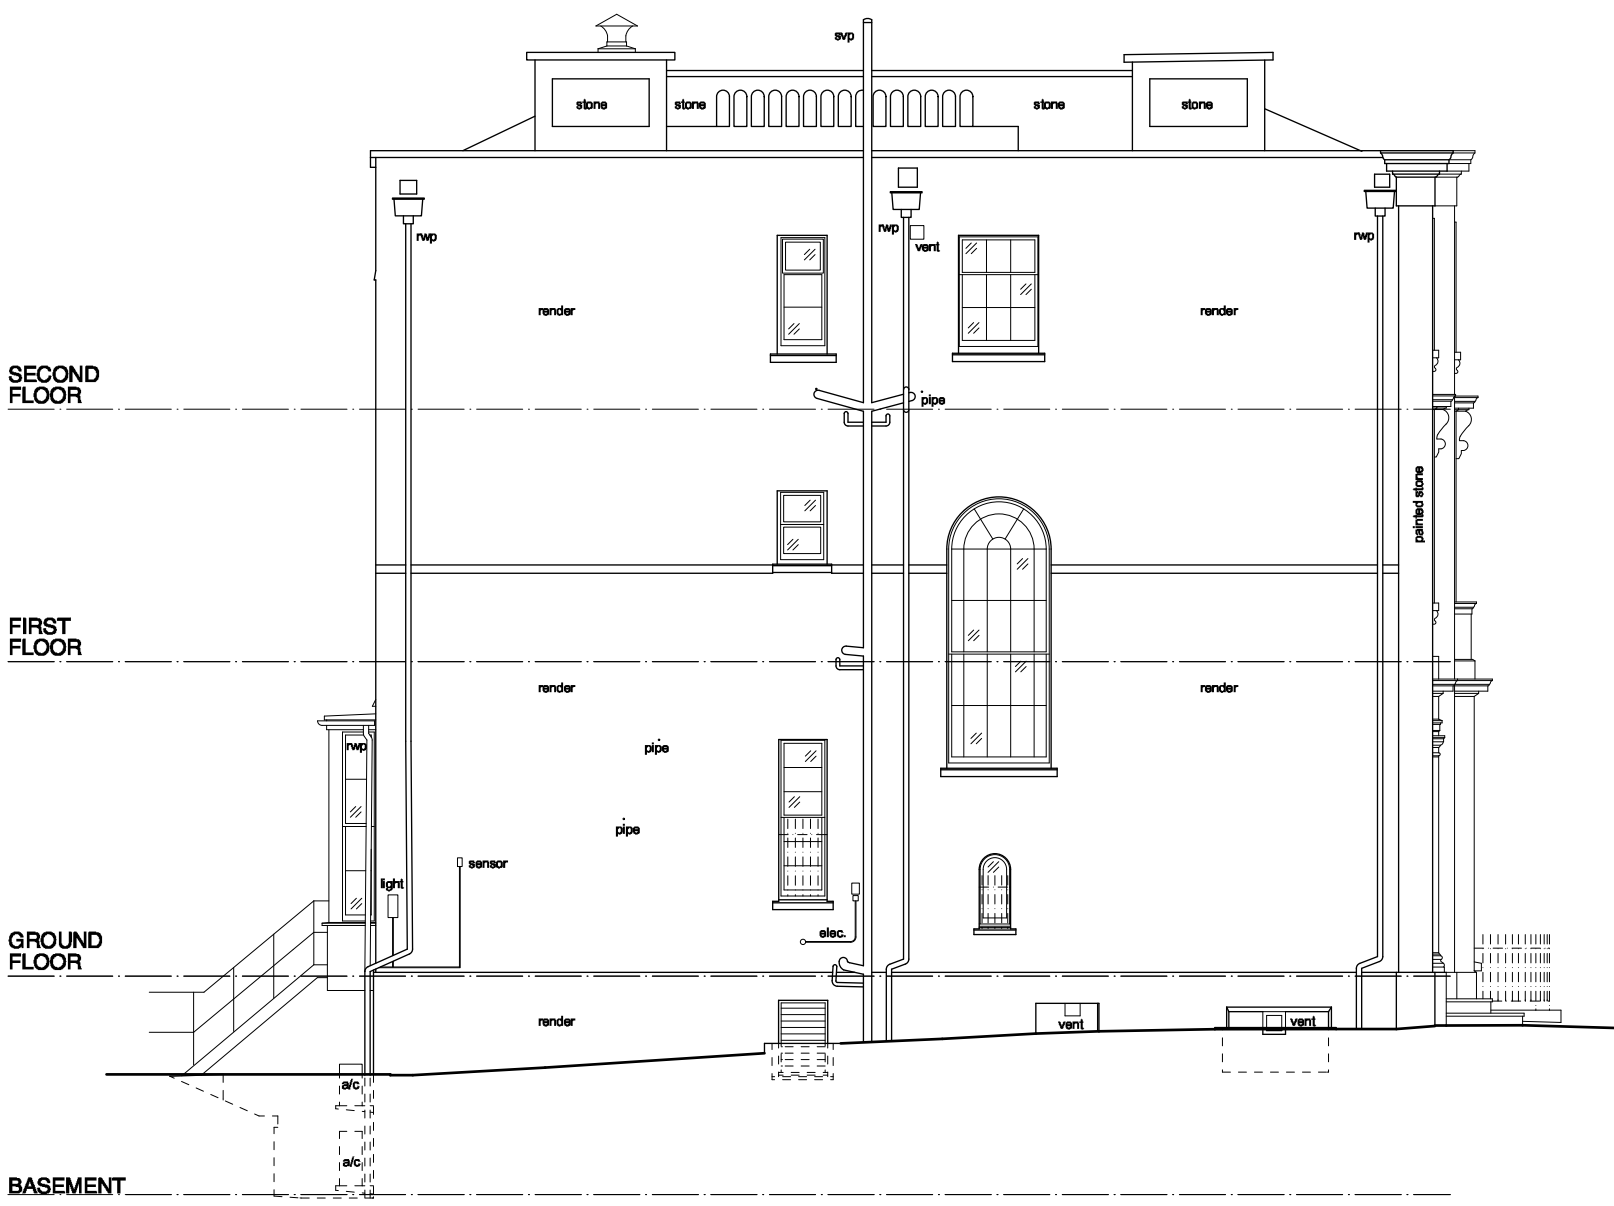

Existing Side North Elevation