


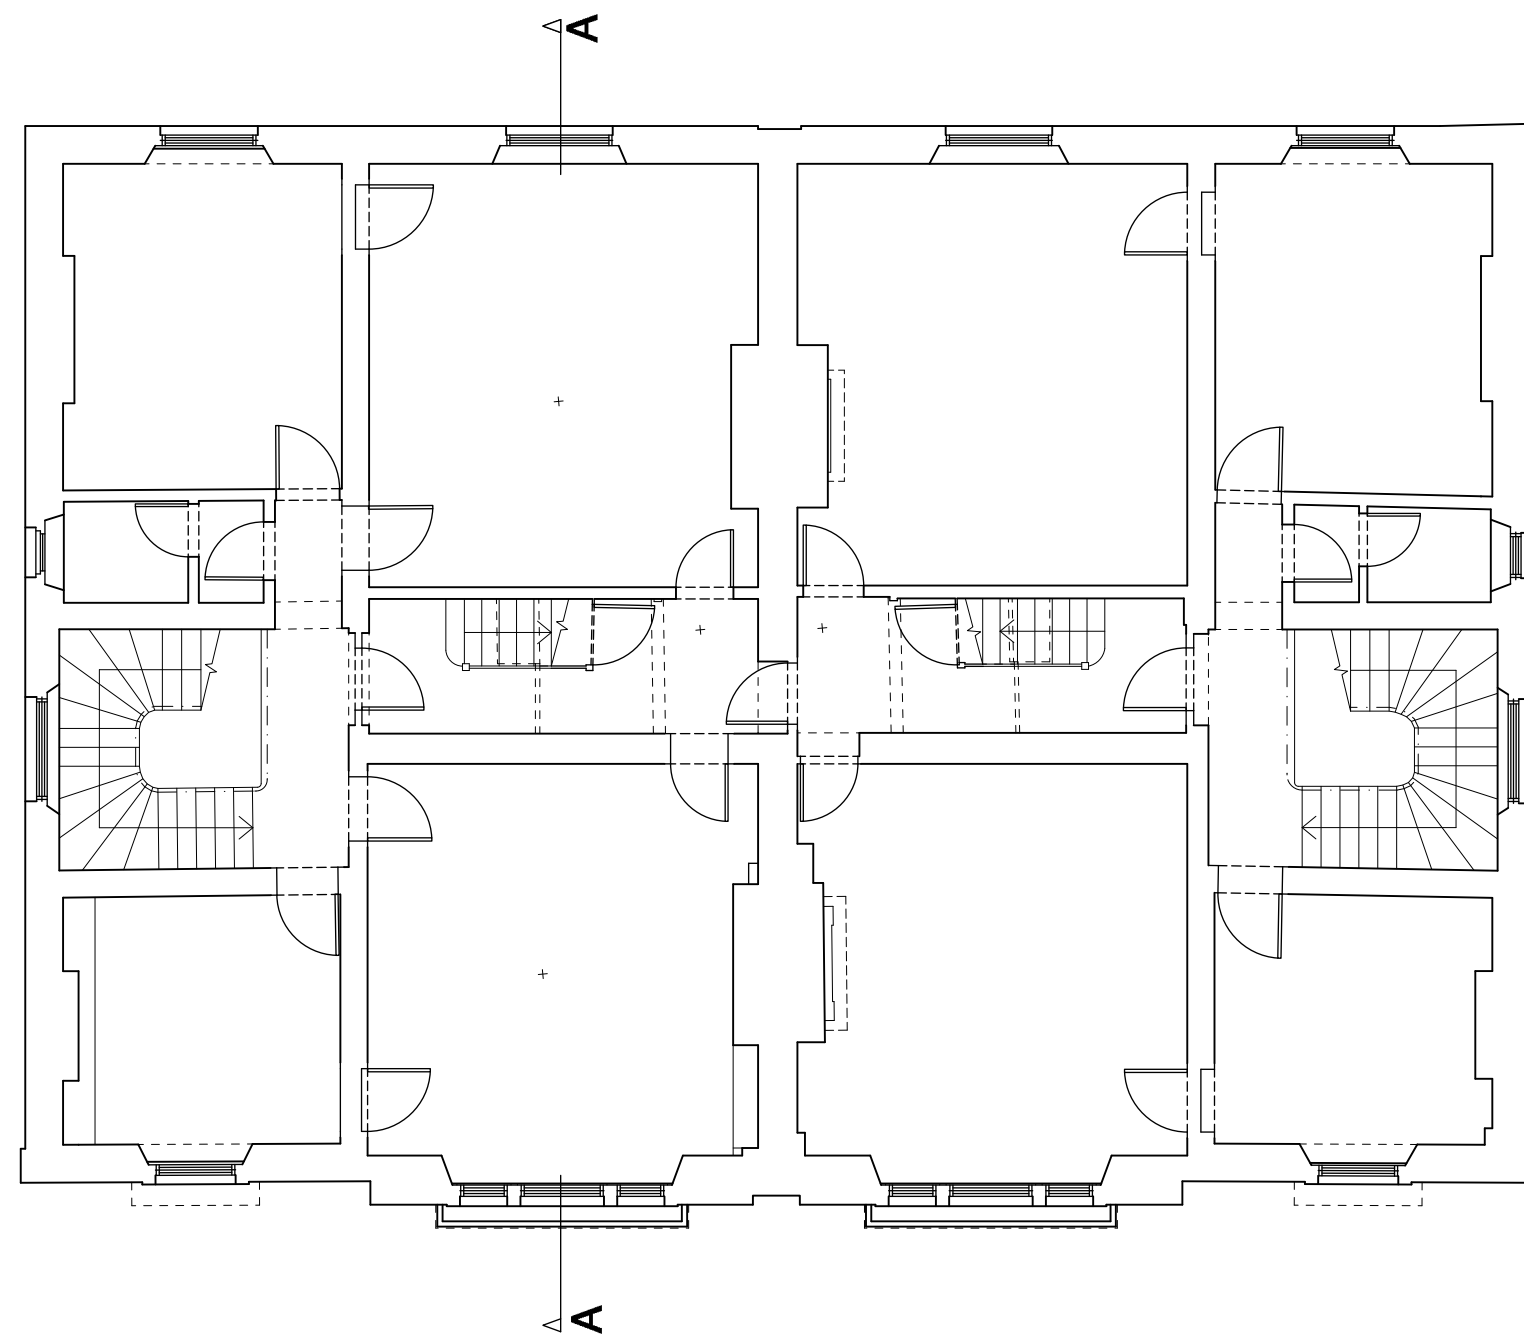


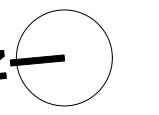


**Existing First Floor**  
GIA 249.61m<sup>2</sup>

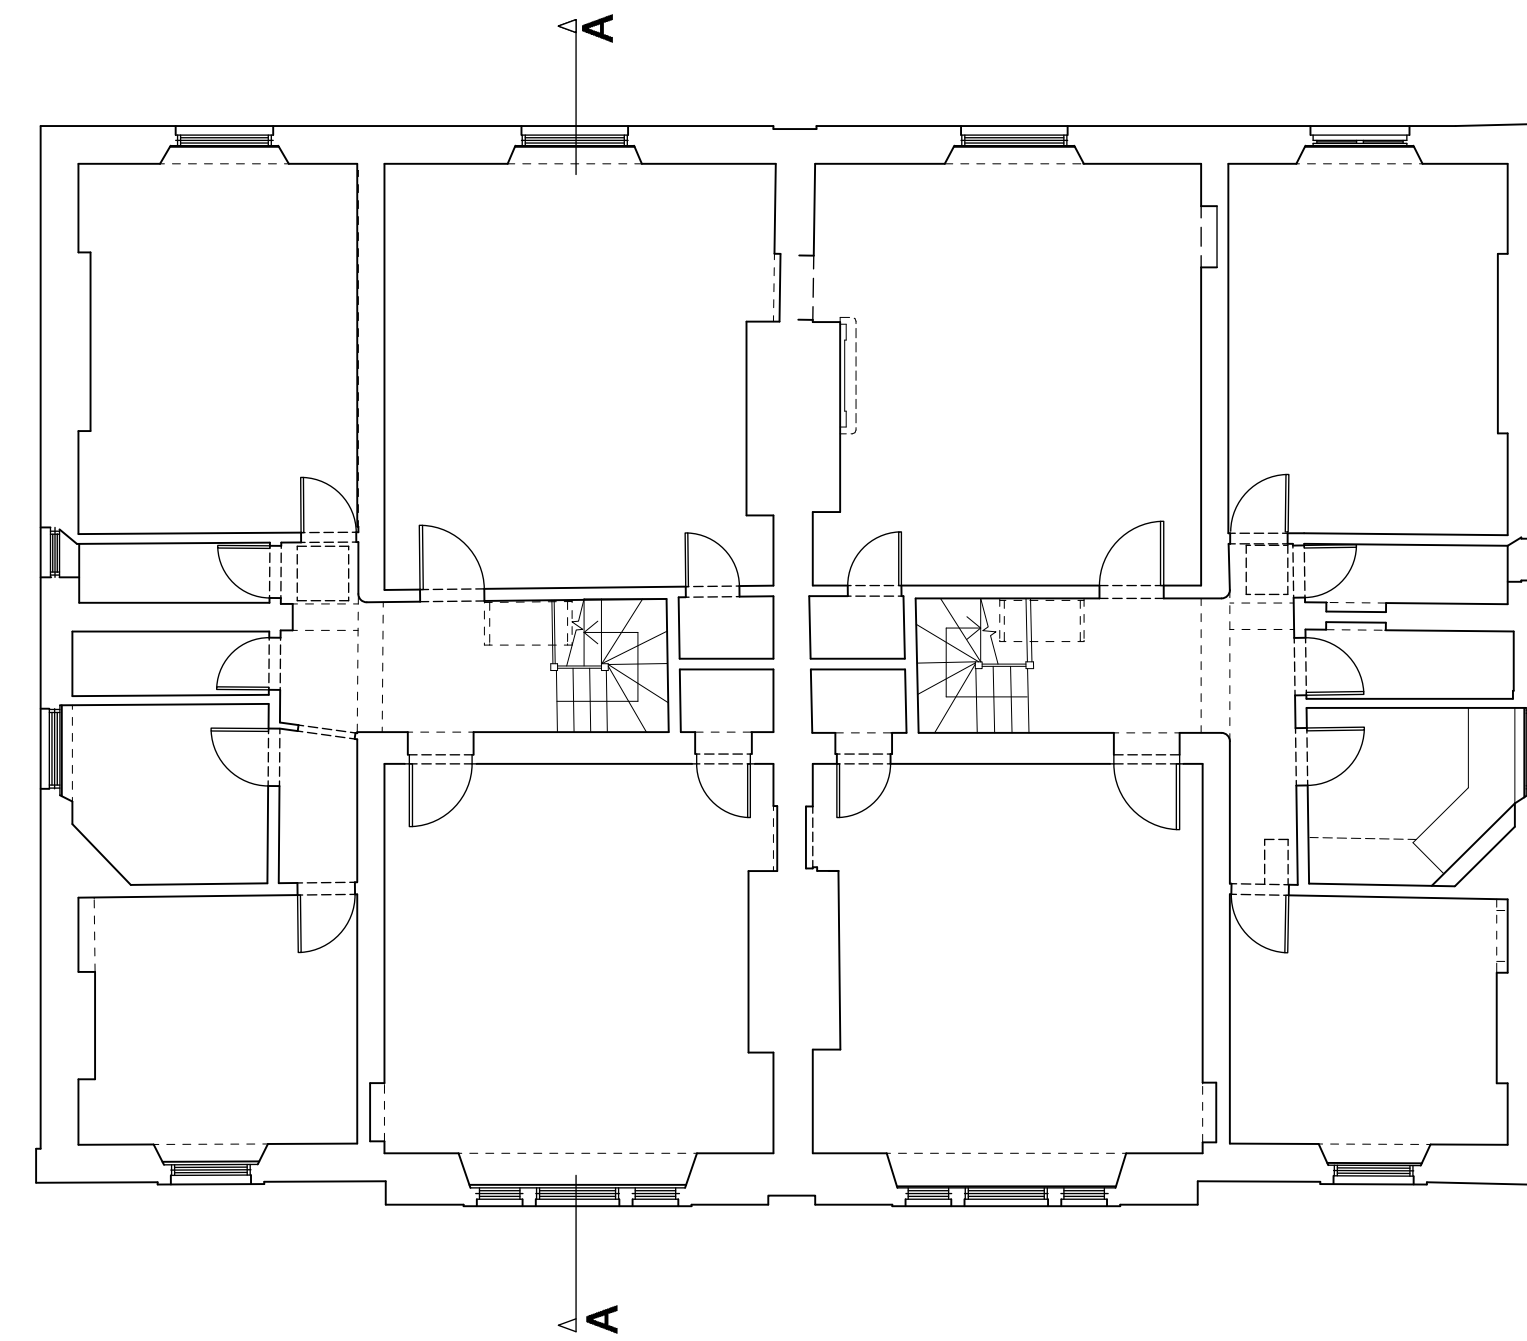

**Existing Second**  
GIA 250.22m<sup>2</sup>

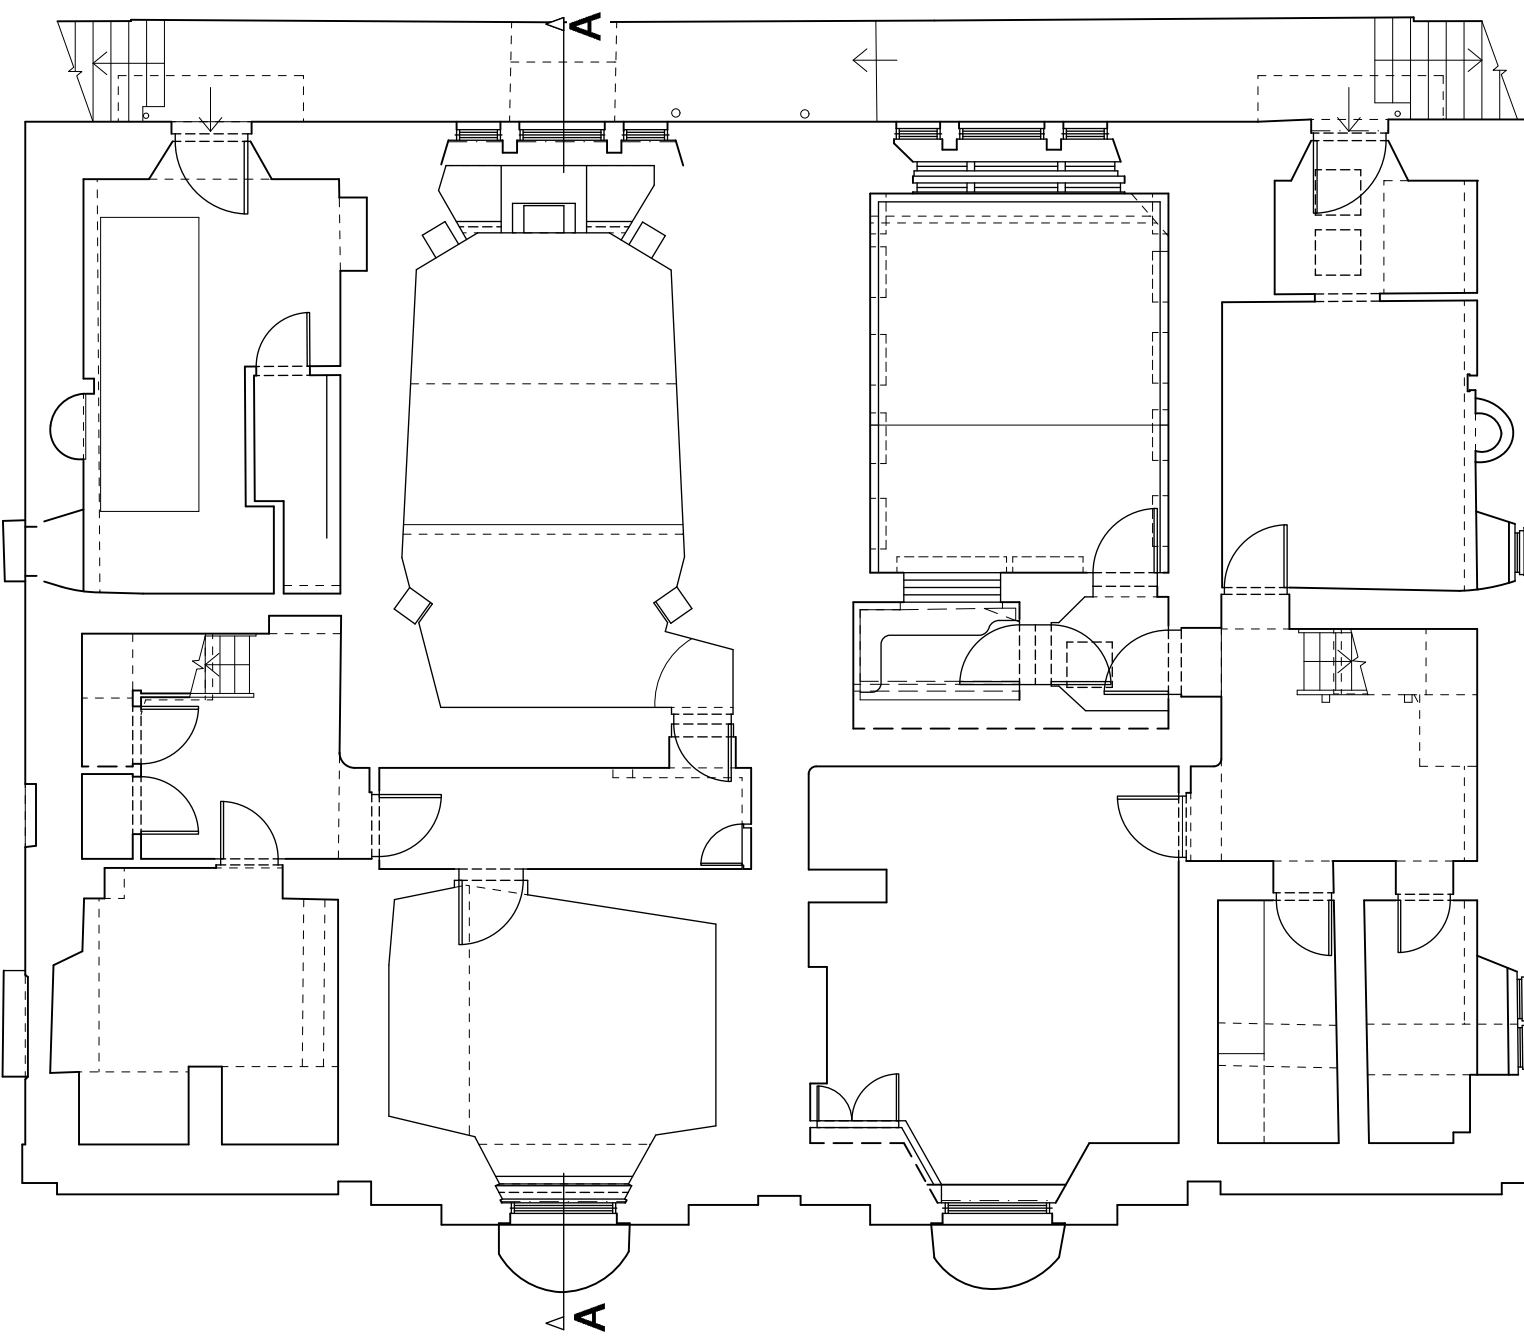

**Existing Basement**  
GIA 238.31m<sup>2</sup>

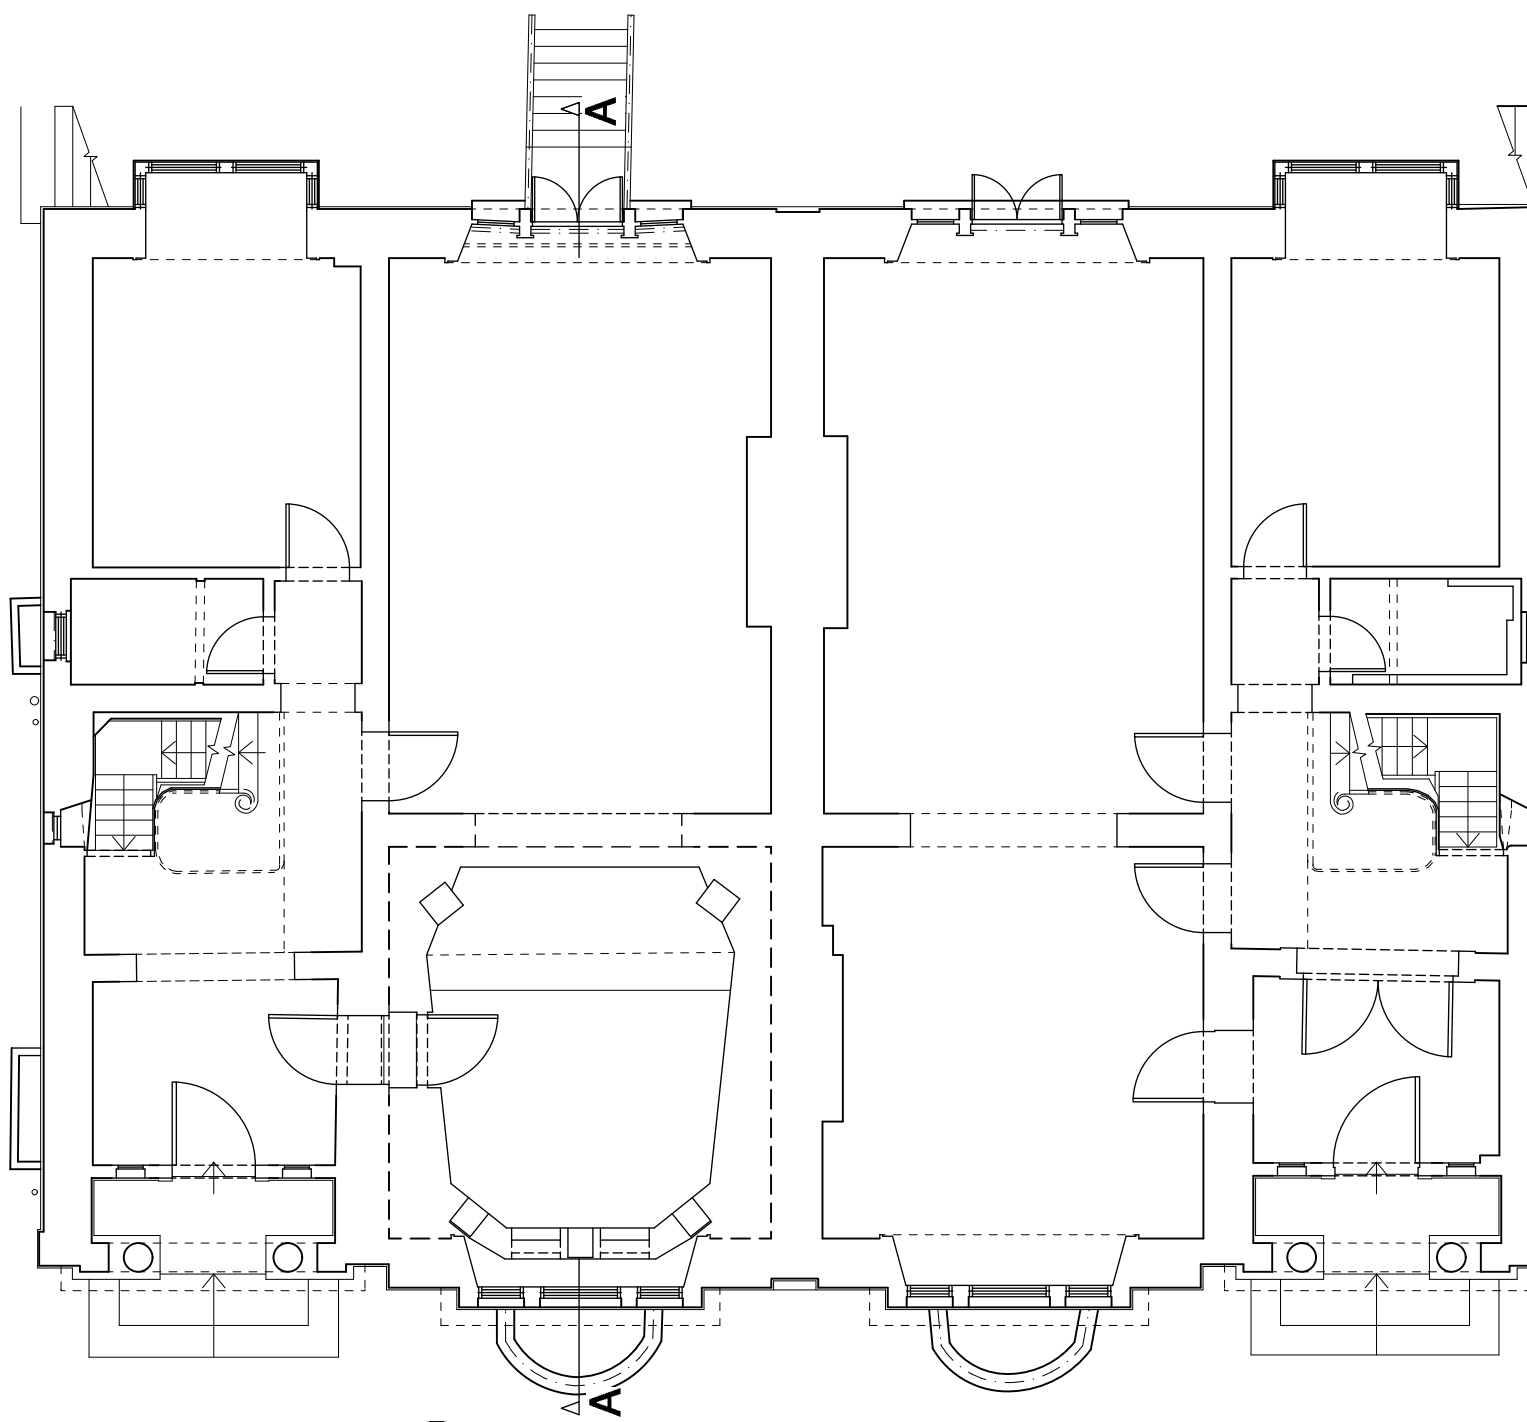

**Existing Ground**  
GIA 245.53m<sup>2</sup>

| REVISION SUMMARY | DATE | REVISION |
|------------------|------|----------|
|------------------|------|----------|