




Proposed First

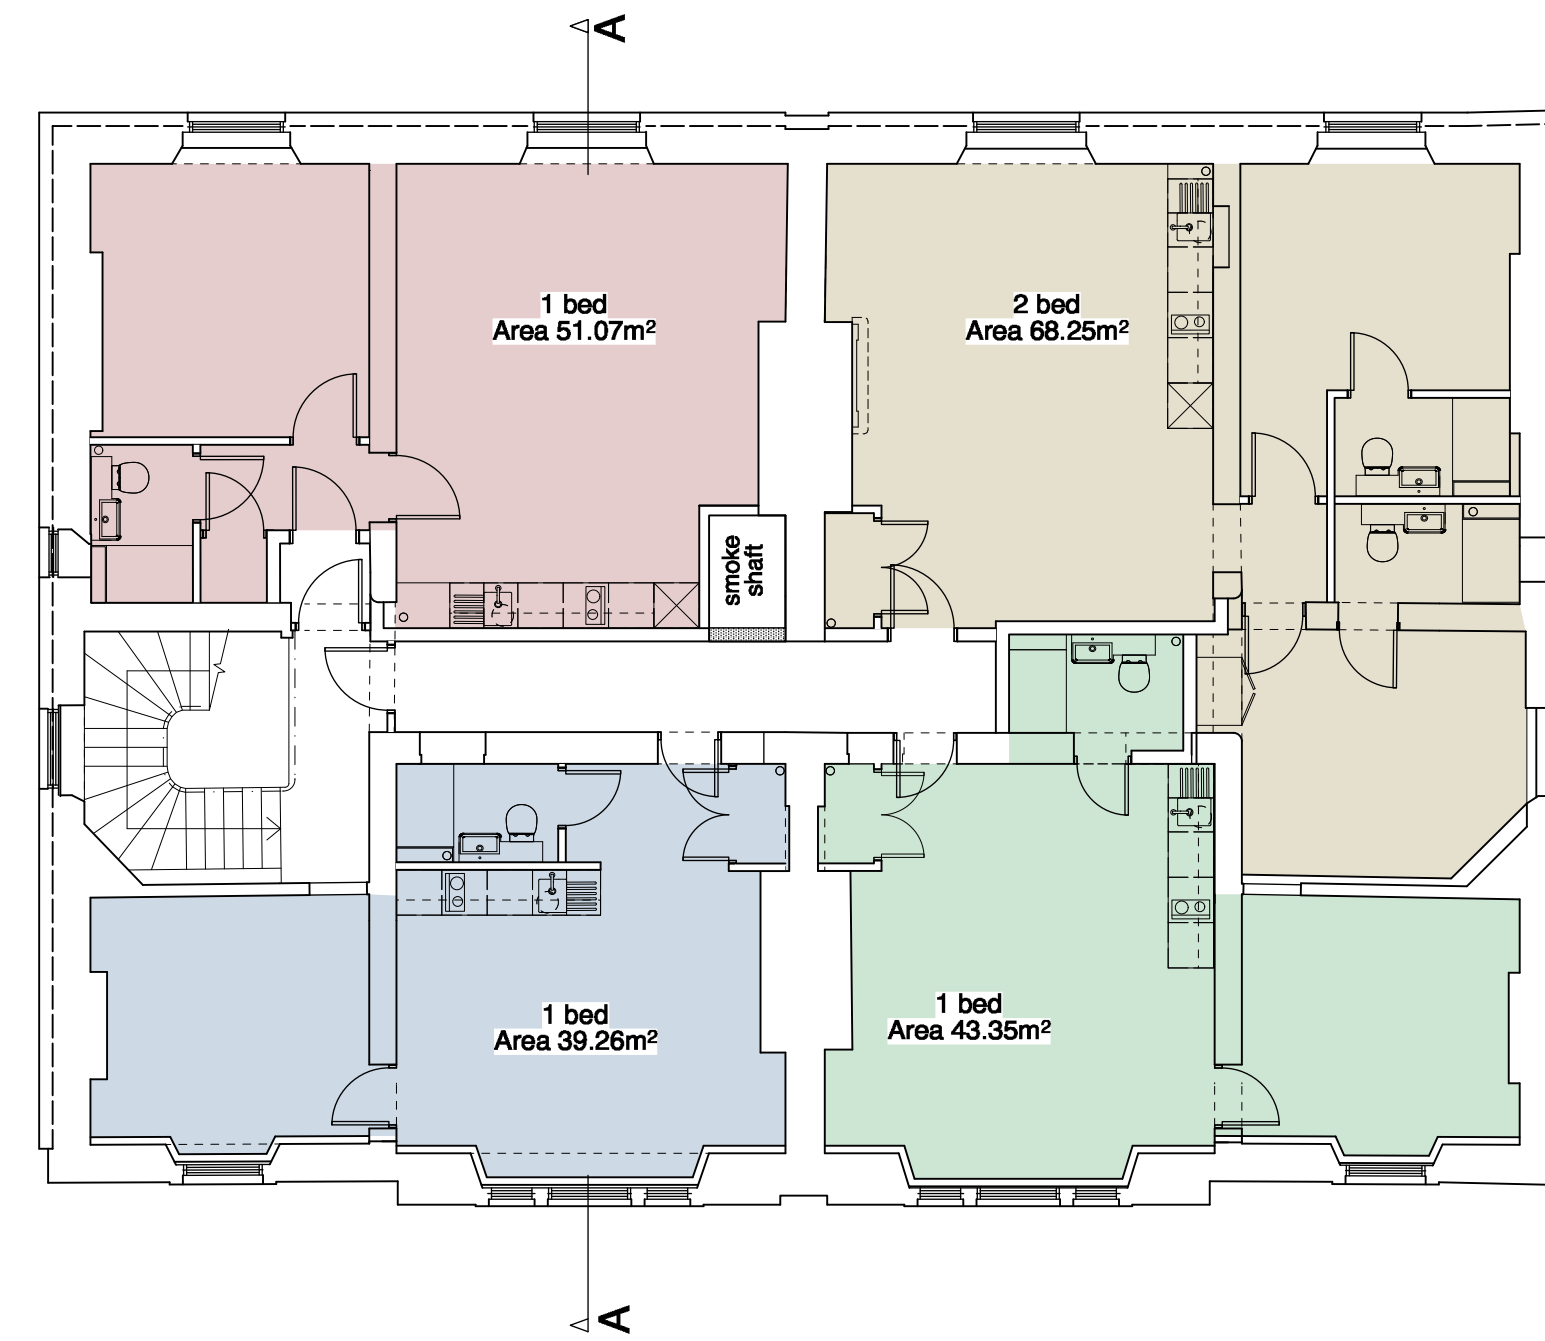

Proposed Second

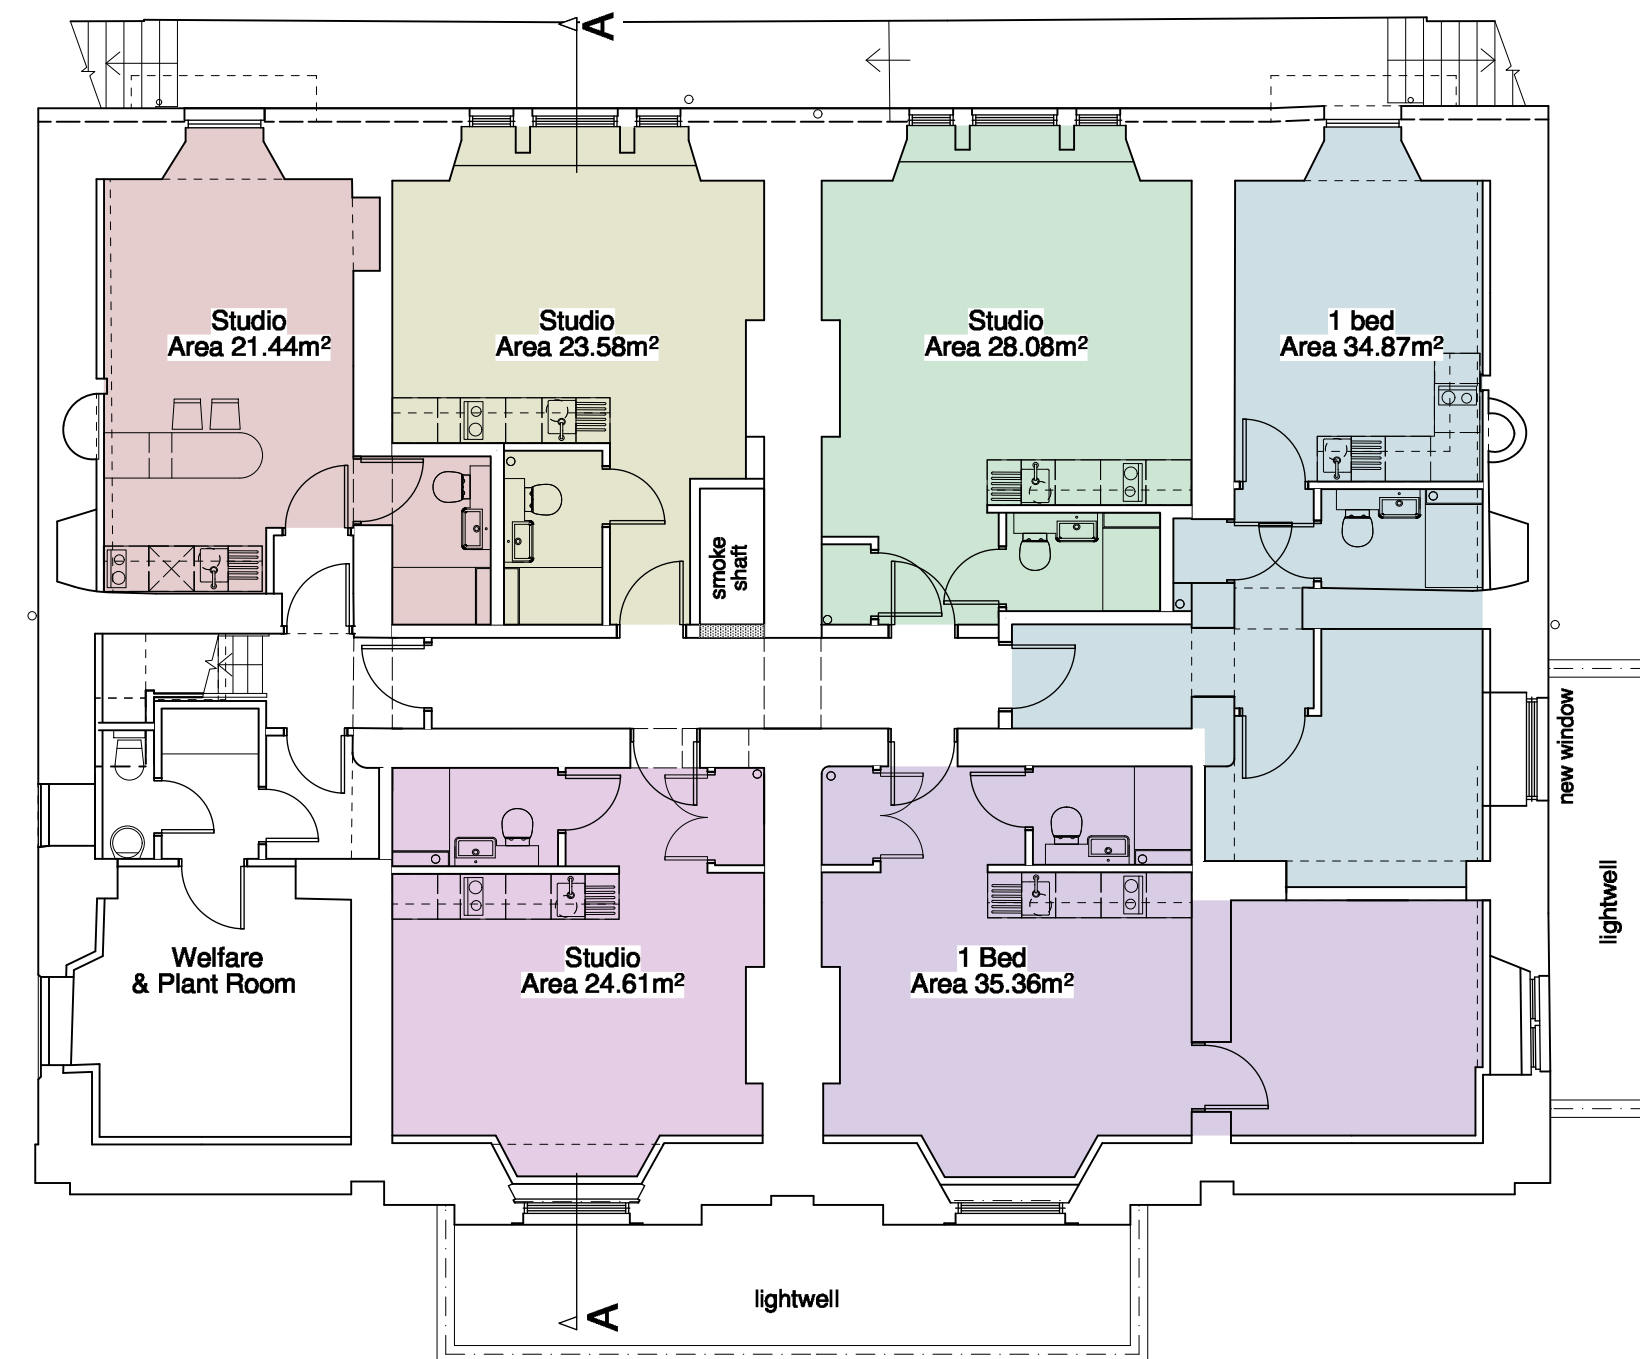

Proposed Basement

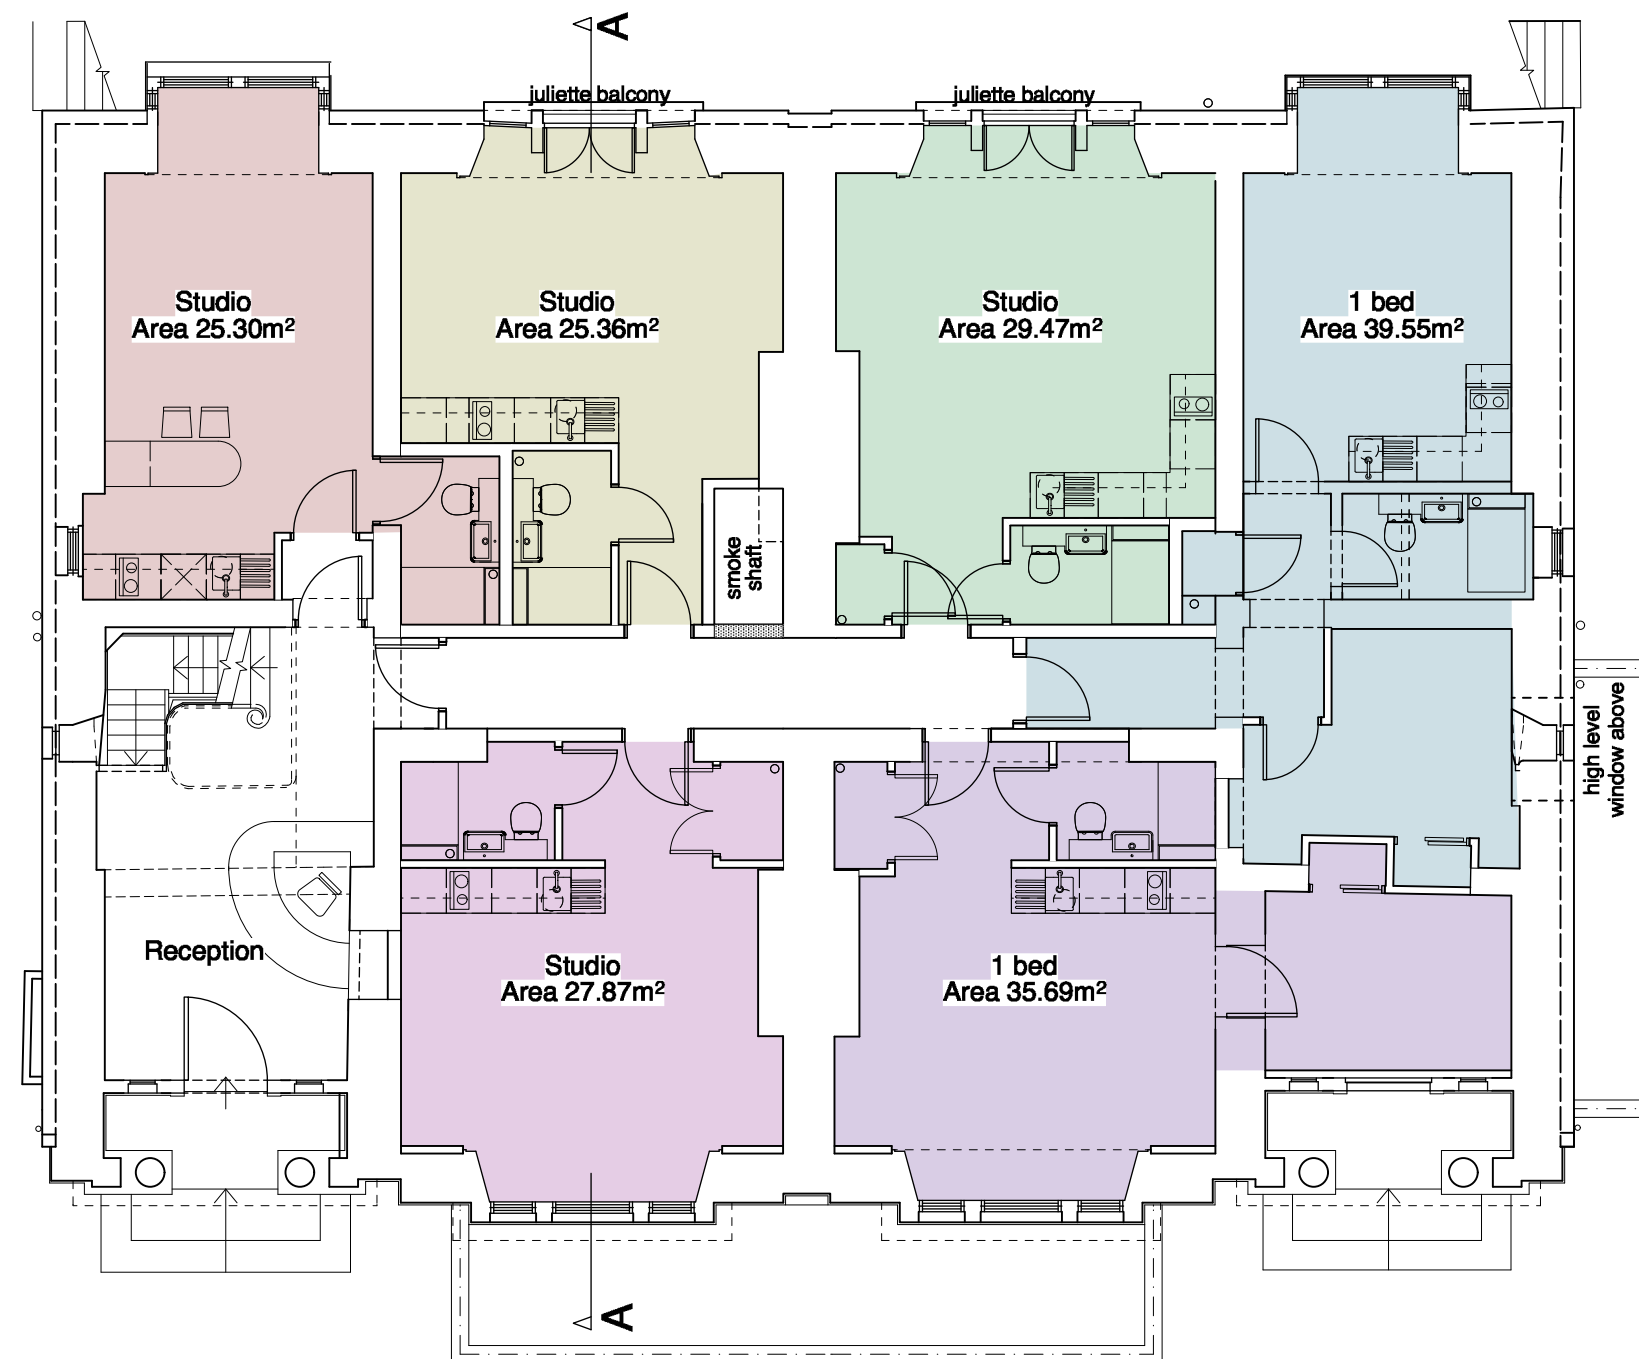

Proposed Ground

REVISION SUMMARY	DATE	REVISION
------------------	------	----------