



NOTES:- RESPONSIBILITY IS NOT ACCEPTED FOR ERRORS MADE BY OTHERS IN SCALING FROM THIS DRAWING. ALL CONSTRUCTION INFORMATION SHOULD BE TAKEN FROM FIGURED DIMENSIONS ONLY. ALL DIMENSIONS ARE IN MILLIMETERS

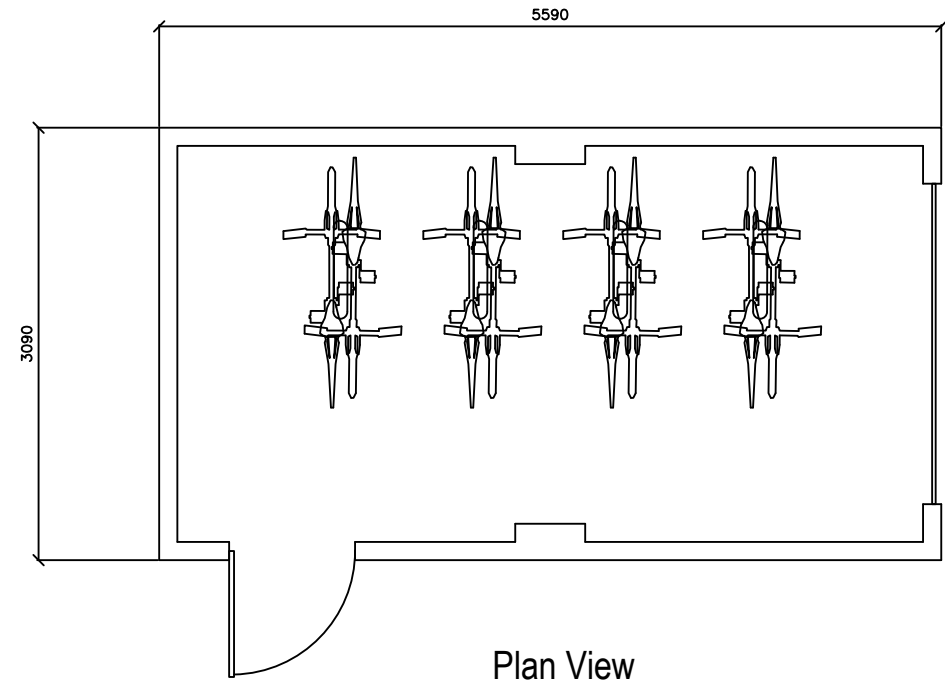

EXISTING BIKE STORE A

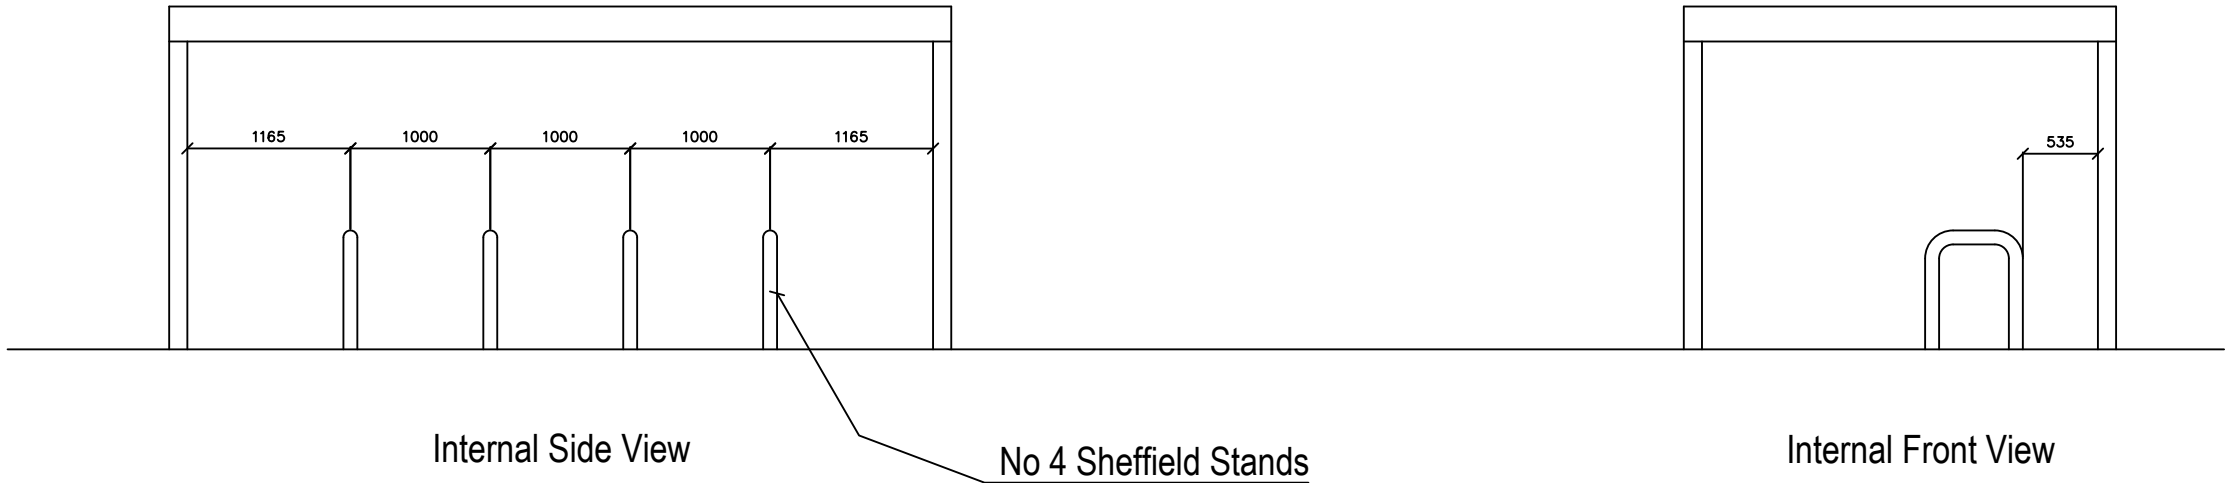

	Rev:	Description of Changes:	Drawn: Date:	Client: Mr. D. Brown	Postcode: Drawing Title:
	01	No 4 Sheffield stands shown	D. H. 14-08-2025		BS43QW Garage / Bike store details
	1:50 @ A3			Address: 23 Hillsborough Road, Brislington	Date: Drawing No: A008 Aug 25 Drawn: D.H I Option: - Rev: 01