


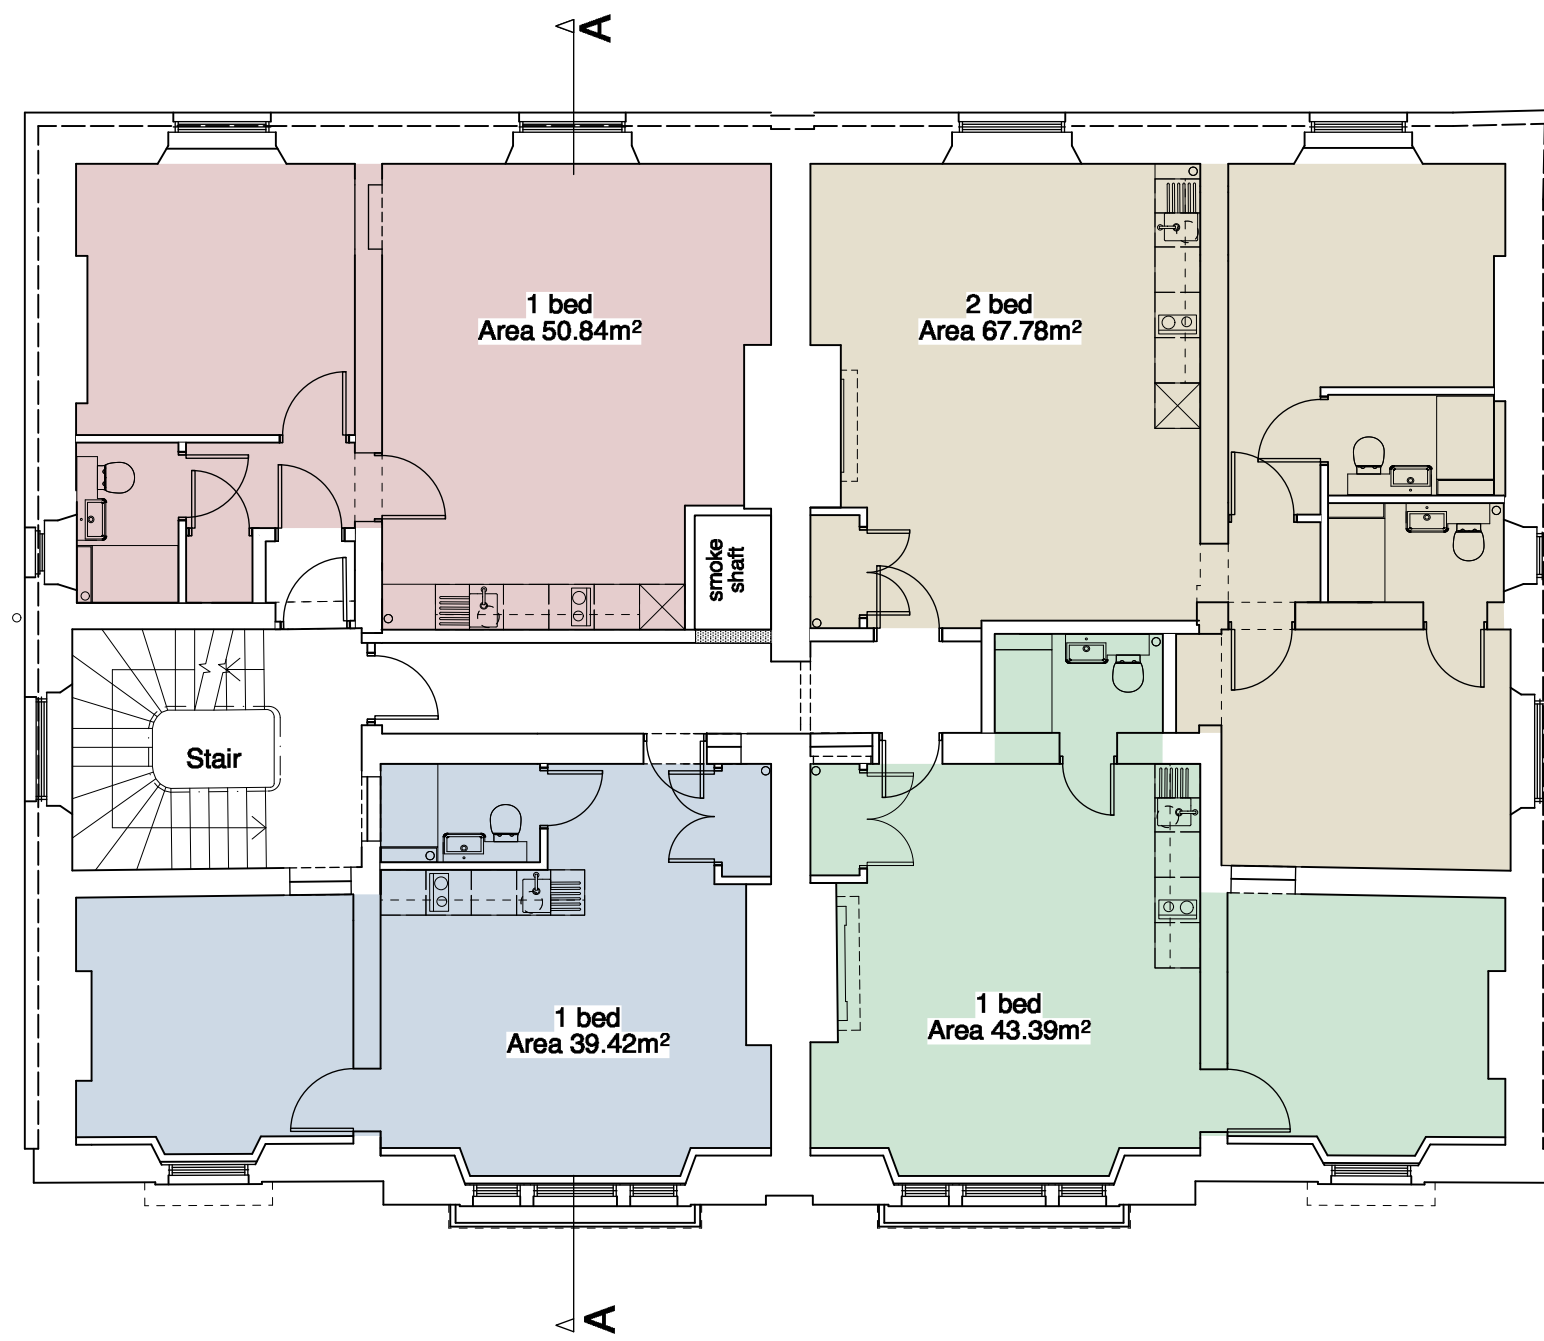


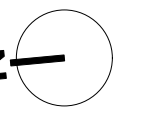


Proposed First

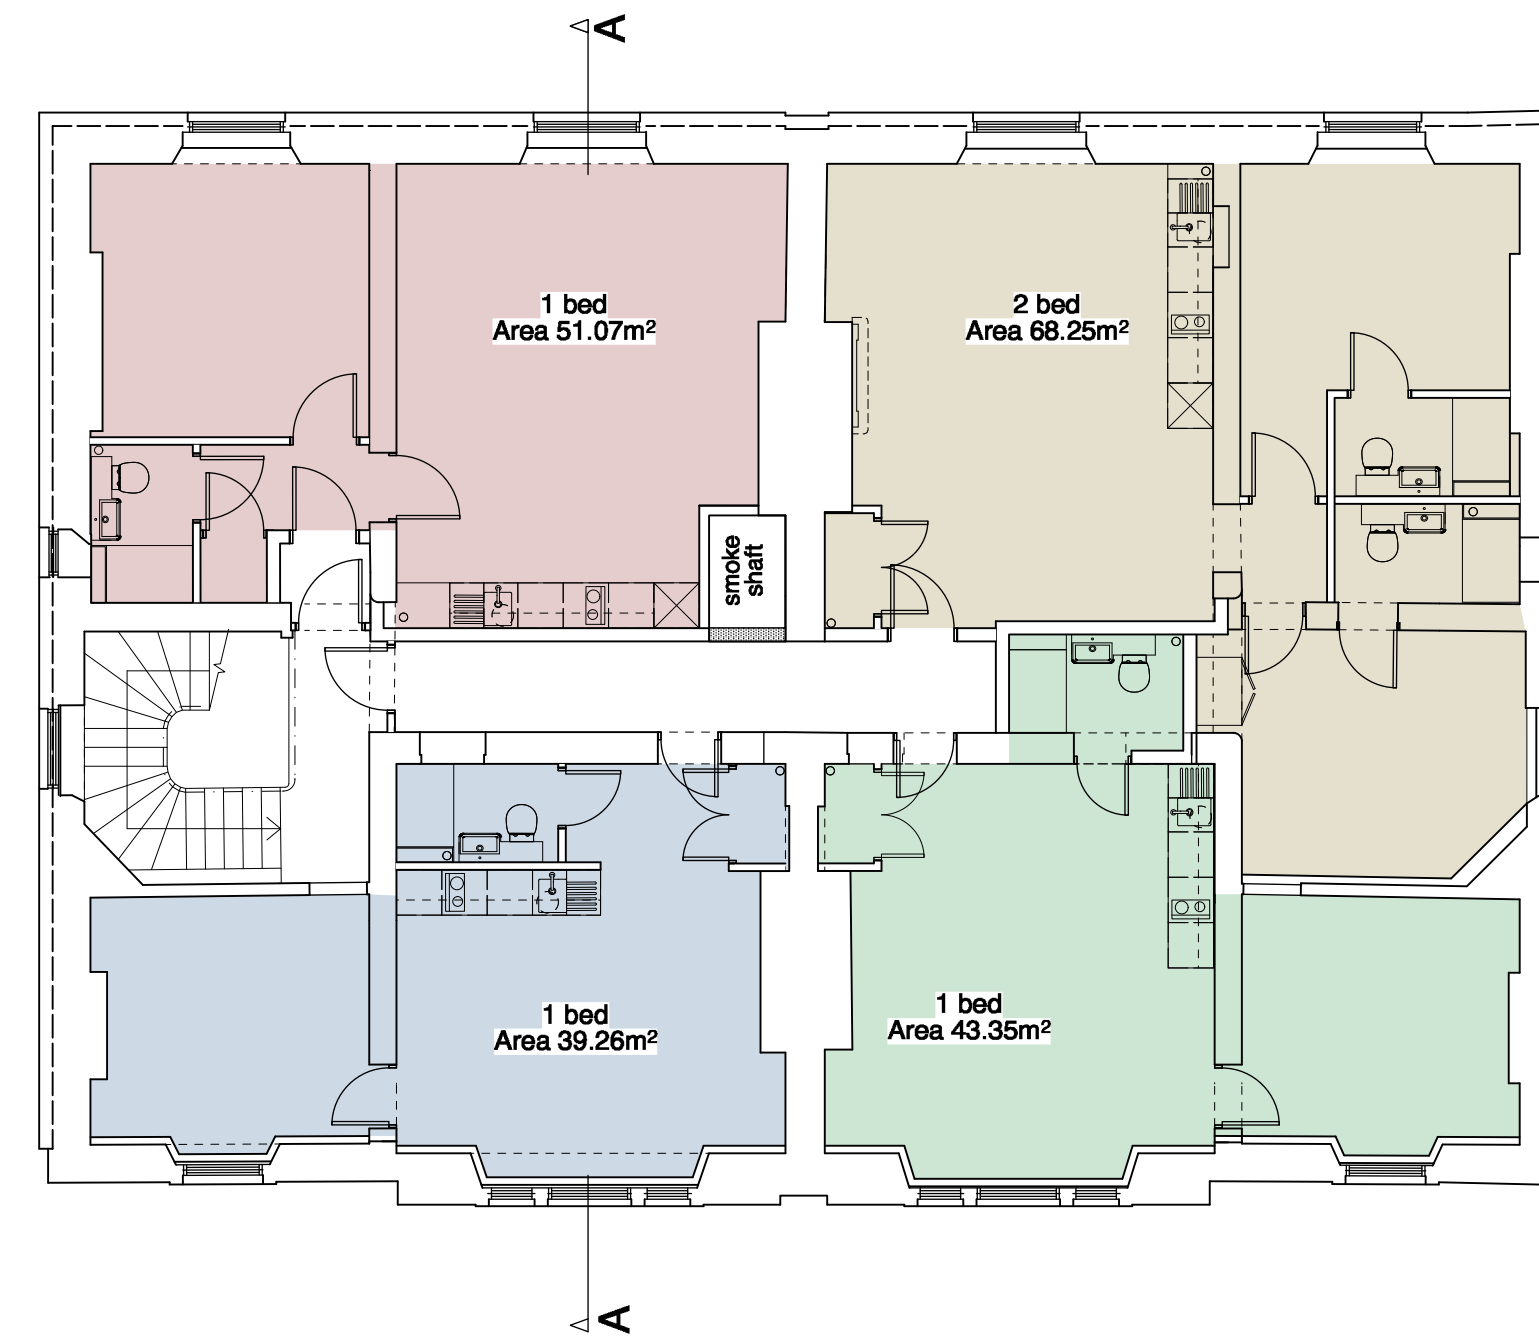

Proposed Second

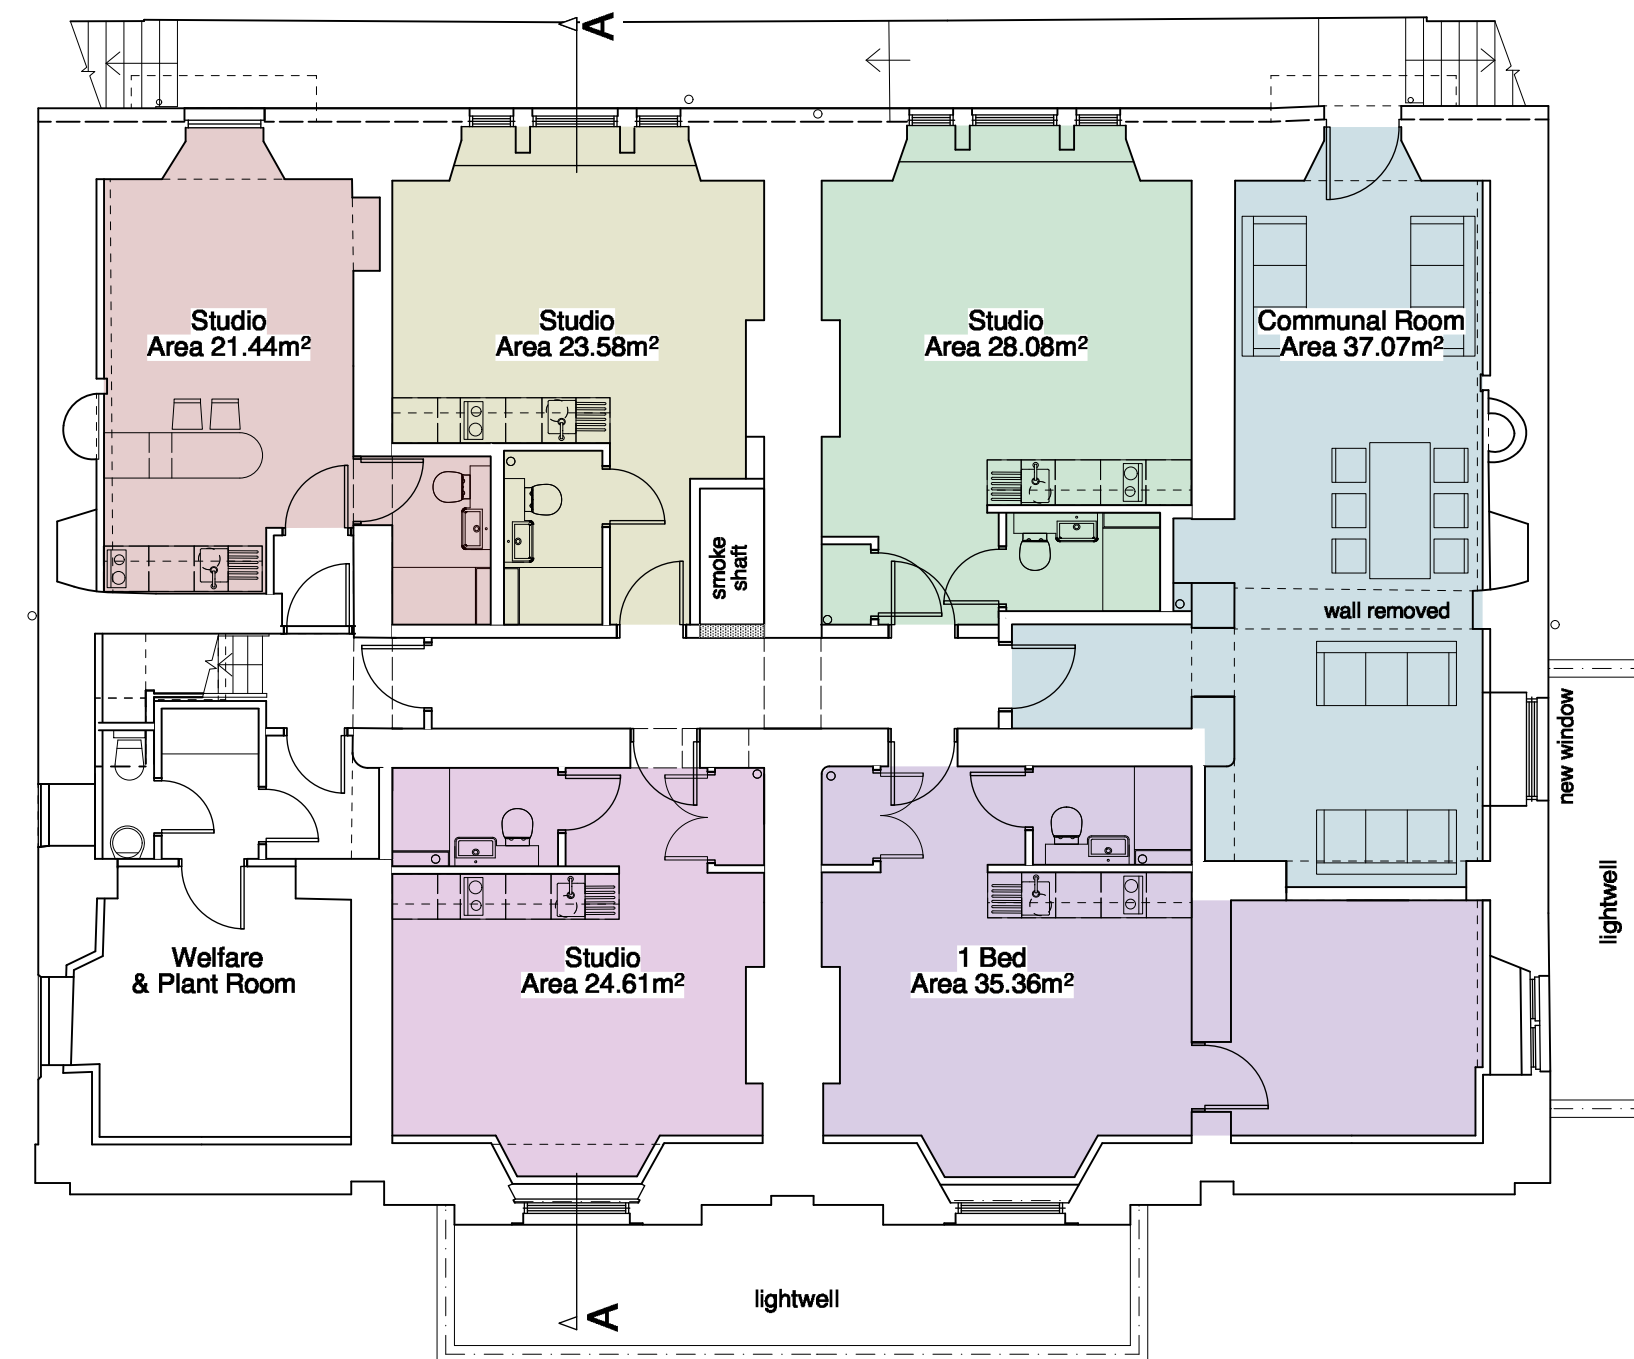

Proposed Basement

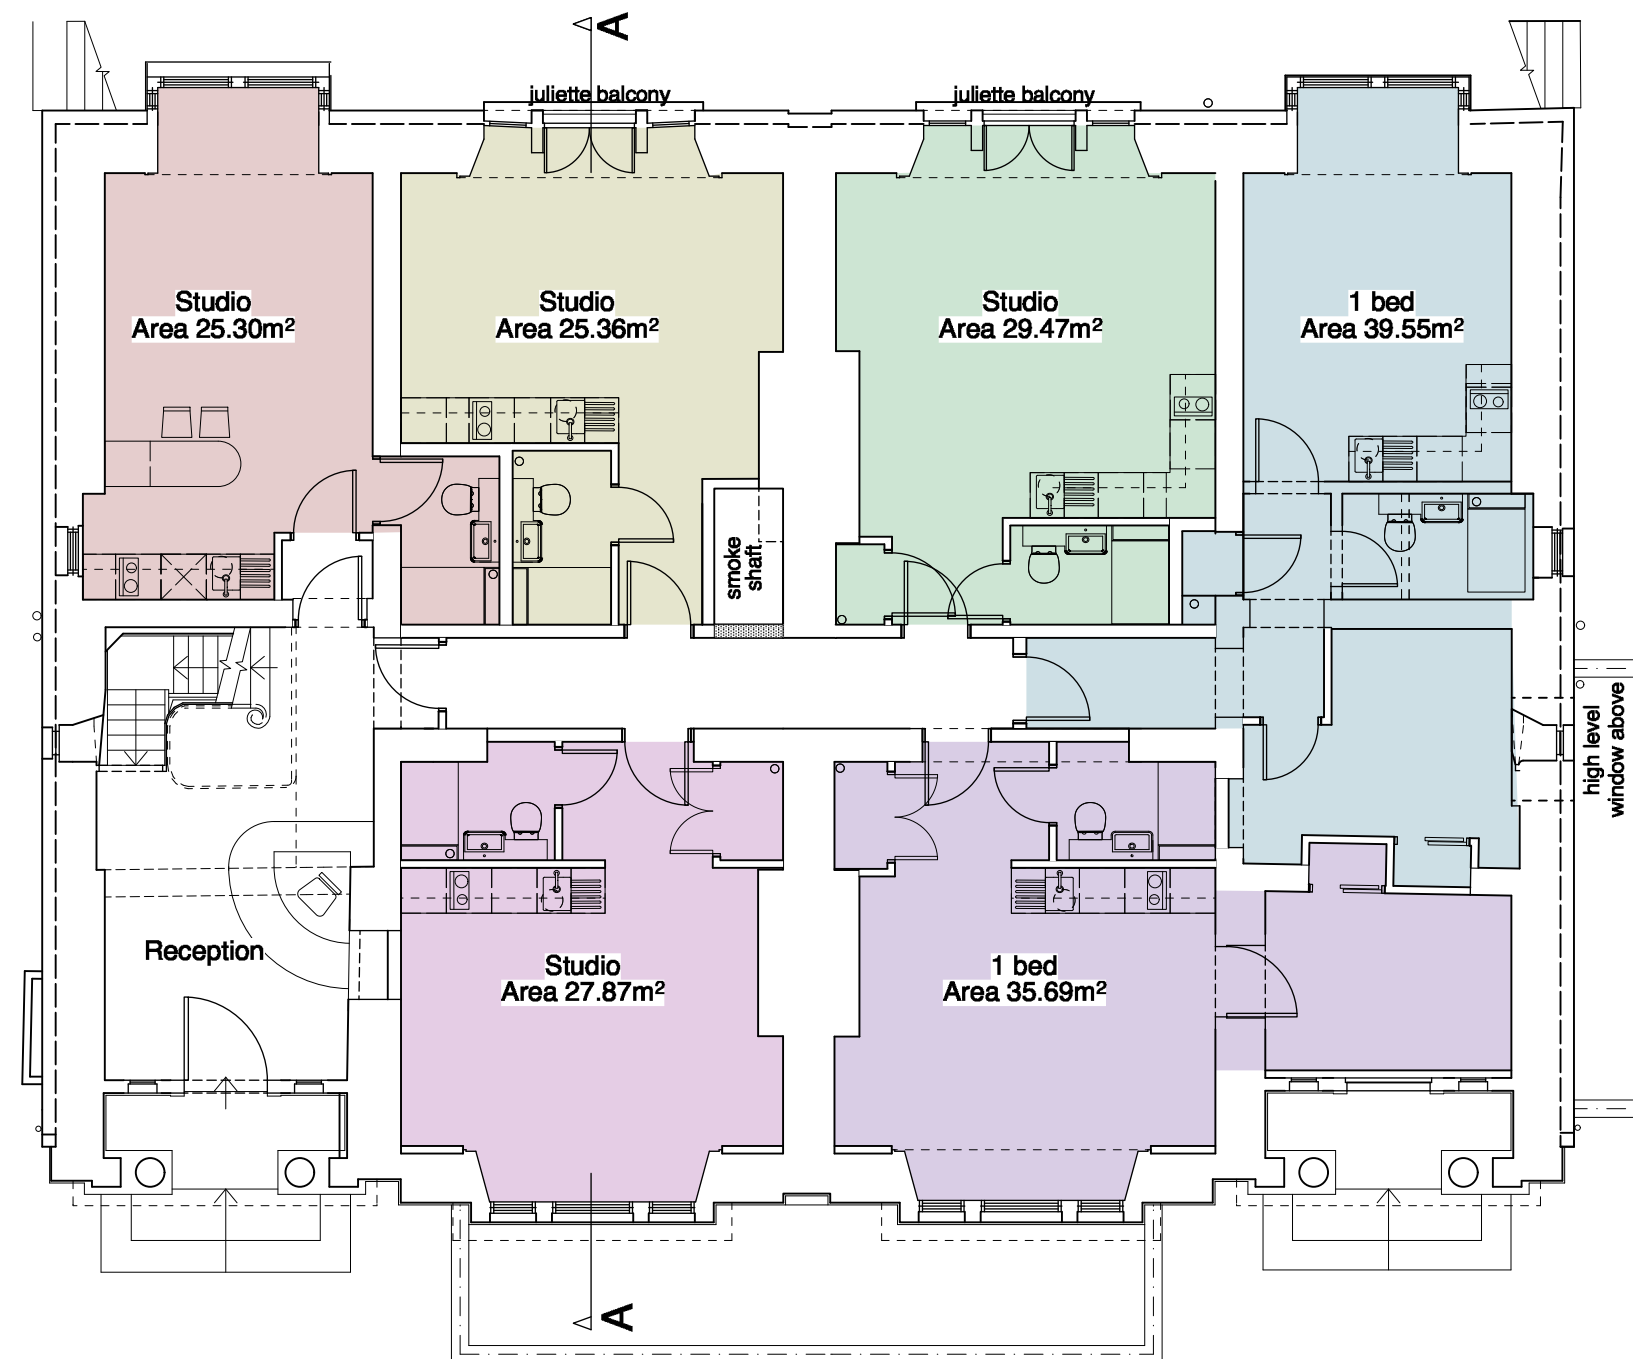

Proposed Ground

REVISION SUMMARY DATE REVISION