


Note: 'FOR APPROVAL'

© Crown copyright 2018
Do not scale from drawings. Report all discrepancies to HO immediately.
No unauthorised use, disclosure, storage or copying.


Note:

Key
— Proposal site boundary

P05	ATR	HO	06/06/2025		For Approval
P04	ATR	HO	17/03/2025		For Approval
P03	ATR	HO	10/03/2025		For Approval
P02	ATR	HO	17/02/2025		For Approval
P01	ATR	HO	15/10/2024		For Approval
Rev	Issued by	Issued to	Date		Description

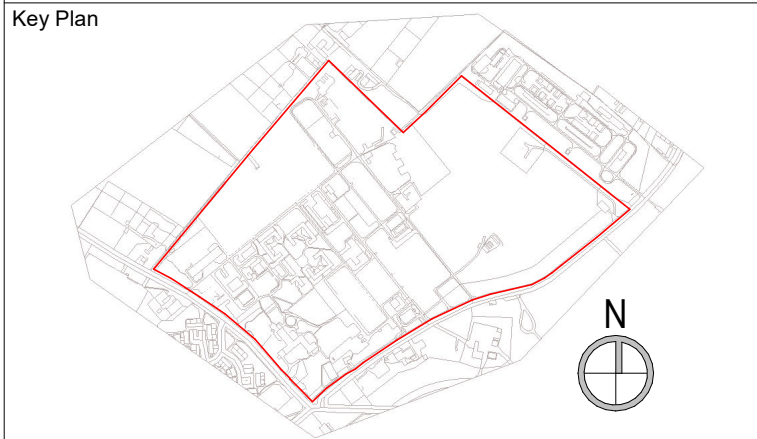

Project Status
FOR APPROVAL

Client
 Home Office

Project
Manston SDO


Home Office, 2 Marsham Street, London, SW1P 4DF

Project Description / Site
Manston SDO

Project Address
Manston Road, Ramsgate, CT12 5BS

Building Type
SITEWIDE

Drawing Title
SITE LOCATION PLAN
FOR APPROVAL

	Drawn By: MD	Date: 10/10/2024
	Checked By: GS	Date: 14/10/2024
	Approved By: PT	Date: 14/10/2024

Drawing Number
050836-9834-ATR-ZZZ-XX-DR-A-0001-S4-D0100

Sheet No.	Scale	Orig. Sheet Size	Rev.
1 of 1	1 : 2000	@ A1	P05

Data Security Classification OFFICIAL	Suitability S4
--	-------------------

C:\Users\m9888\OneDrive\Documents\050836-9834-ATR-ZZZ-XX-DR-A-0001-S4-D0100.dwg



1 Site Location Plan
0001 SCALE 1 : 2000

