



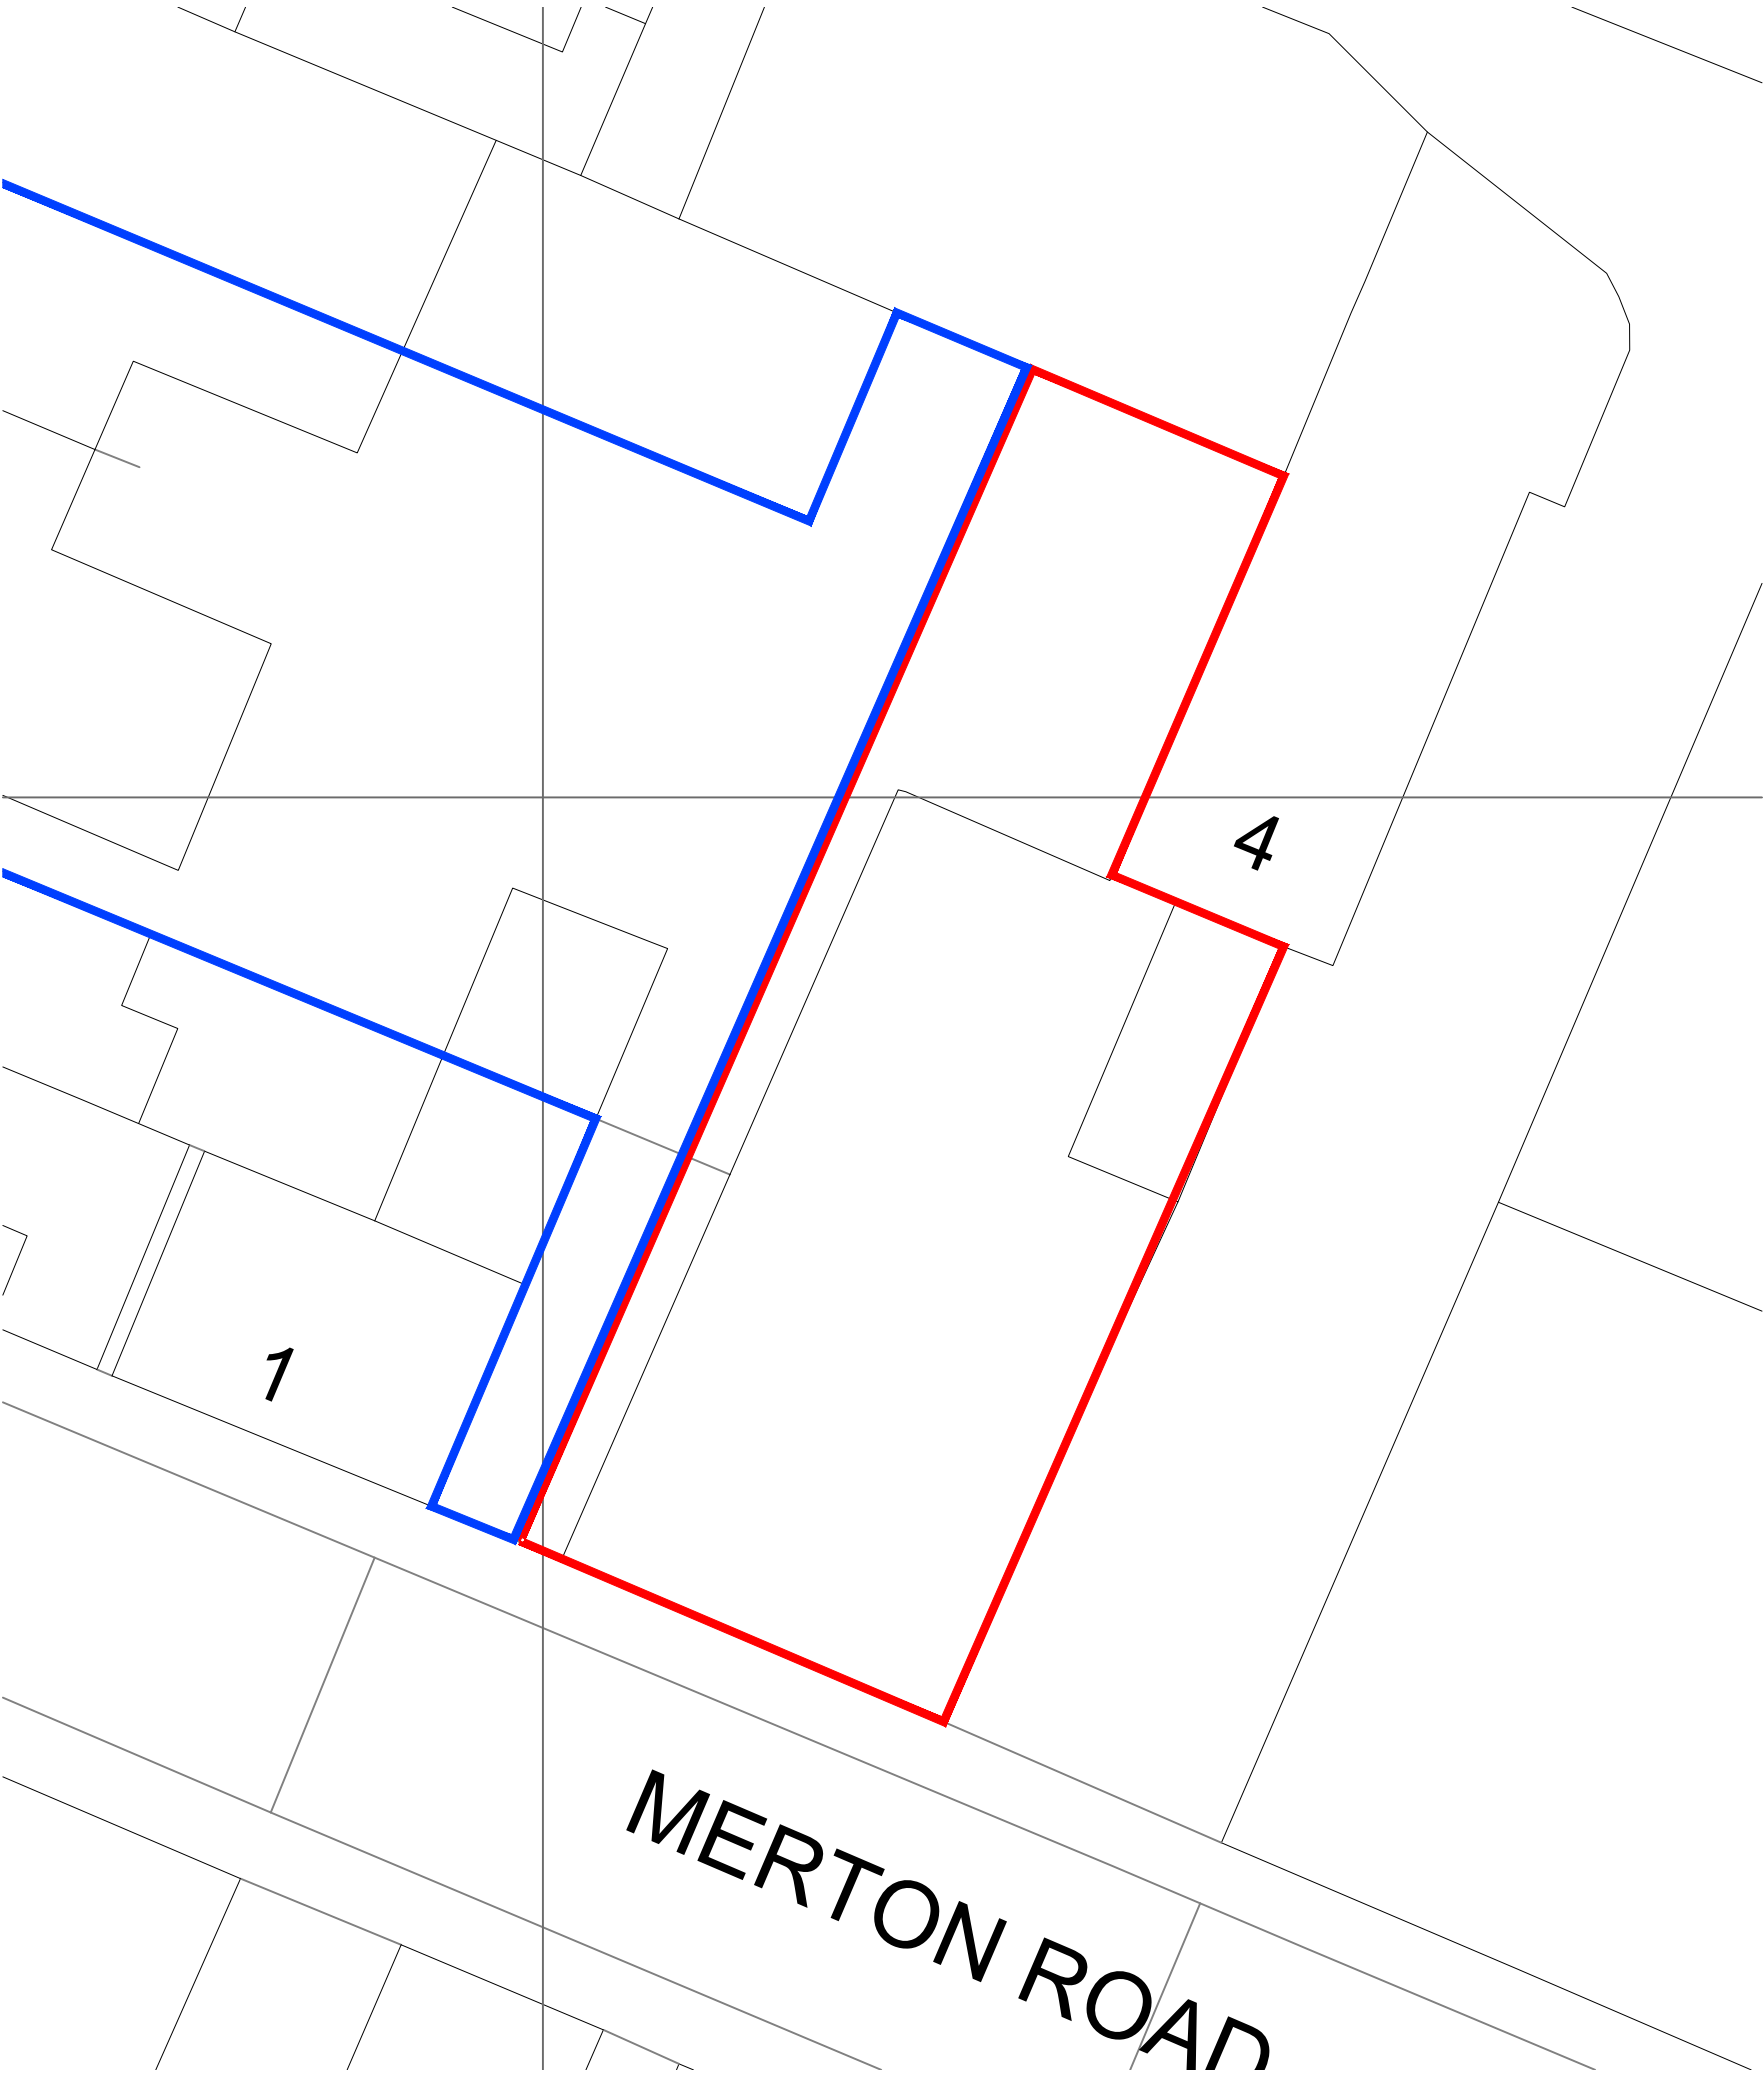


SITE BLOCK PLAN - SCALE 1:200

0 1 2 3 4 5 10

SCALE BAR

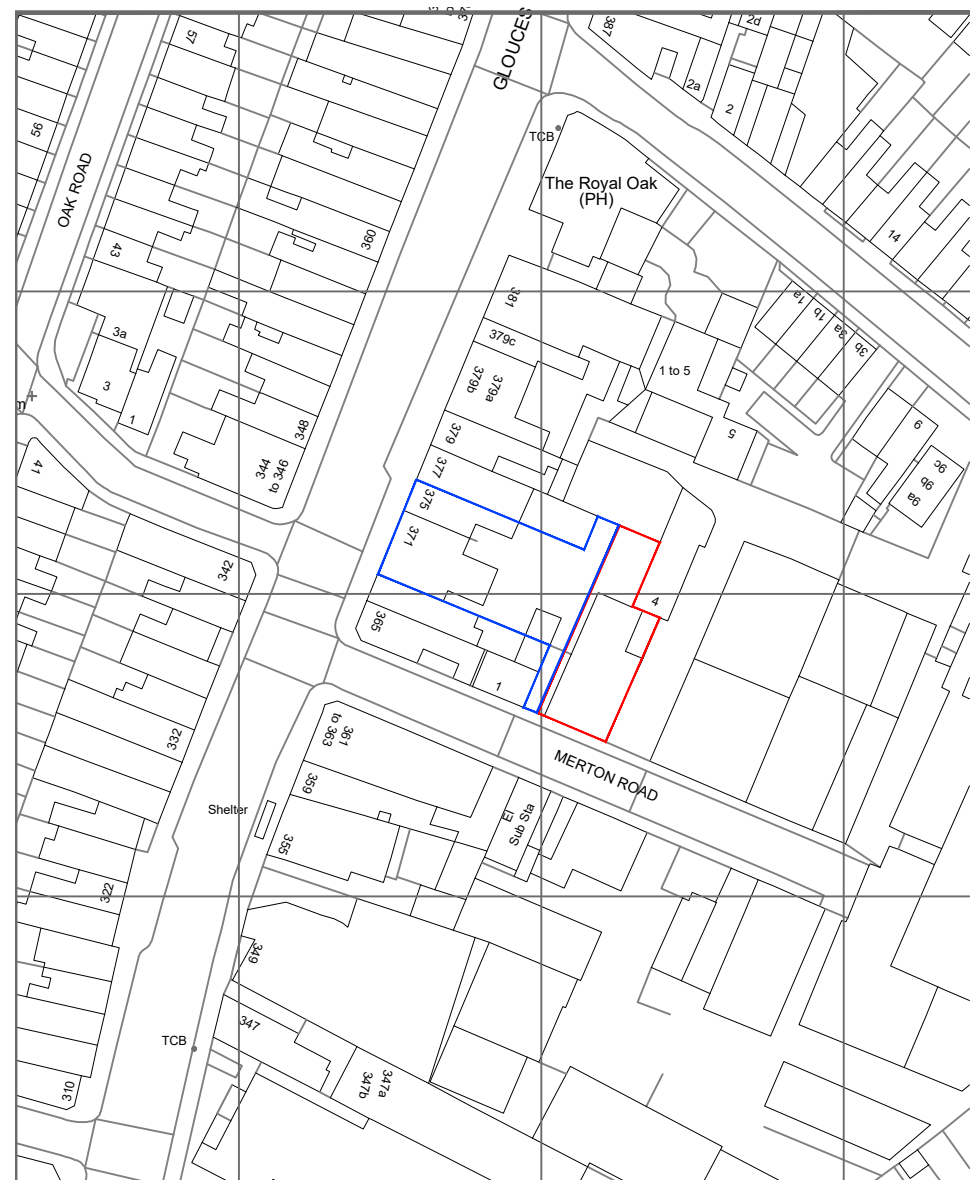

SITE LOCATION PLAN - SCALE 1:1250

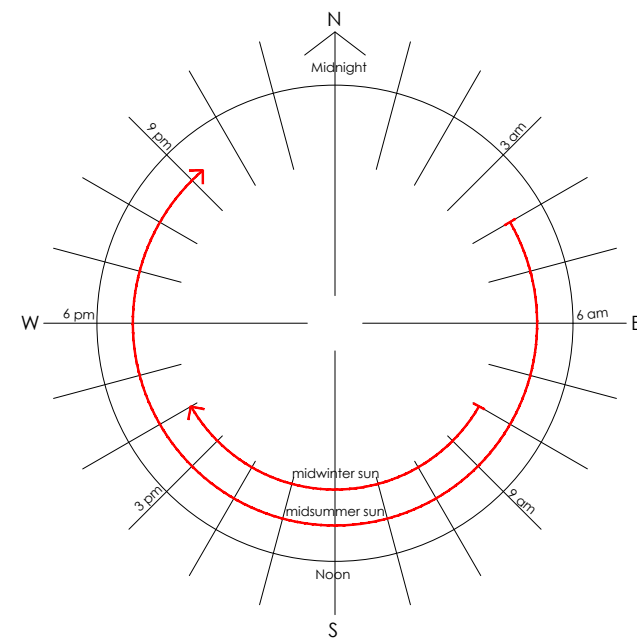

PROJECT 2 MERTON ROAD , BISHOPSTON . BRISTOL . BS7 8TL	
TITLE EXISTING BLOCK AND SITE LOCATION PLAN	
DRAWING NUMBER 1850 - P-050	
REVISION	
REV	DESCRIPTION
ISSUE REGISTER	
REV	DESCRIPTION
SCALE SEE DRAWING	DATE 22.05.2024
T : 0117 9144282	E : MATT@BOLT-DESIGN.CO.UK
The contractor will be held responsible for the accuracy of the setting out and checking of all dimensions on drawings and on site. Do not scaled from drawing. Copyright	