




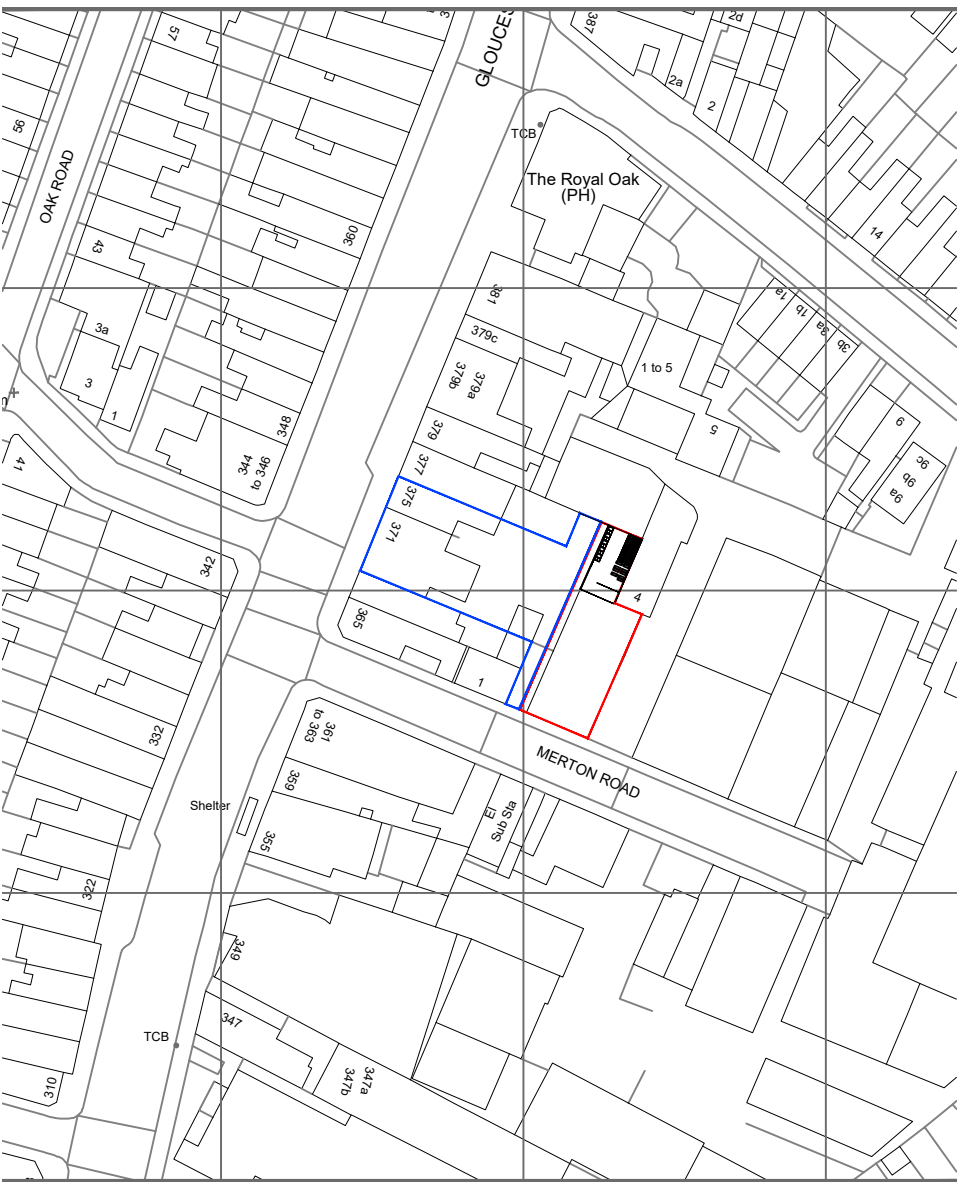

SITE BLOCK PLAN - SCALE 1:200

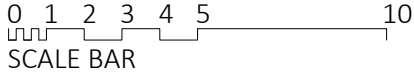

SITE LOCATION PLAN - SCALE 1:1250

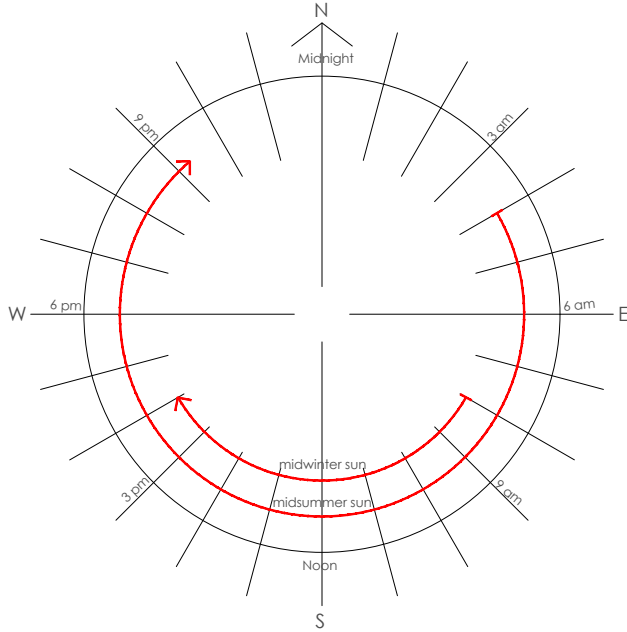

|   |      |                                   |
|---|------|-----------------------------------|
| <b>PROJECT</b><br>2 MERTON ROAD , BISHOPSTON . BRISTOL . BS7 8TL   |      |                                   |
| <b>TITLE</b><br>PROPOSED BLOCK AND SITE LOCATION PLAN   |      |                                   |
| <b>DRAWING NUMBER</b><br>1850 - P-100   |      |                                   |
| <b>REVISION</b>   |      |                                   |
| REV   | DATE | DESCRIPTION                       |
|   |      |                                   |
| <b>ISSUE REGISTER</b>   |      |                                   |
| REV   | DATE | DESCRIPTION                       |
|   |      |                                   |
| <b>SCALE</b><br>SEE DRAWING   |      | <b>DATE</b><br>22.05.2024         |
| <b>T : 0117 9144282</b>   |      | <b>E : MATT@BOLT-DESIGN.CO.UK</b> |
| The contractor will be held responsible for the accuracy of the setting out and checking of all dimensions on drawings and on site. Do not scaled from drawing. Copyright |      |                                   |