


EXISTING SITE LAYOUT

Cotham Lawn Road
BRISTOL
BS6 6DT

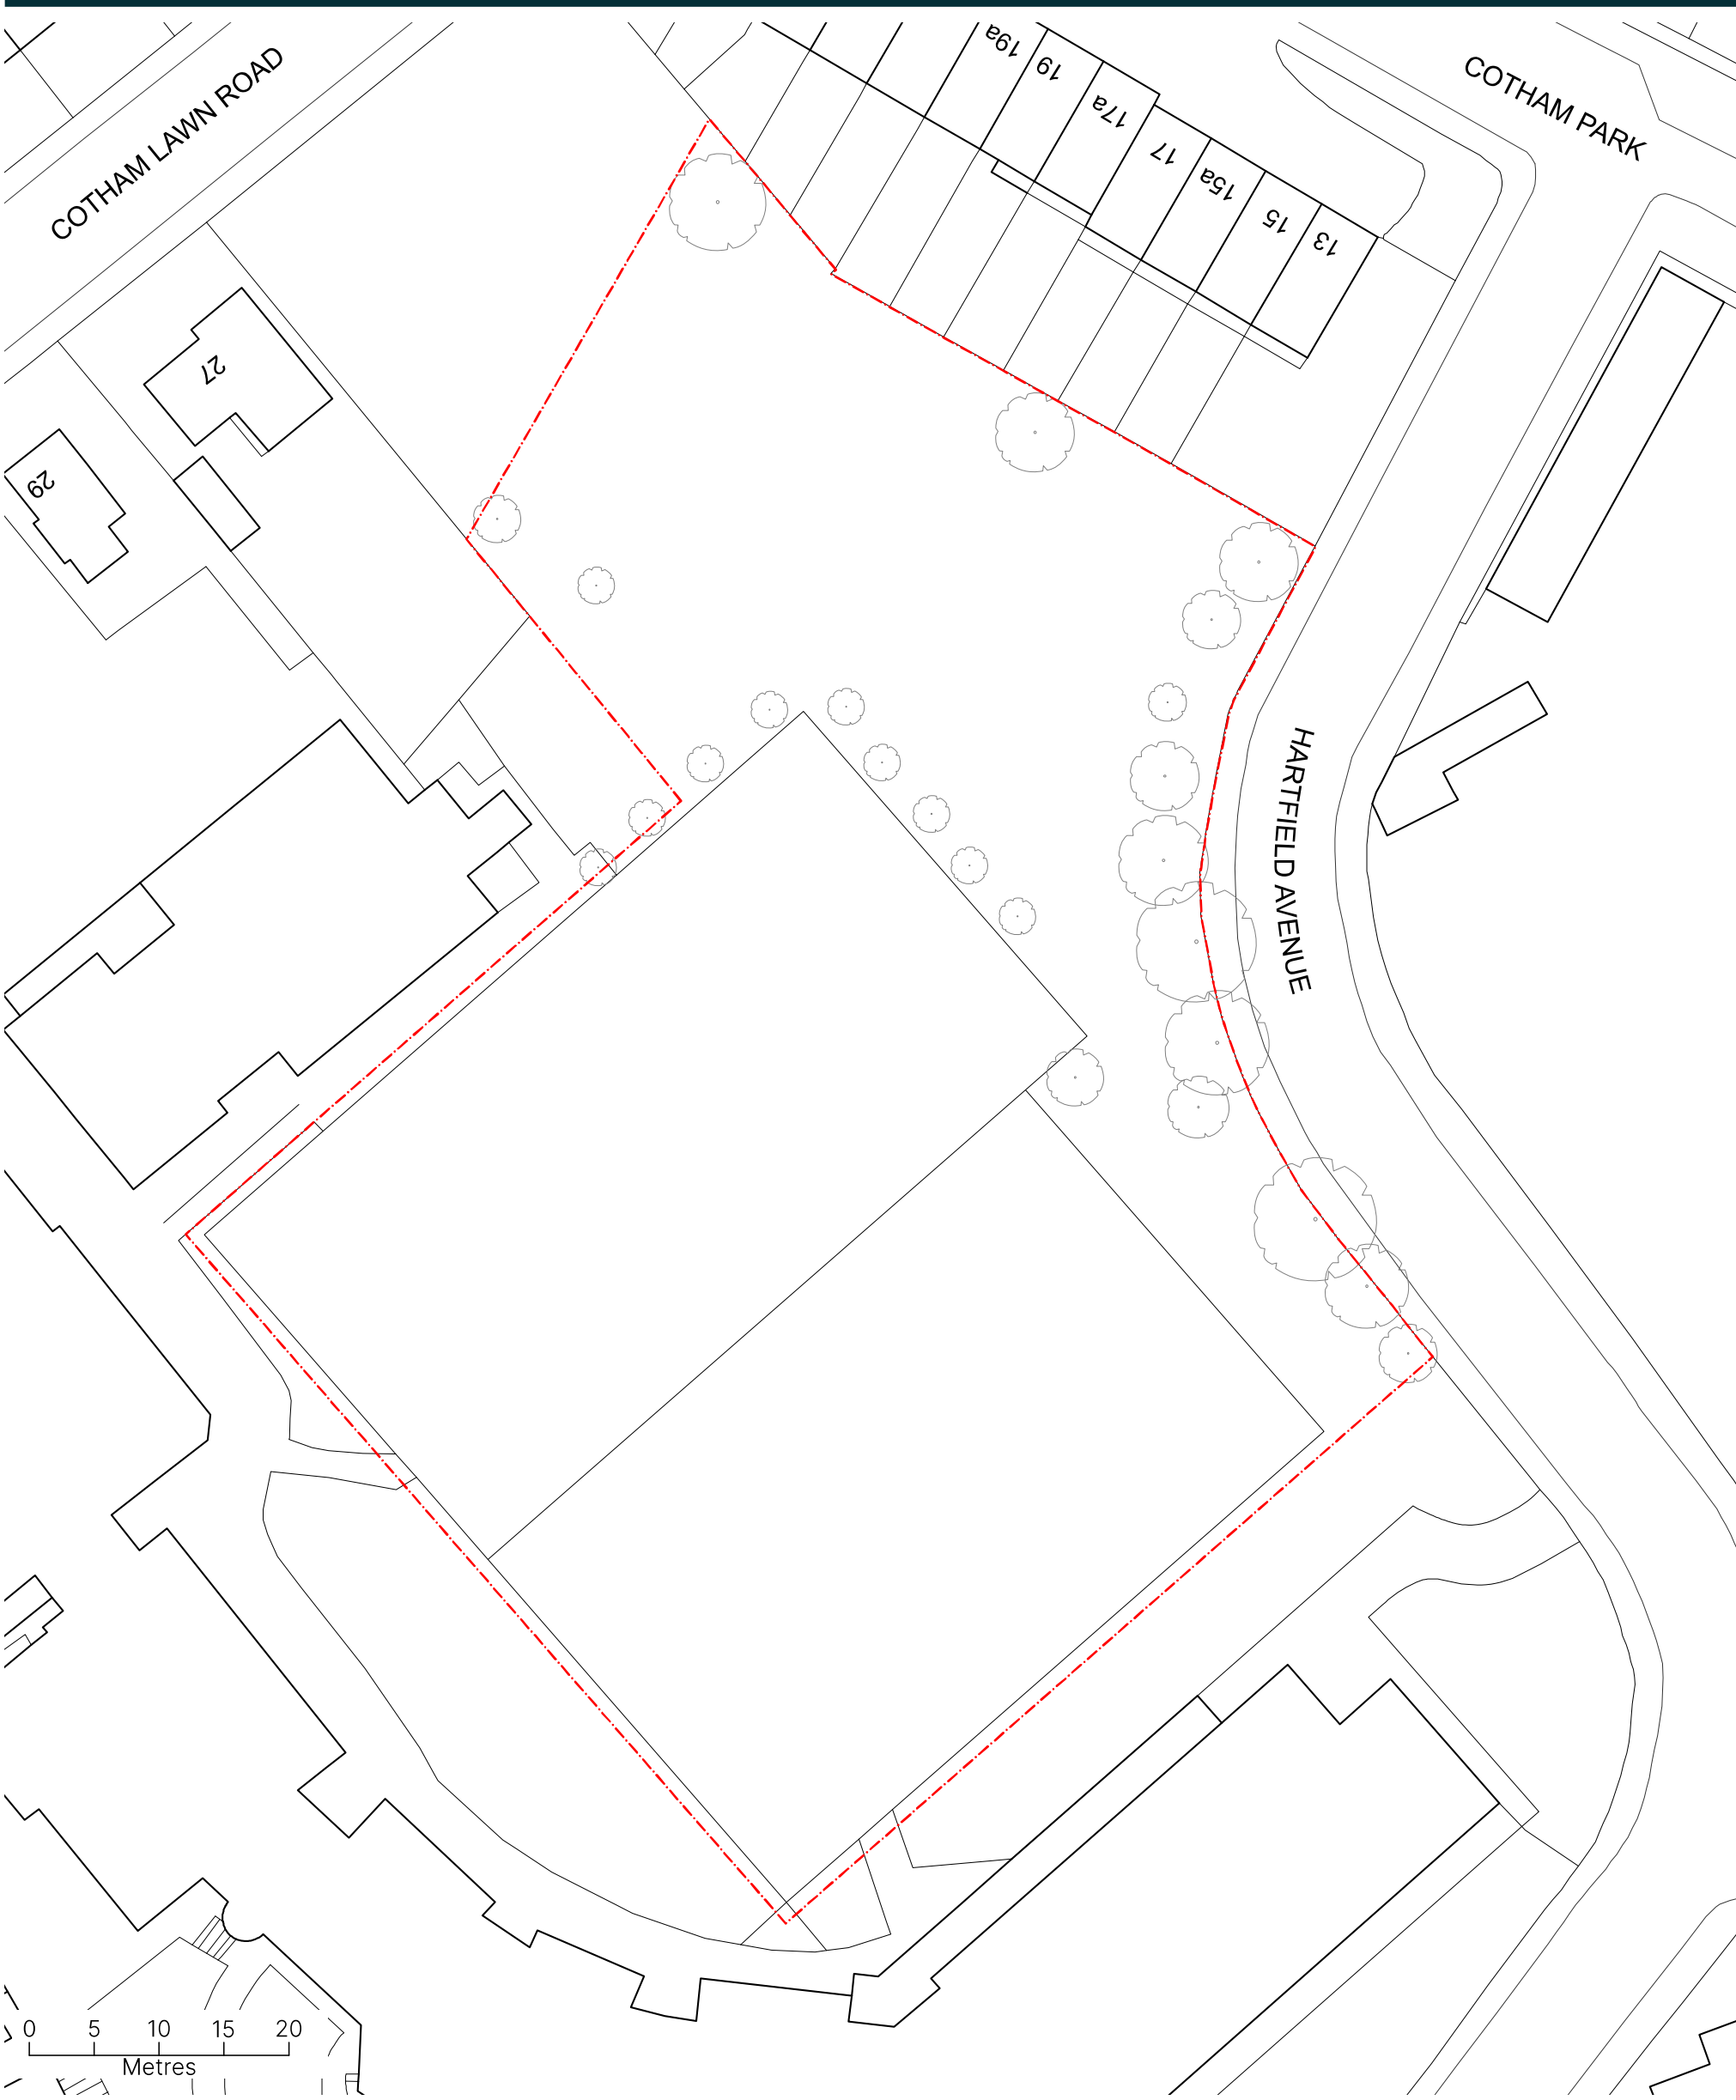

Scale @ A4 : 1:500

Plan No. : 23-00812_ESL01

RAPLEYS

rapleys.com
0370 777 6292

This map is for identification purposes only and should not be relied upon for accuracy.
© Crown copyright and database rights 2024. OS Licence No. 100004619

LONDON
BIRMINGHAM
BRISTOL
CAMBRIDGE
EDINBURGH
HUNTINGDON
MANCHESTER