




House Sections and Stores

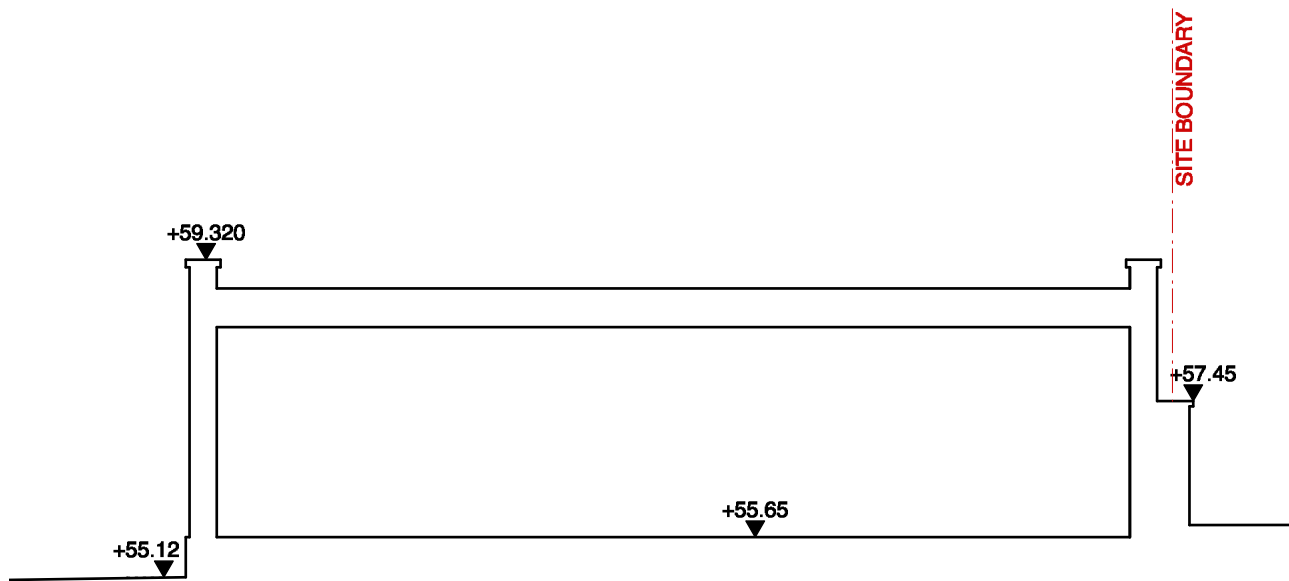


House : Existing Section A-A

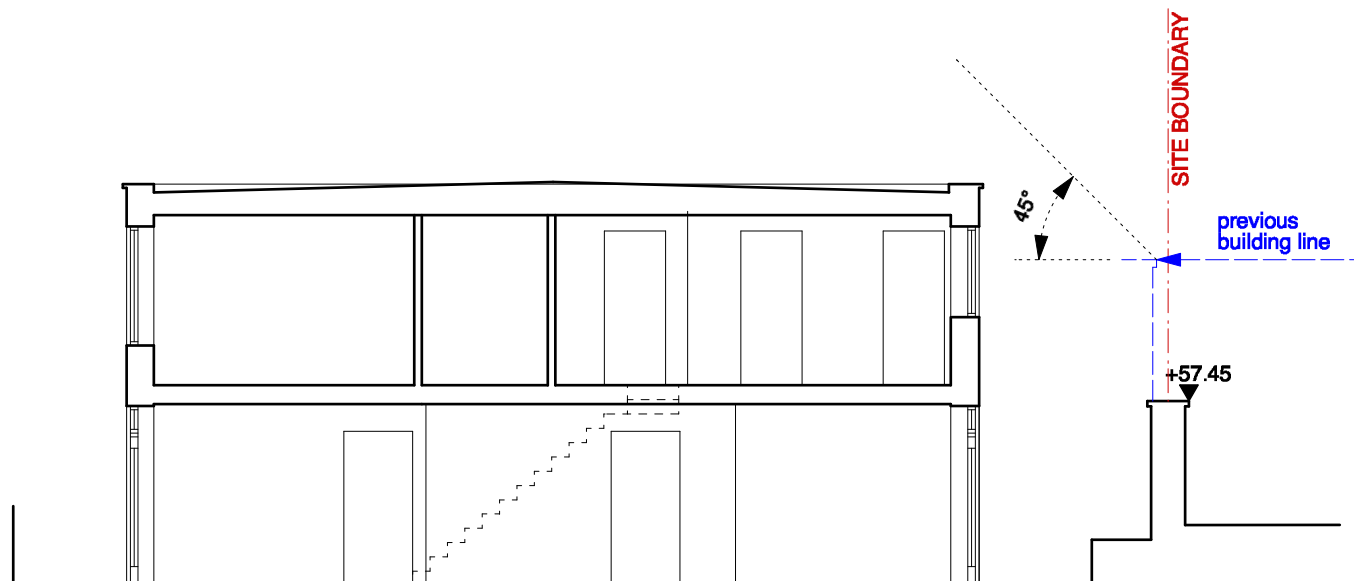


House : Proposed Section A-A

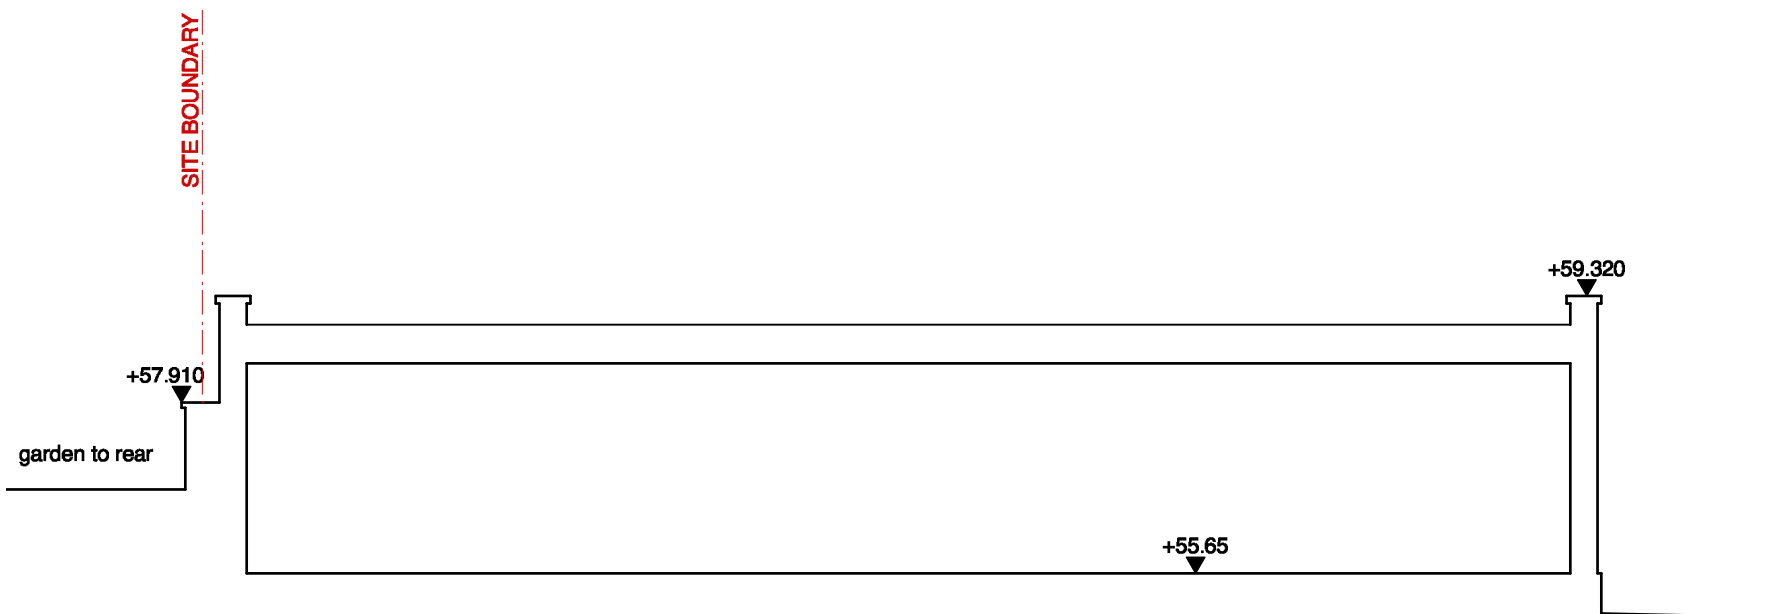


House : Existing Section B-B

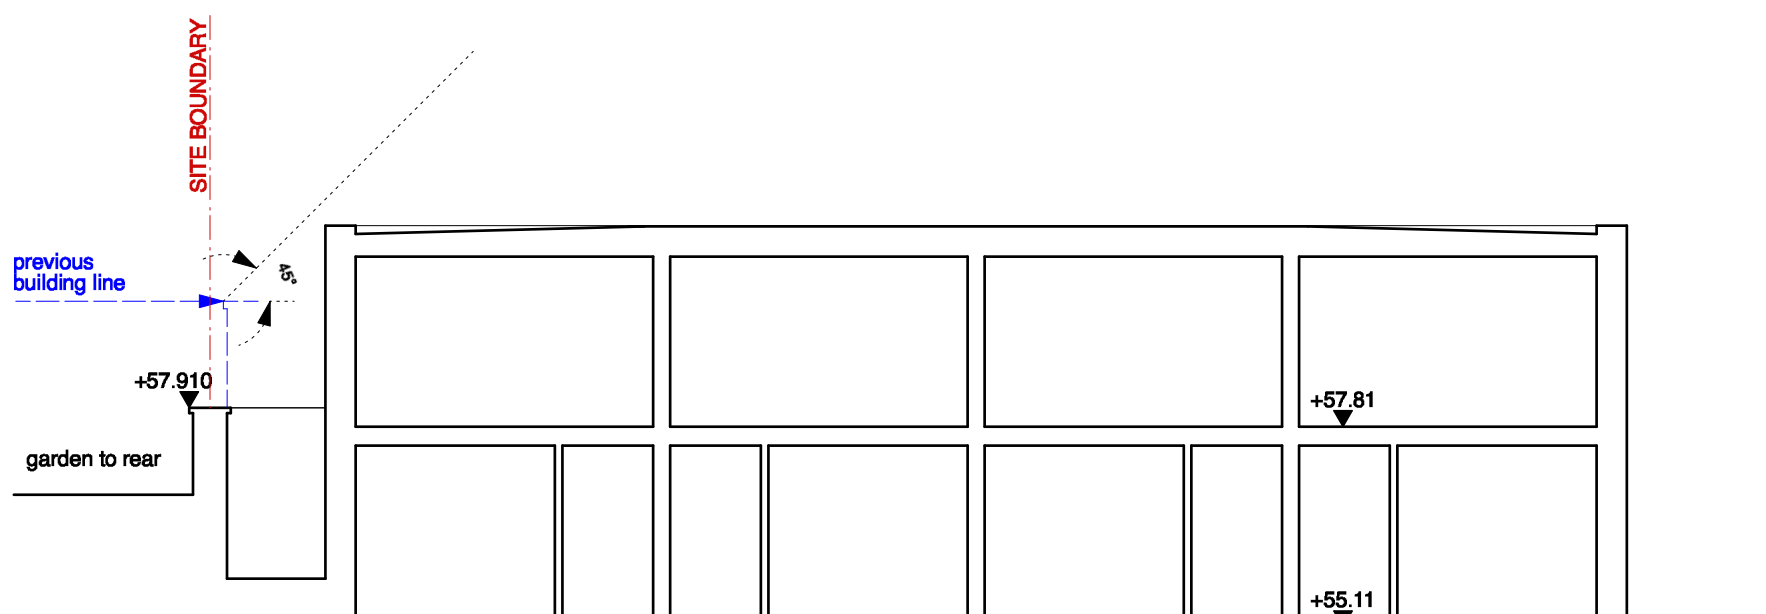


House : Proposed Section B-B

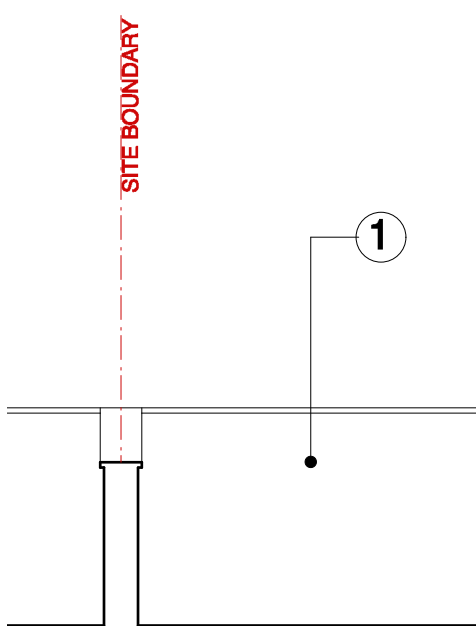


Bike/Bin Store: Existing West Elevation

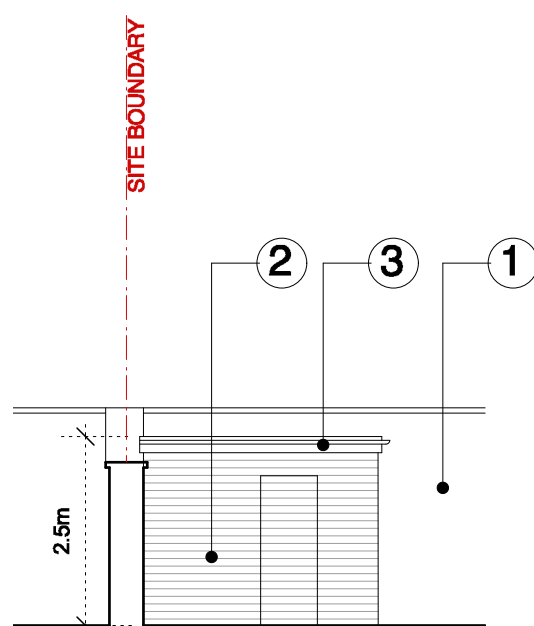


Bike/Bin Store: Proposed West Elevation

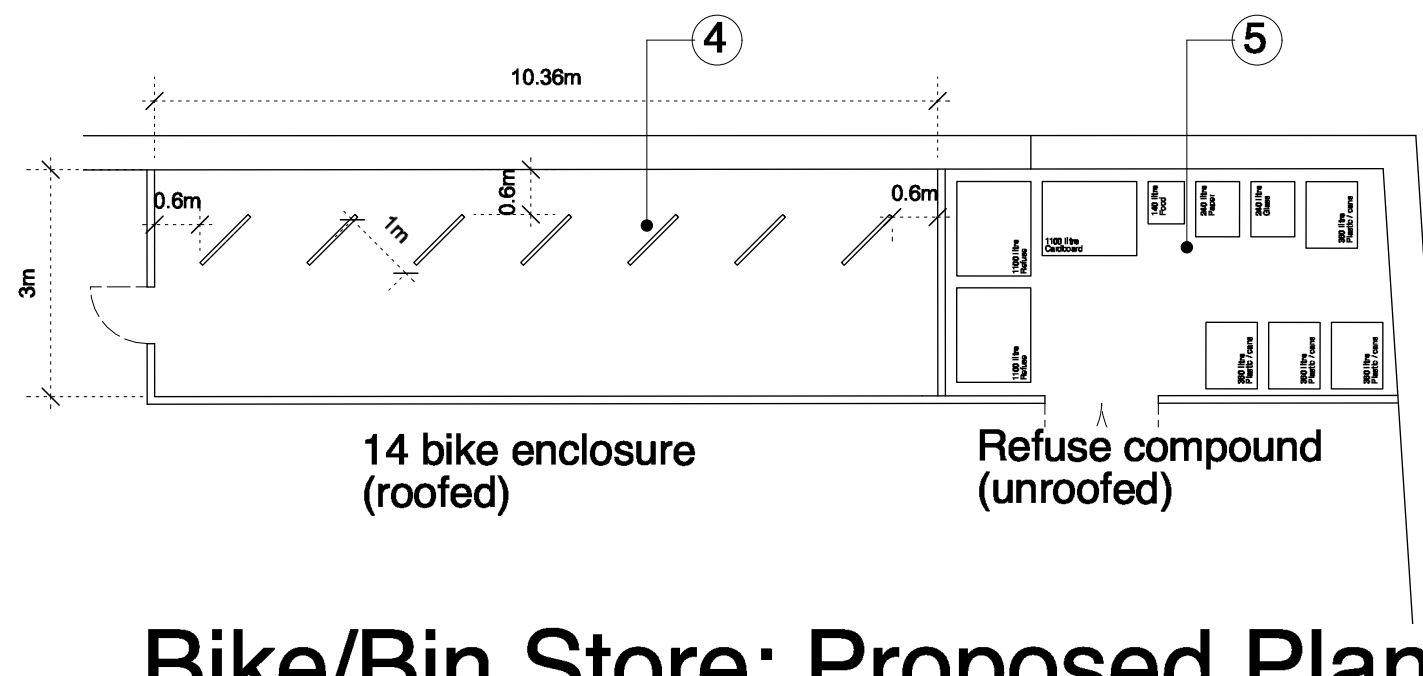

Bike/Bin Store: Proposed Plan

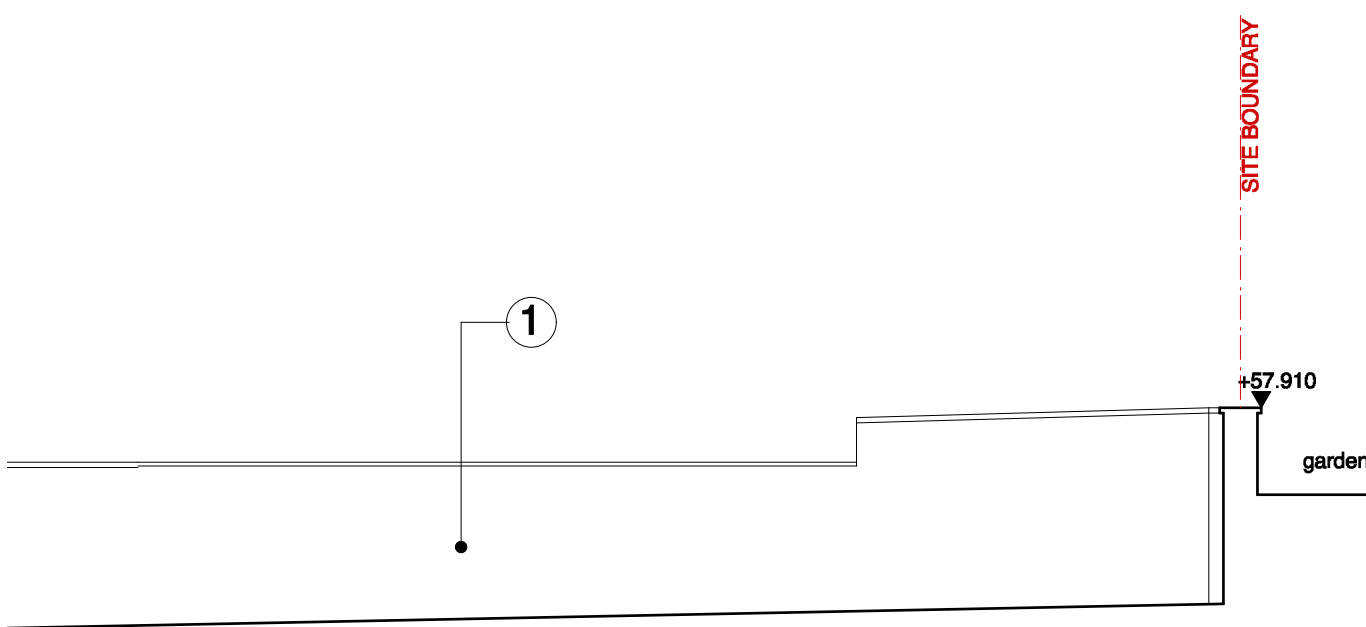

Bike/Bin Store: Existing East Elevation

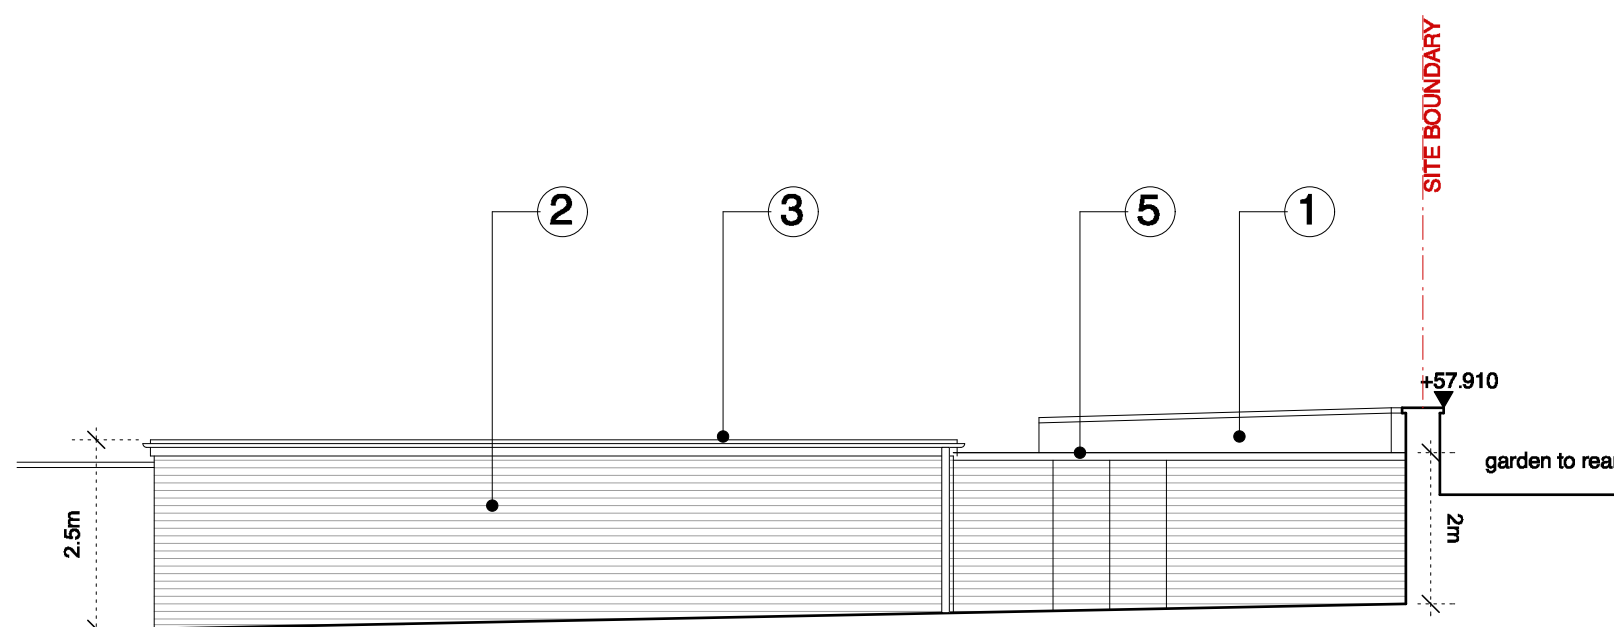

Bike/Bin Store: Proposed East Elevation

Notes

- 1. Existing rubble stone wall with concrete coping
- 2. Horizontal timber hit and miss fencing
- 3. Single ply membrane roof to bike and garden store only with uPVC gutter and downpipe
- 4. Glavanised steel sheffield hoops
- 5. Refuse compound to have no roof



REVISION SUMMARY	DATE	REVISION
------------------	------	----------